



Sacramento Zoological Society
3550 W. Land Park Drive
Sacramento, CA USA



SHR Studios
250 Madison Way N.E. #220
Bainbridge Island, WA 98110
phone (206) 842-8332
shrstudios.com

NOLL & TAM
ARCHITECTS

Kimley Horn



REV DATE DESCRIPTION

1 09/22/2023 For Review

2 10/06/2023 For Permit

Table with 2 columns: REV, DATE, DESCRIPTION. Contains two rows of revision information.

NOT FOR CONSTRUCTION

The New Zoo at Elk Grove

EQUIPMENT
SCHEDULES

SHEET SIZE: ARCH E (36" x 48")

DATE: 06 October, 2023

SCALE: 1/2" = 1'-0"

CHECKED: JBF

SHEET:

LS002

Schematic Plans

PUMP SCHEDULE

Pump Schedule table with columns: DESIGNATION, SERVICE / FUNCTION, QTY, FLOW (GPM), TDH (FT), ORIENTATION, DRIVE TYPE, MATERIAL, TYPE, SIZE, MINIMUM EFFICIENCY (%), ELECTRICAL (MOTOR) [HP, RPM, VOLTS, PHASE, HERTZ, DRIVE SPEED], REMARKS, SPECIFICATION.

FILTER SCHEDULE

Filter Schedule table with columns: DESIGNATION, SERVICE/FUNCTION, QTY, SIZE, FLOW (GPM), ORIENTATION, MEDIA, MATERIAL, ELECTRICAL [COMPONENT, HP, VOLTS, PHASE, HERTZ], REMARKS, SPECIFICATION.

OZONE SCHEDULE

Ozone Schedule table with columns: DESIGNATION, SERVICE / FUNCTION, QTY, CAPACITY, ELECTRICAL [POWER, VOLTS, PHASE, HERTZ, EMERGENCY POWER], REMARKS, SPECIFICATION.

SCREEN SCHEDULE

Screen Schedule table with columns: DESIGNATION, SERVICE/FUNCTION, QTY, SIZE, FLOW (GPM), MEDIA, MATERIAL, ELECTRICAL [HP, VOLTS, PHASE, HERTZ], REMARKS, SPECIFICATION.


U.V. STERILIZER SCHEDULE

U.V. Sterilizer Schedule table with columns: DESIGNATION, SERVICE / FUNCTION, QTY, DESIGN FLOW (GPM), MINIMUM CAPACITY (mJ/cm2), ELECTRICAL [POWER (AMPs), VOLTS, PHASE, HERTZ], REMARKS, SPECIFICATIONS.

HEATER SCHEDULE

Heater Schedule table with columns: DESIGNATION, SERVICE / FUNCTION, QTY, CAPACITY (kW), FLOW (GPM), ELECTRICAL [POWER, VOLTS, PHASE, HERTZ], REMARKS, SPECIFICATION.

PROPERTY OF SHR STUDIOS, INC. USE OR REPRODUCTION PROHIBITED WITHOUT PRIOR WRITTEN PERMISSION. ALL RIGHTS RESERVED.

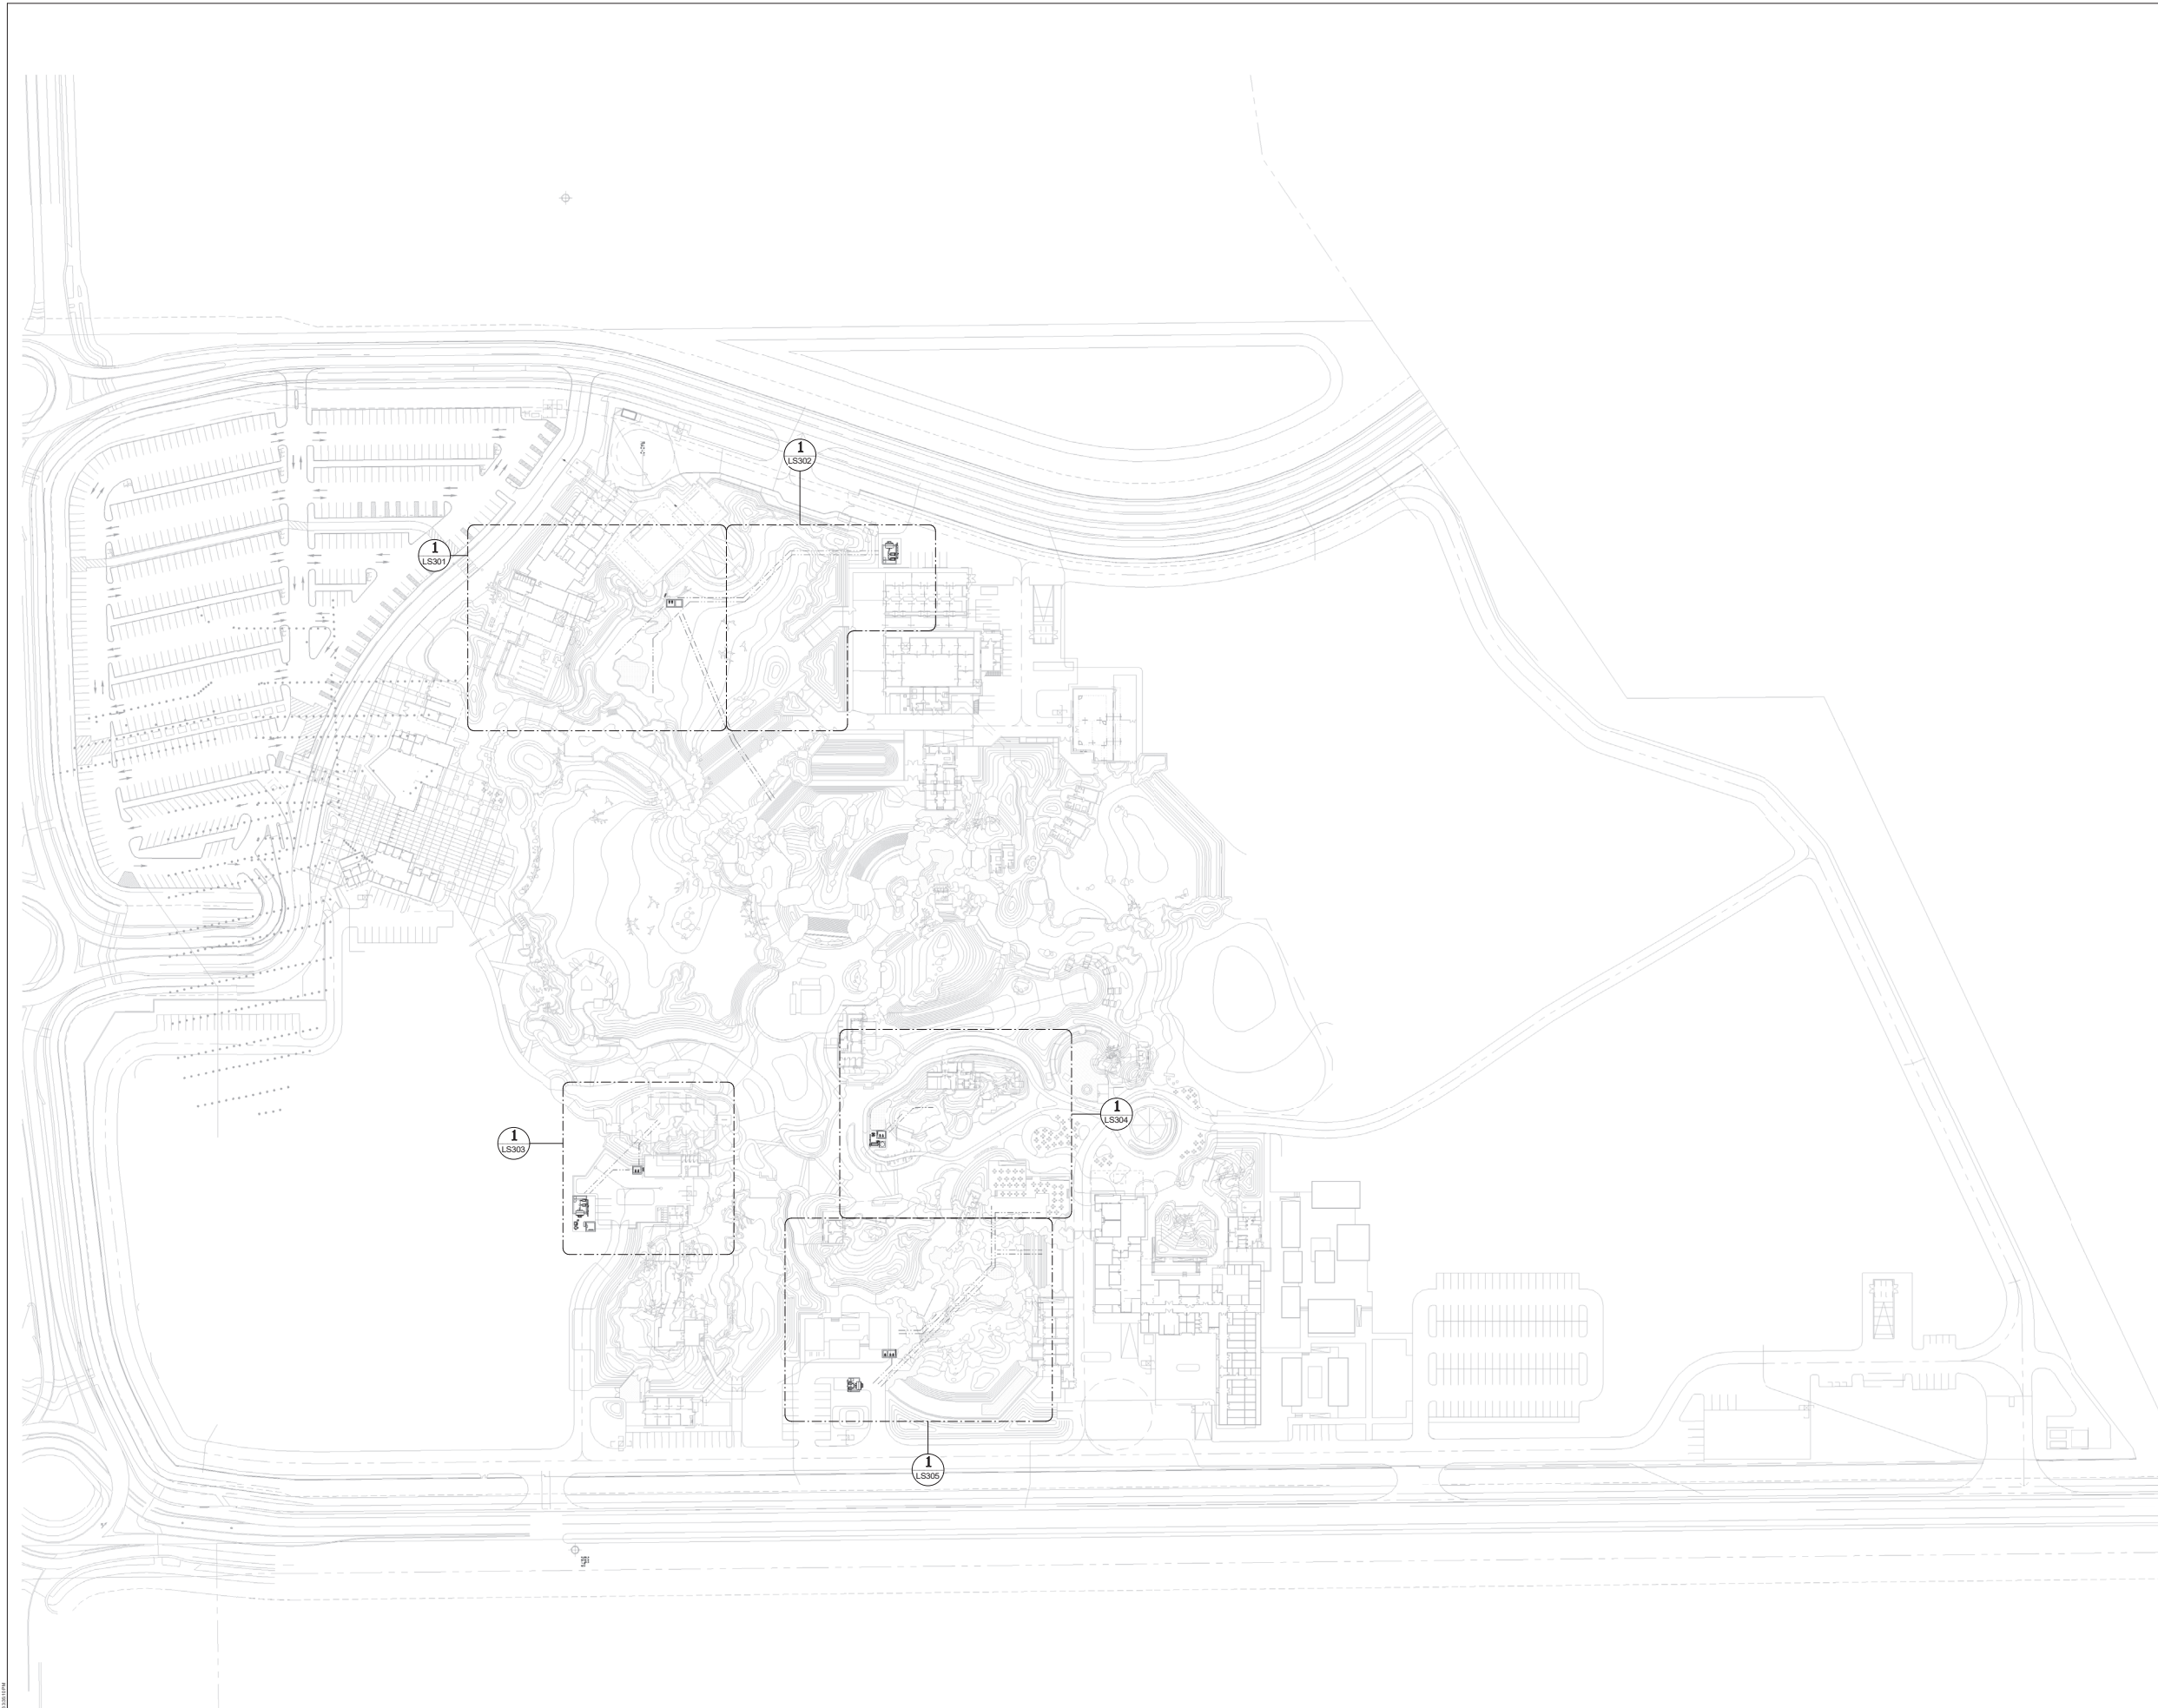

REV	DATE	DESCRIPTION
1	09/22/2023	For Review
2	10/06/2023	For Permit

NOT FOR CONSTRUCTION

The New Zoo at Elk Grove

LSS SITE PLAN

SHEET SIZE: ARCH E (36" x 48")
 DATE: 06 October, 2023
 SCALE: 1/8" = 1'-0"
 CHECKED: JBF
 SHEET:

LS101

Schematic Plans

1 LSS SITE PLAN
 SCALE: 1/8" = 1'-0"





Sacramento Zoological Society
3550 W. Land Park Drive
Sacramento, CA USA




SHR Studios
250 Madrona Way N.E. #220
Bainbridge Island, WA 98110
phone (206) 842-8332
shrstudios.com

NOLL & TAM
ARCHITECTS

KimleyHorn



exp.

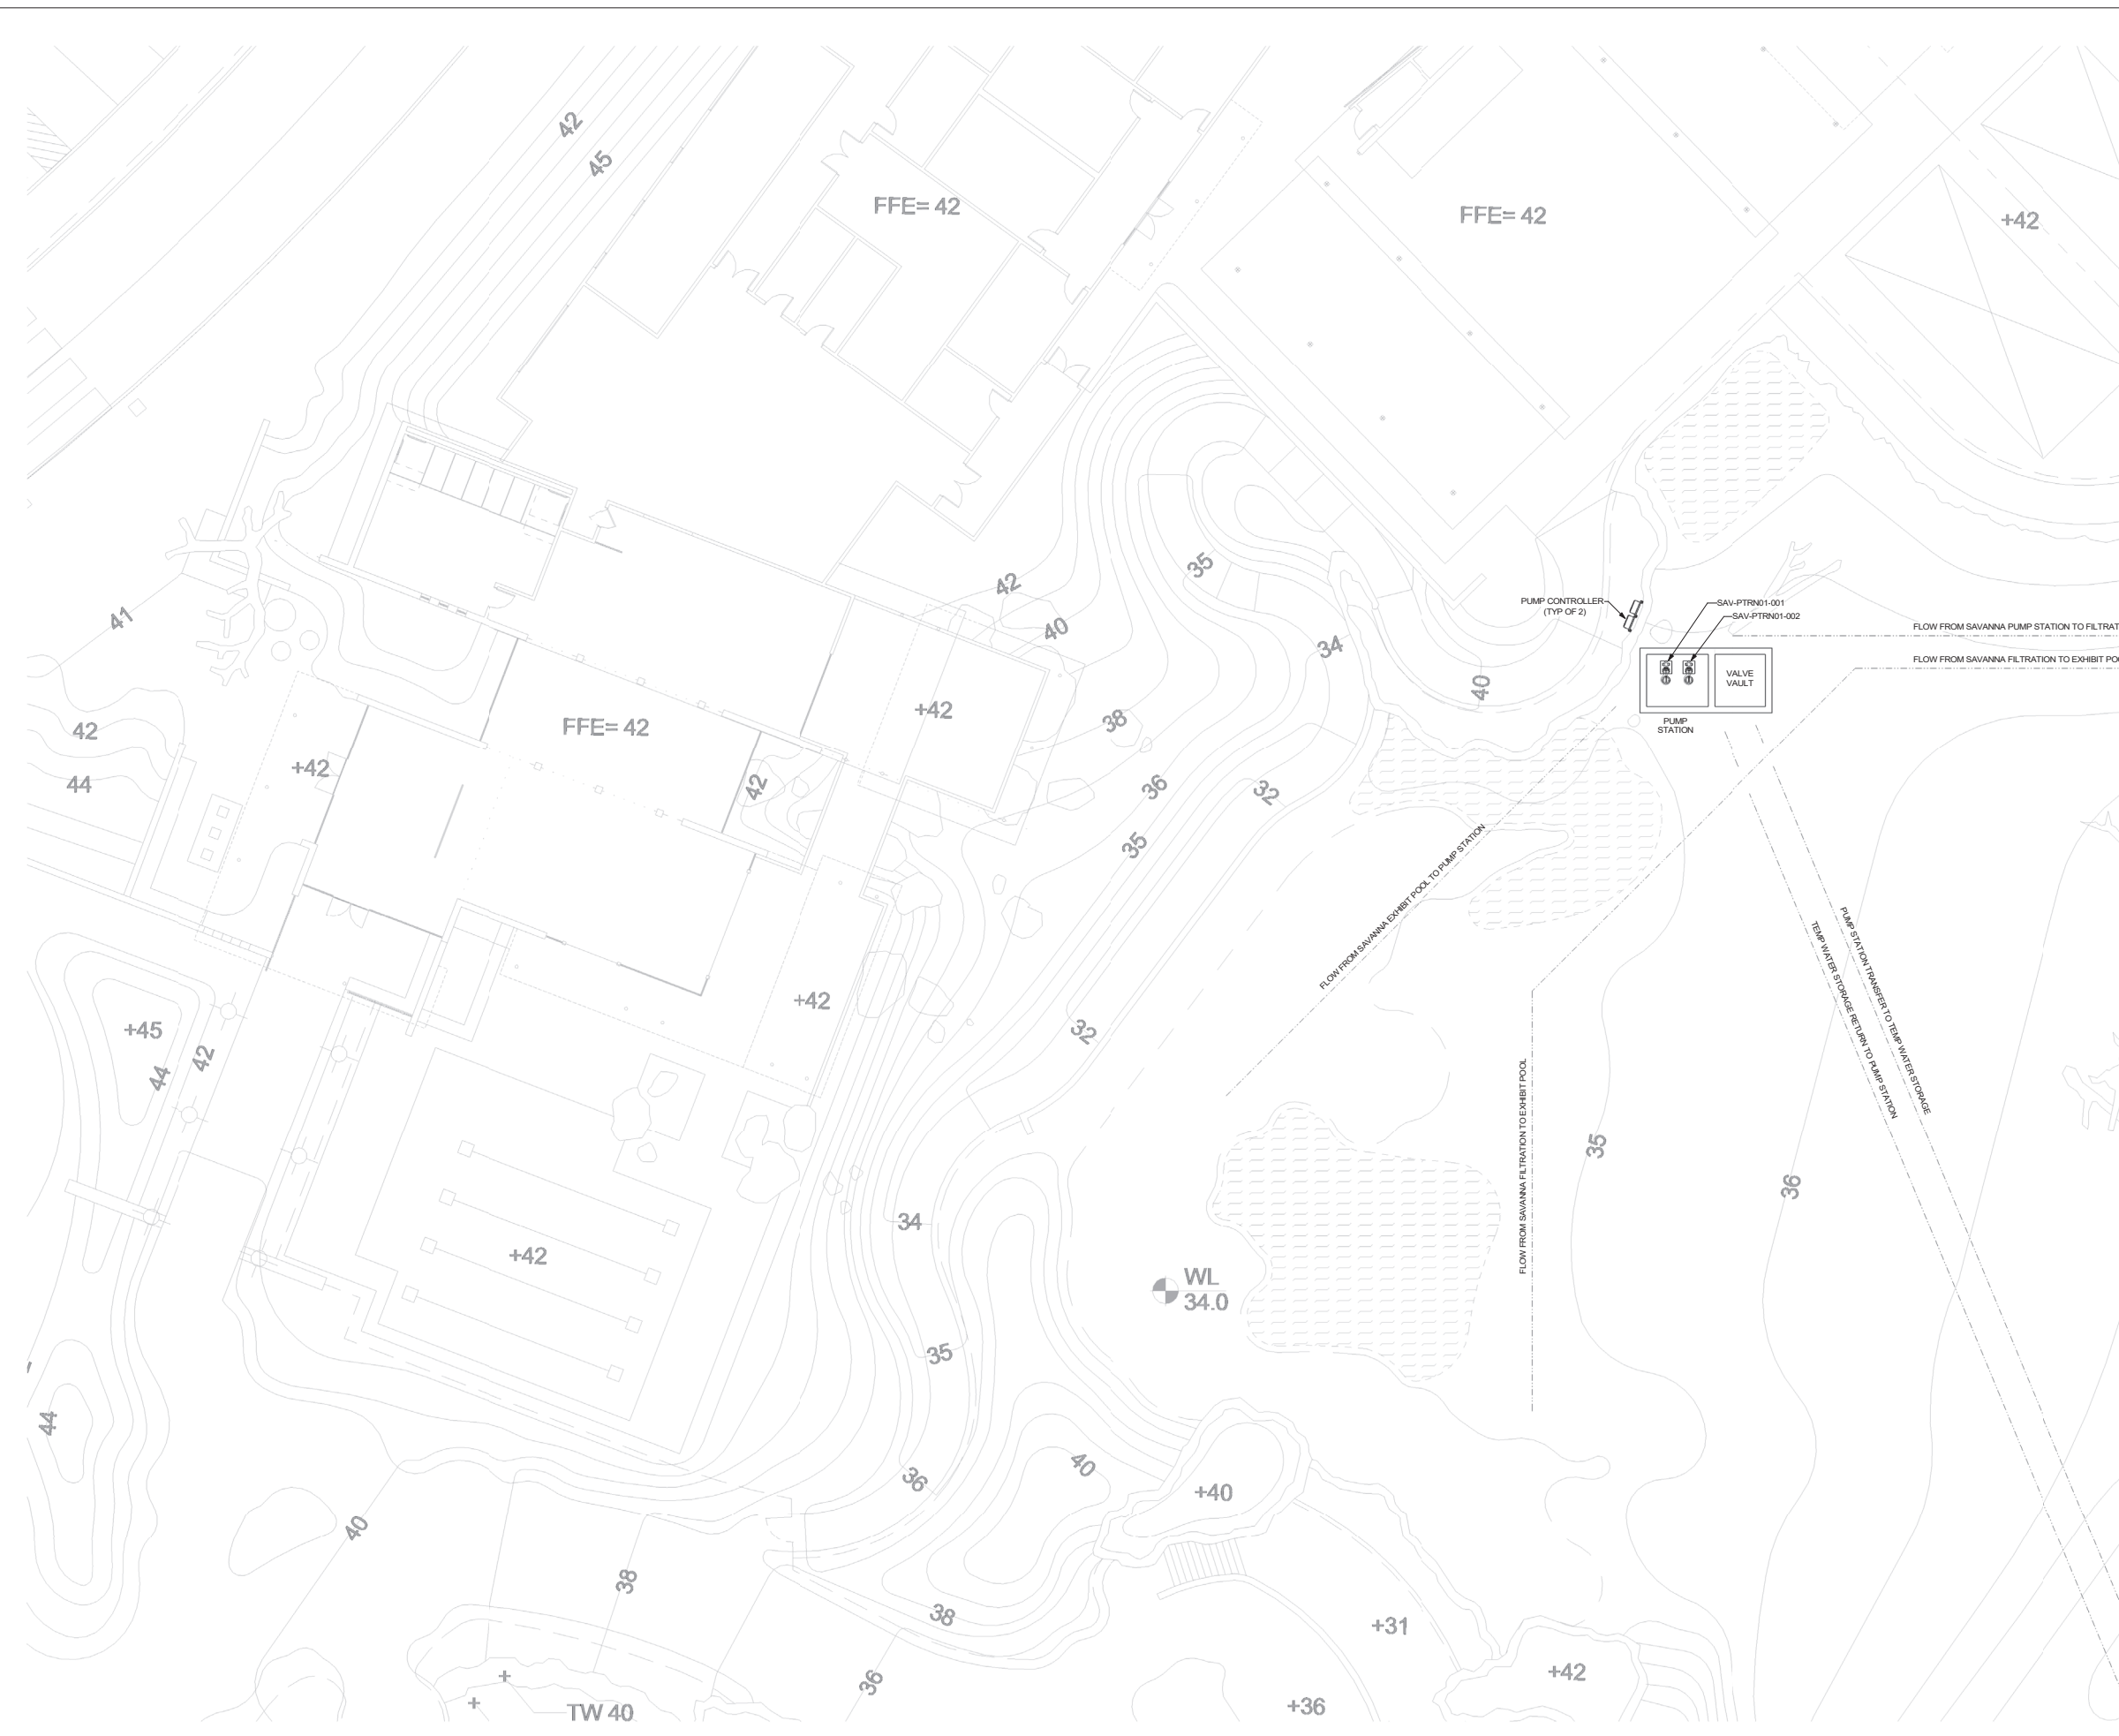

REV	DATE	DESCRIPTION
1	08/22/2023	For Review
2	10/06/2023	For Permit

NOT FOR CONSTRUCTION

The New Zoo at Elk Grove

ENLARGED LSS PLAN

SHEET SIZE: ARCH E (36" x 48")
DATE: 06 October, 2023
SCALE: 1/8" = 1'-0"
CHECKED: JBF
SHEET:

LS301

Schematic Plans

1 ENLARGED LSS PLAN
SCALE: 1/8" = 1'-0"





Sacramento Zoological Society
3550 W. Land Park Drive
Sacramento, CA USA




SHR Studios
250 Madrona Way N.E. #220
Bainbridge Island, WA 98110
phone (206) 842-8332
shrstudios.com

NOLL & TAM
ARCHITECTS

Kimley»Horn



exp.

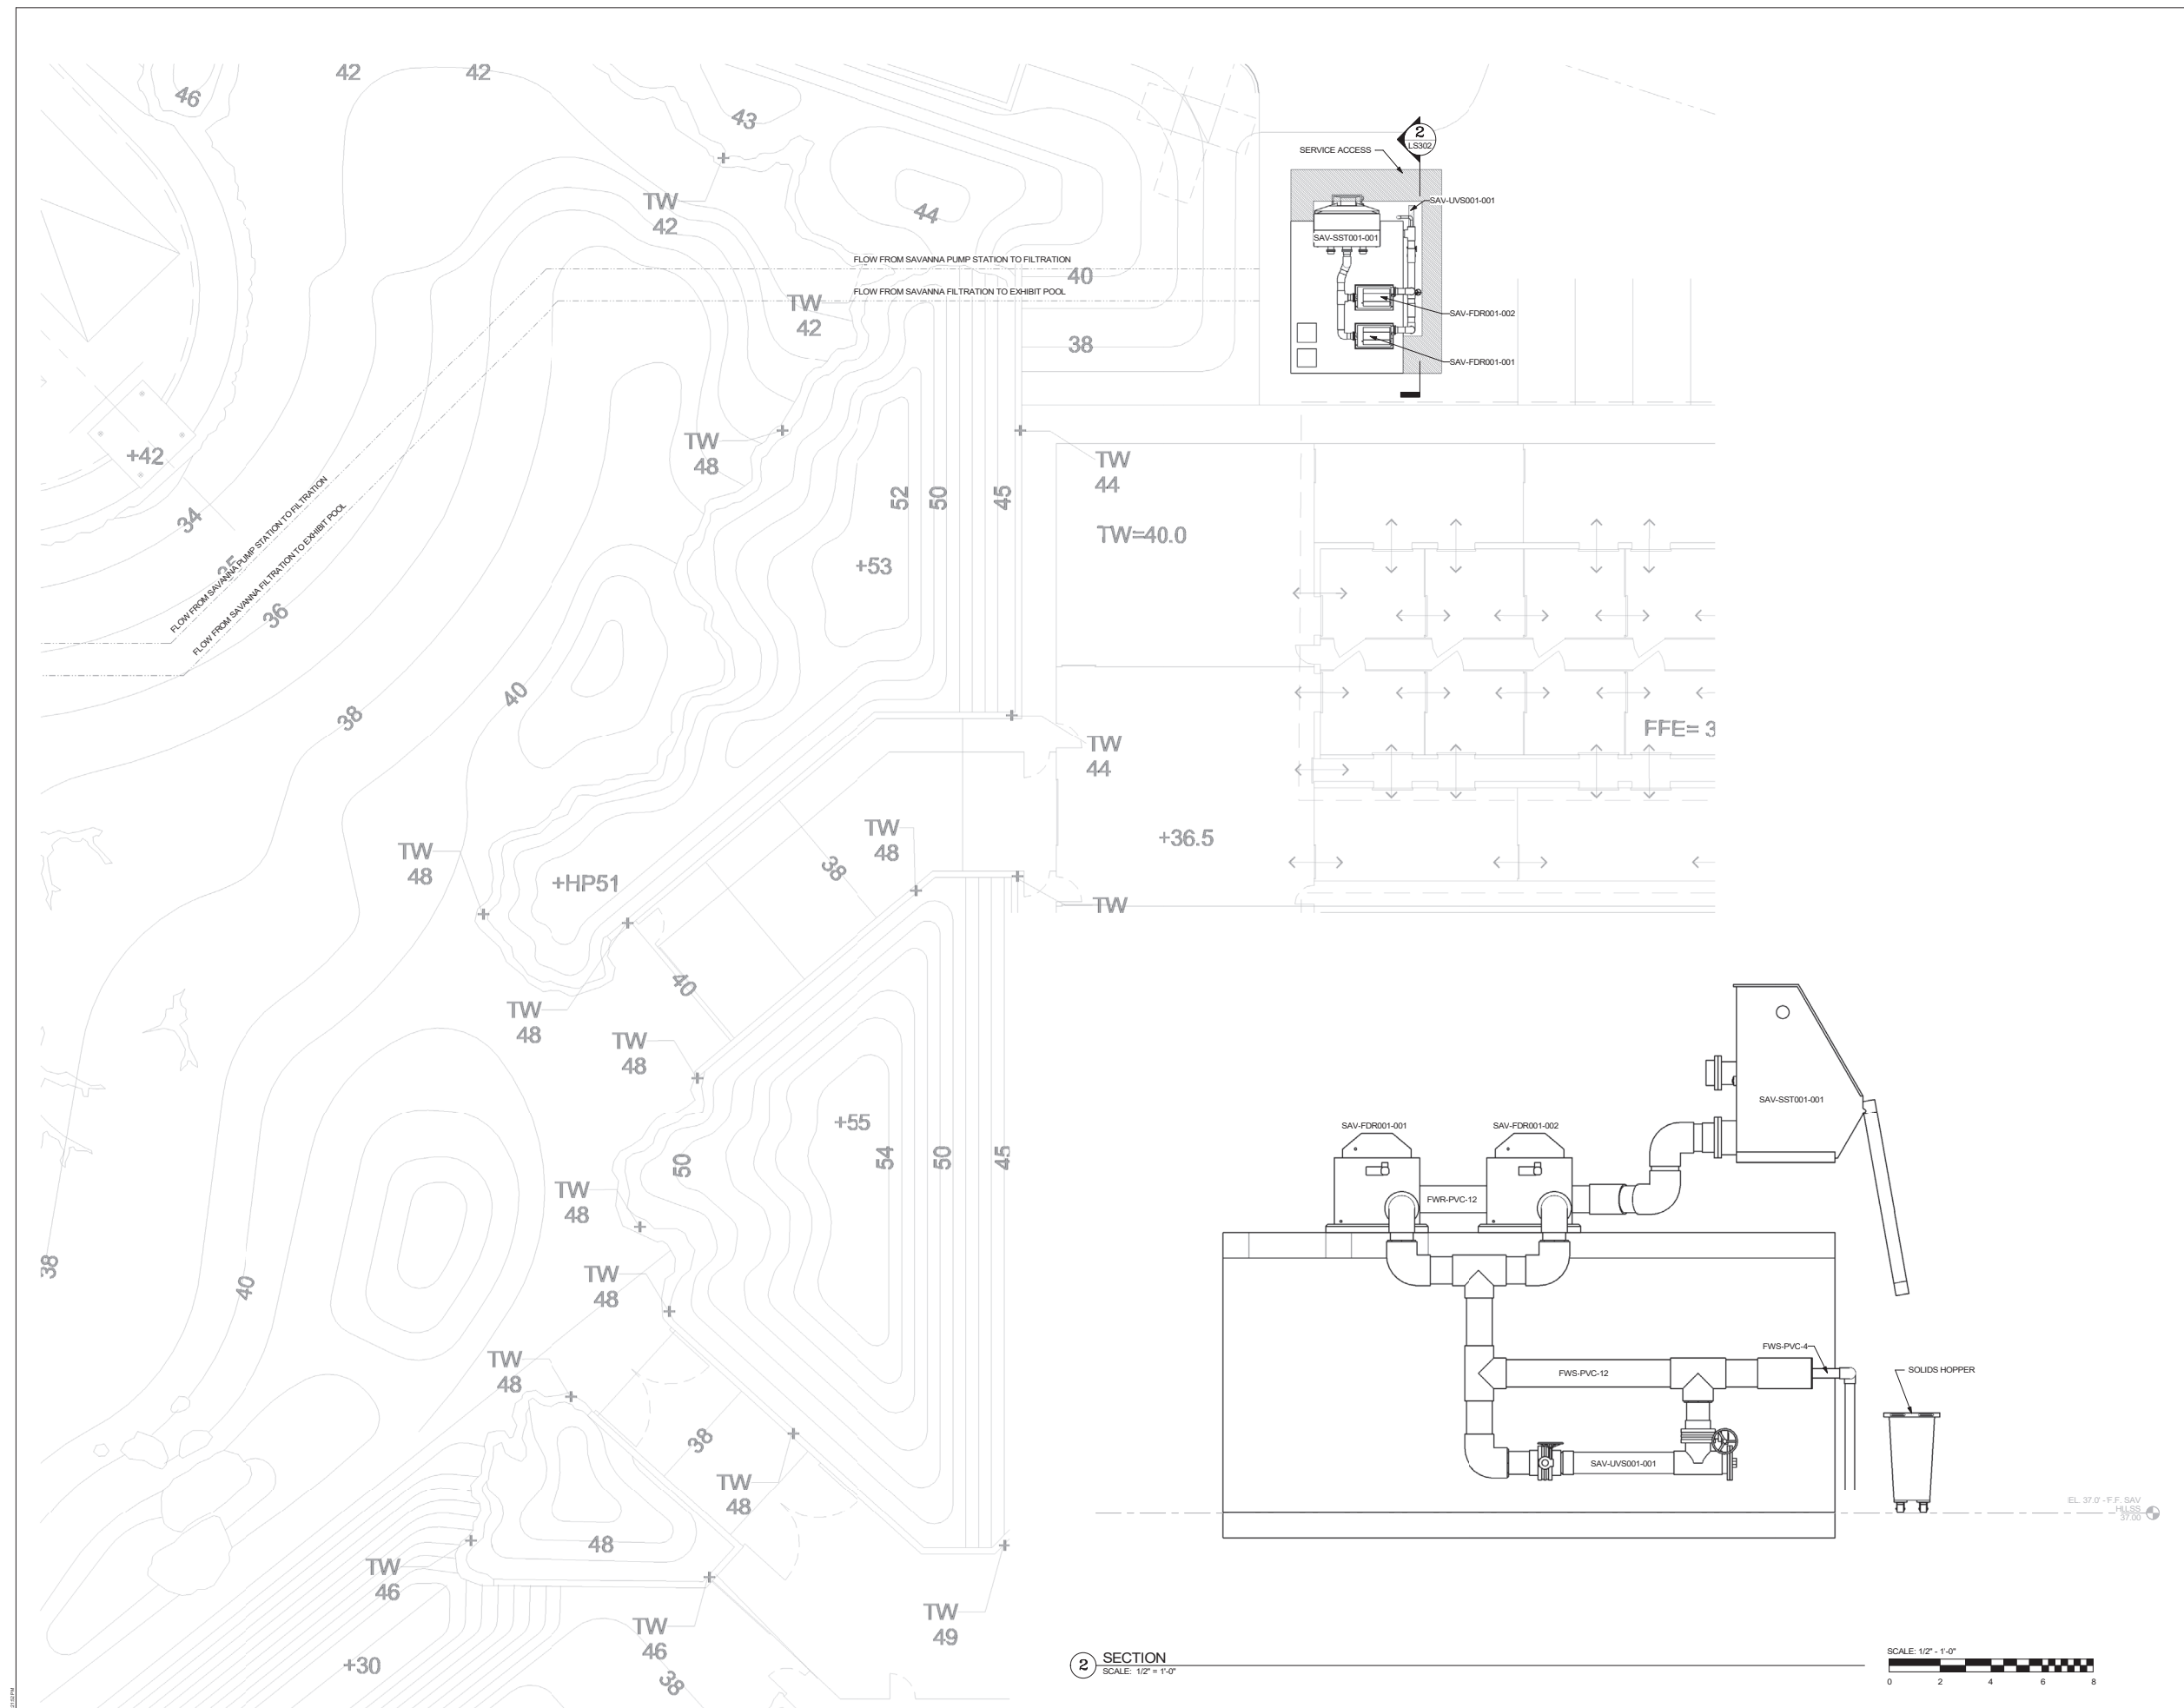

REV	DATE	DESCRIPTION
1	09/22/2023	For Review
2	10/06/2023	For Permit

NOT FOR CONSTRUCTION


The New Zoo at Elk Grove

ENLARGED LSS PLAN

SHEET SIZE: ARCH E (36" x 48")
DATE: 08 October, 2023
SCALE: As indicated
CHECKED: JBF
SHEET:

LS302

Schematic Plans

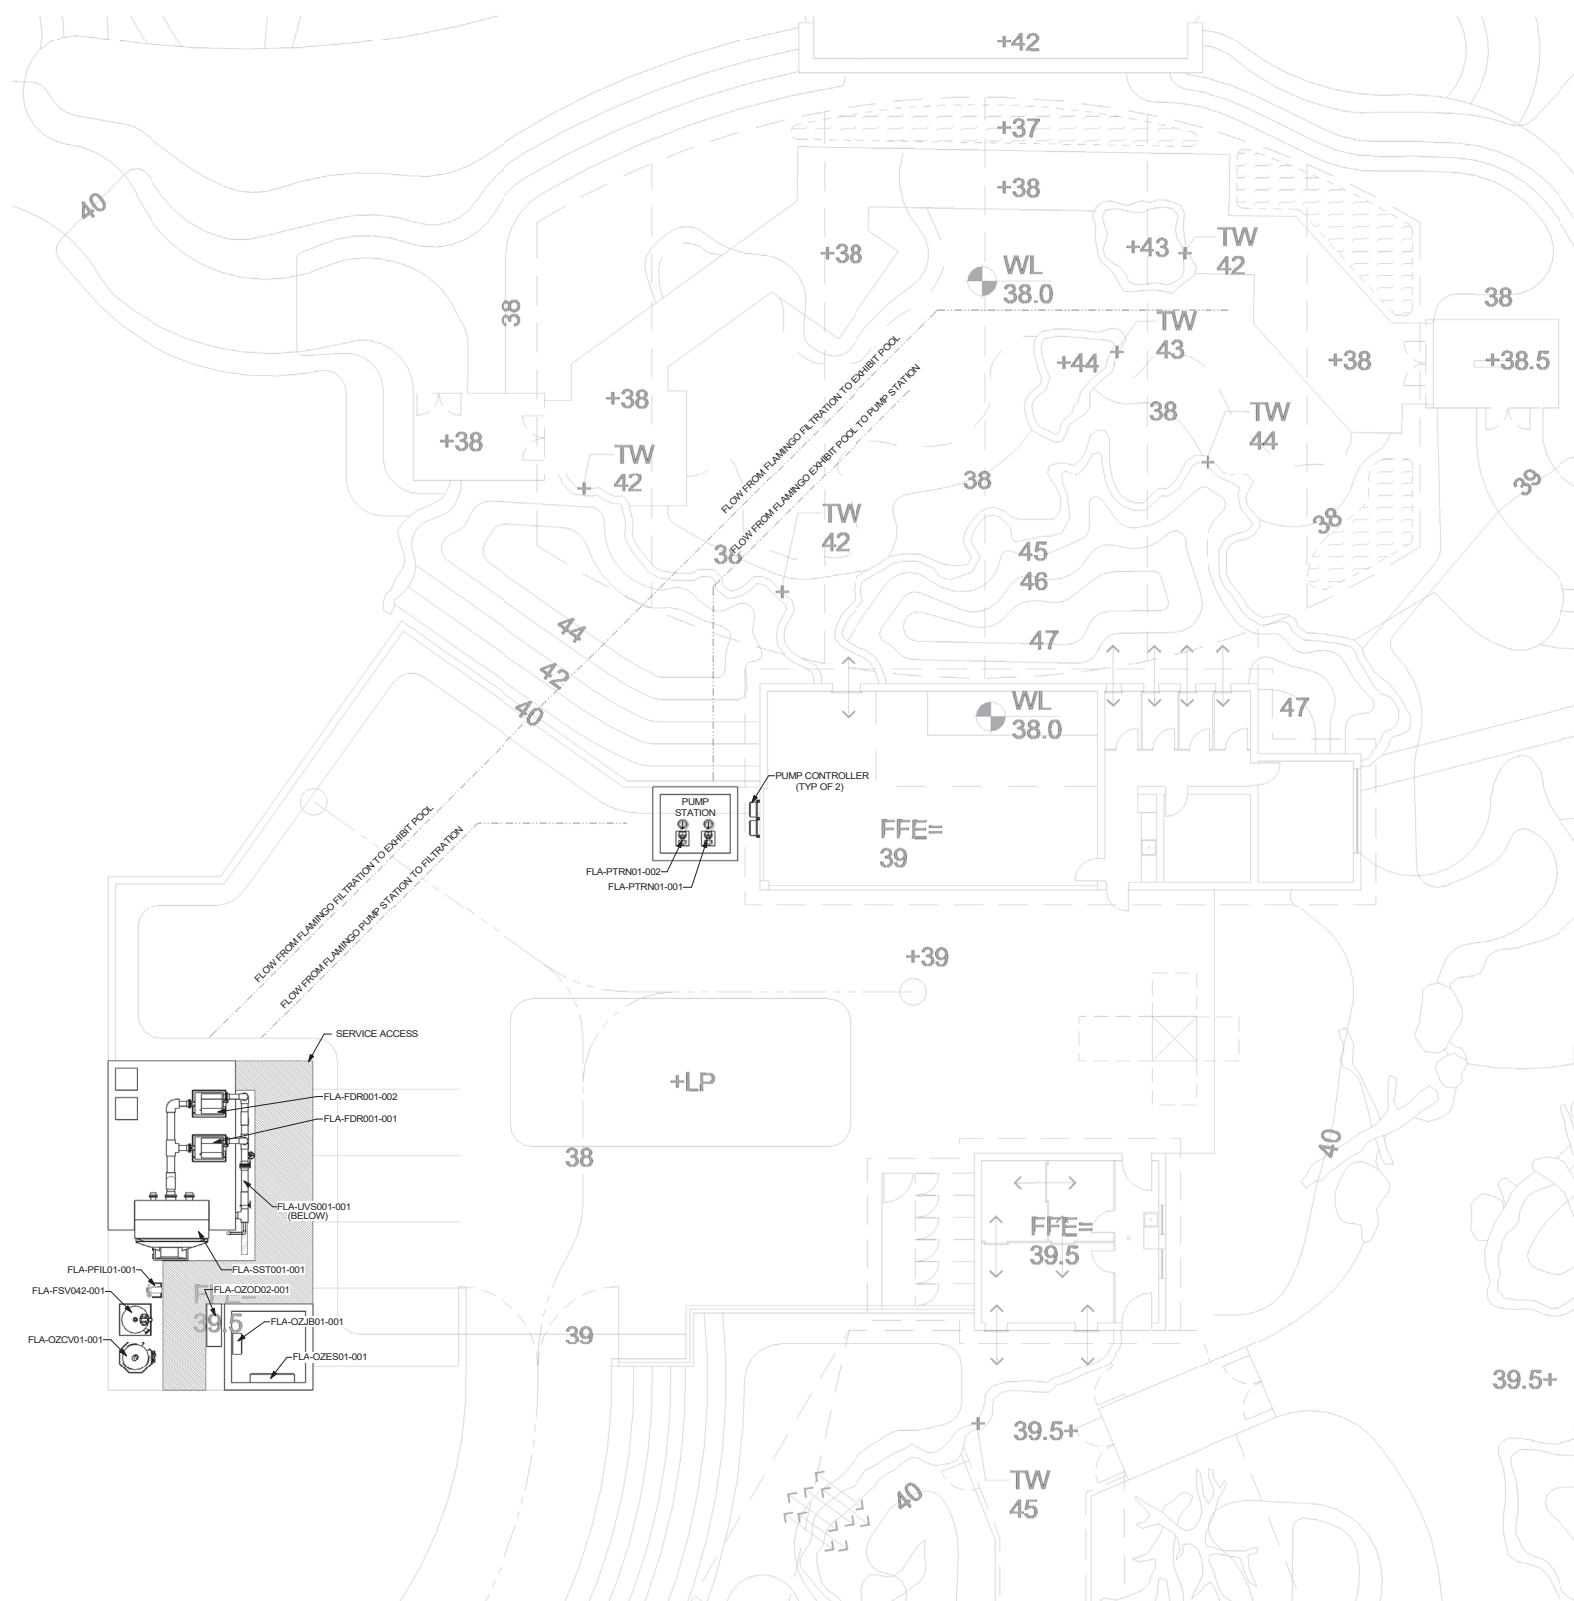

REV	DATE	DESCRIPTION
1	09/22/2023	For Review
2	10/06/2023	For Permit

NOT FOR CONSTRUCTION

The New Zoo at Elk Grove


ENLARGED LSS PLAN

SHEET SIZE: ARCH E (36" x 48")
DATE: 08 October, 2023
SCALE: 1/8" = 1'-0"
CHECKED: JBF
SHEET:

LS303

Schematic Plans

1 ENLARGED LSS PLAN
SCALE: 1/8" = 1'-0"

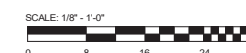

PROPERTY OF SHR STUDIOS, INC. USE OR REPRODUCTION PROHIBITED WITHOUT PRIOR WRITTEN PERMISSION. ALL RIGHTS RESERVED.
PHOTO DATE/TIME: 10/20/2023 10:17:17 AM



Sacramento Zoological Society
3850 W. Land Park Drive
Sacramento, CA USA



SHR Studios
250 Madison Way N.E. #220
Bainbridge Island, WA 98110
phone (206) 842-8332
shrstudios.com

NOLL & TAM
ARCHITECTS

Kimley»Horn



CLIMBING PLATFORMS:
50
50
48
46
55

REV	DATE	DESCRIPTION
1	09/22/2023	For Review
2	10/06/2023	For Permit

NOT FOR CONSTRUCTION

The New Zoo at Elk Grove

ENLARGED LSS PLAN

SHEET SIZE: ARCH E (36" x 48")
DATE: 08 October, 2023
SCALE: 1/8" = 1'-0"
CHECKED: JBF
SHEET:

LS304

Schematic Plans

1 ENLARGED LSS PLAN
SCALE: 1/8" = 1'-0"



PHOTO DATE/TIME: 10/06/2023 10:58:58 AM

PROPERTY OF SHR STUDIOS, INC. USE OR REPRODUCTION PROHIBITED WITHOUT PRIOR WRITTEN PERMISSION. ALL RIGHTS RESERVED.

All reproduction & intellectual property rights reserved © 2023 T.J.P., Inc.



San Francisco Zoological Society
3550 W. Land Park Drive
Sacramento, CA USA



SHR Studios
250 Madison Way N.E. #220
Bainbridge Island, WA 98110
phone (206) 842-8332
shrstudios.com

NOLL & TAM
ARCHITECTS

Kimley»Horn



REV	DATE	DESCRIPTION
1	09/22/2023	For Review
2	10/06/2023	For Plans

NOT FOR CONSTRUCTION



The New Zoo at Elk Grove

ENLARGED LSS PLAN

SHEET SIZE: ARCH E (36" x 48")
DATE: 06 October, 2023
SCALE: 1/8" = 1'-0"
CHECKED: JBF
SHEET:

LS305

Schematic Plans

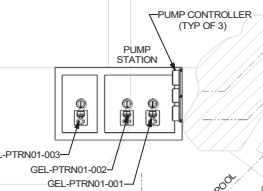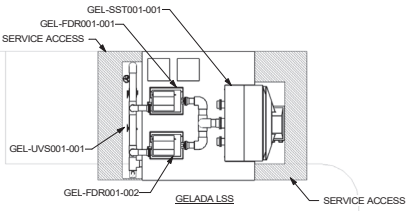


ENLARGED LSS PLAN
SCALE: 1/8" = 1'-0"



PROPERTY OF SHR STUDIOS, INC. USE OR REPRODUCTION PROHIBITED WITHOUT PRIOR WRITTEN PERMISSION. ALL RIGHTS RESERVED.

All reproduction & intellectual property rights reserved © 2023 T.J.P., Inc.

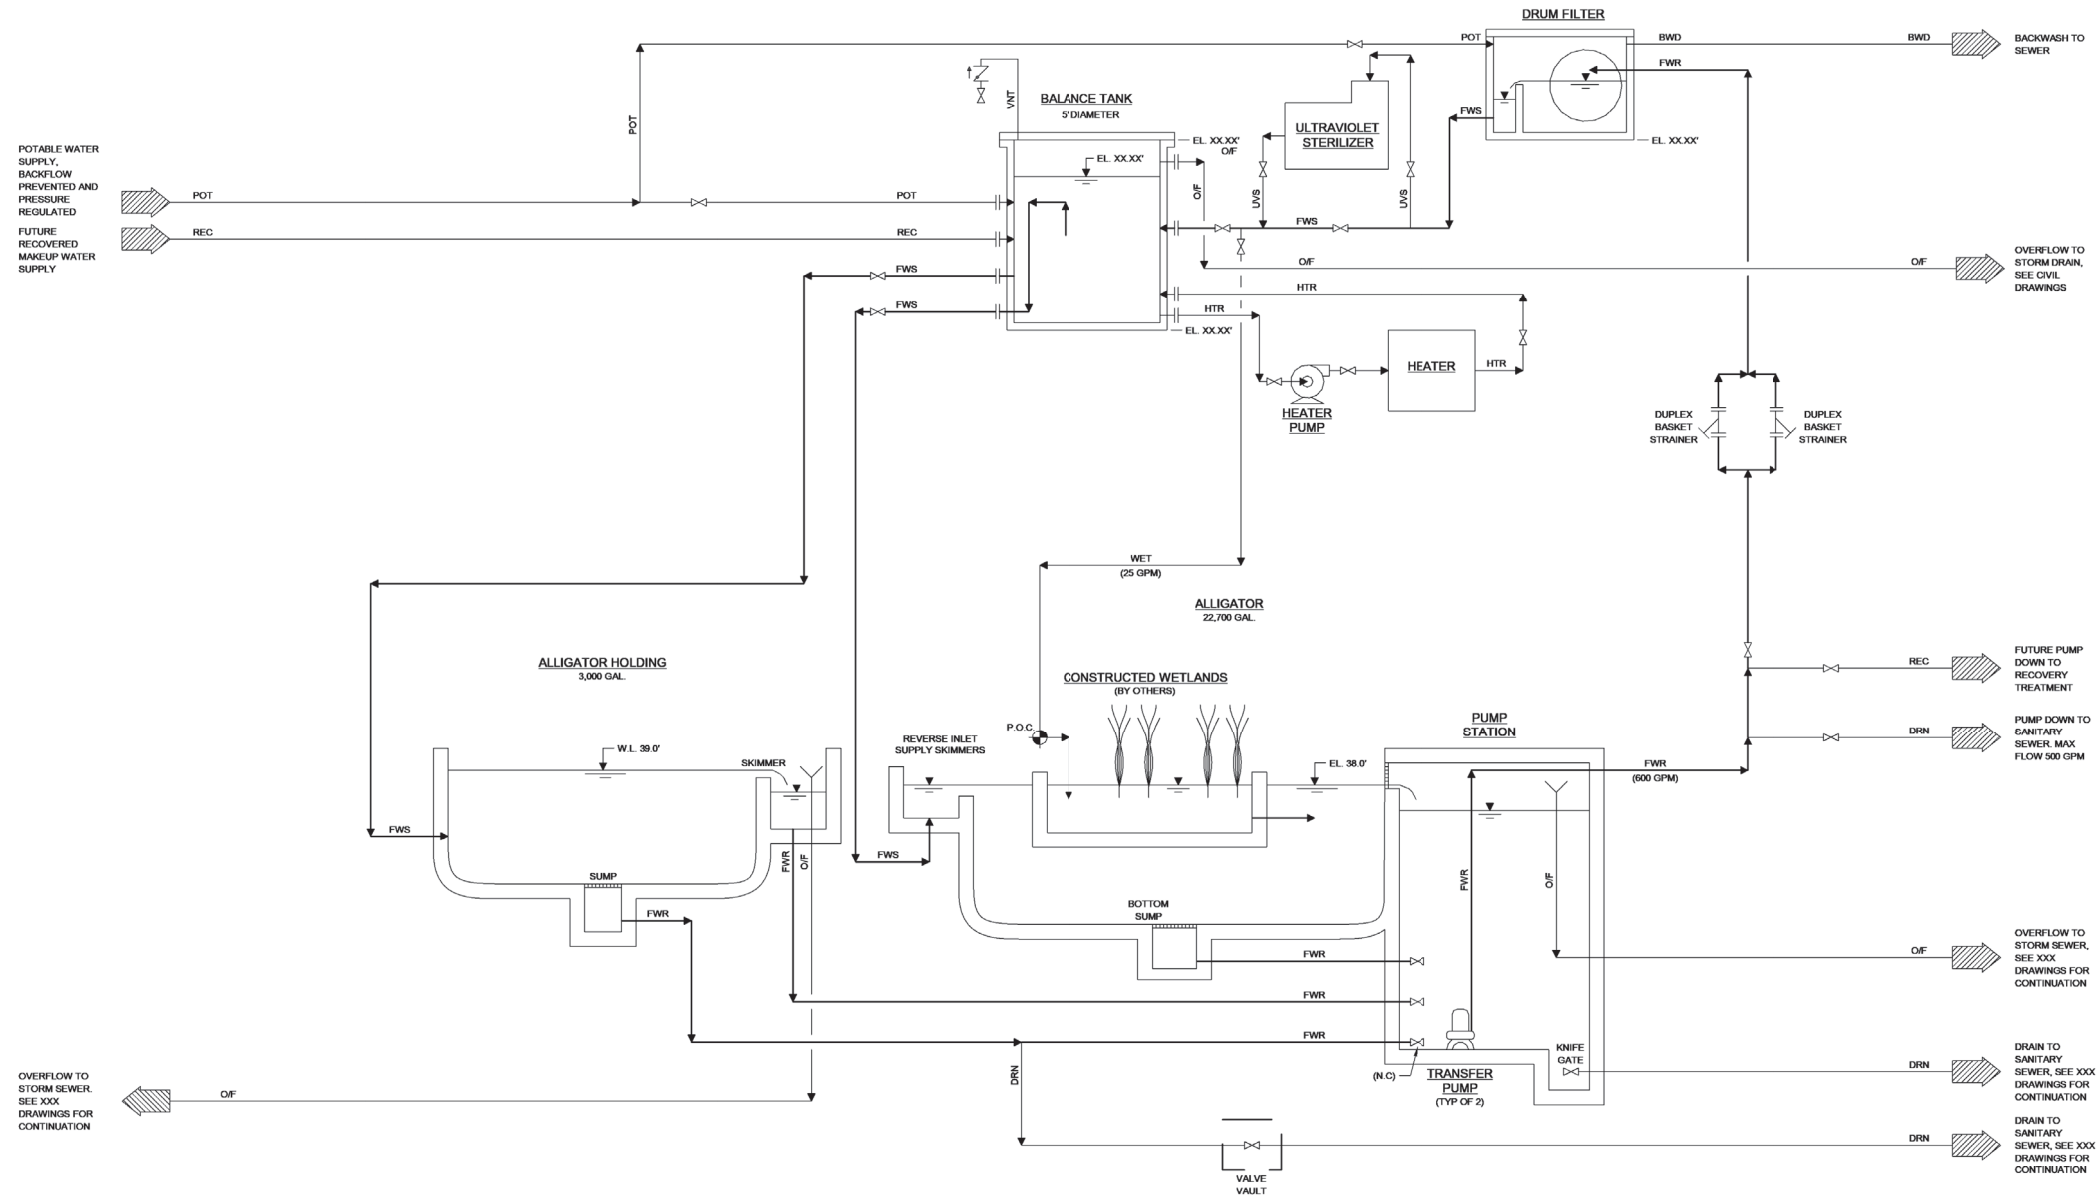

REV. DATE	DESCRIPTION
1 09/22/2023	For Review
2 10/06/2023	For Permit

NOT FOR CONSTRUCTION

The New Zoo at Elk Grove

ALLIGATOR - PROCESS FLOW DIAGRAM

SHEET SIZE: ARCH E (36" x 48")
 DATE: 08 October, 2023
 SCALE:
 CHECKED: JBF
 SHEET:


LS-ALL-021

Schematic Plans

ALLIGATOR - PROCESS FLOW DIAGRAM

PROPERTY OF SHR STUDIOS, INC. USE OR REPRODUCTION PROHIBITED WITHOUT PRIOR WRITTEN PERMISSION. ALL RIGHTS RESERVED.

All reproduction & intellectual property rights reserved © 2023 T.J.P., Inc.

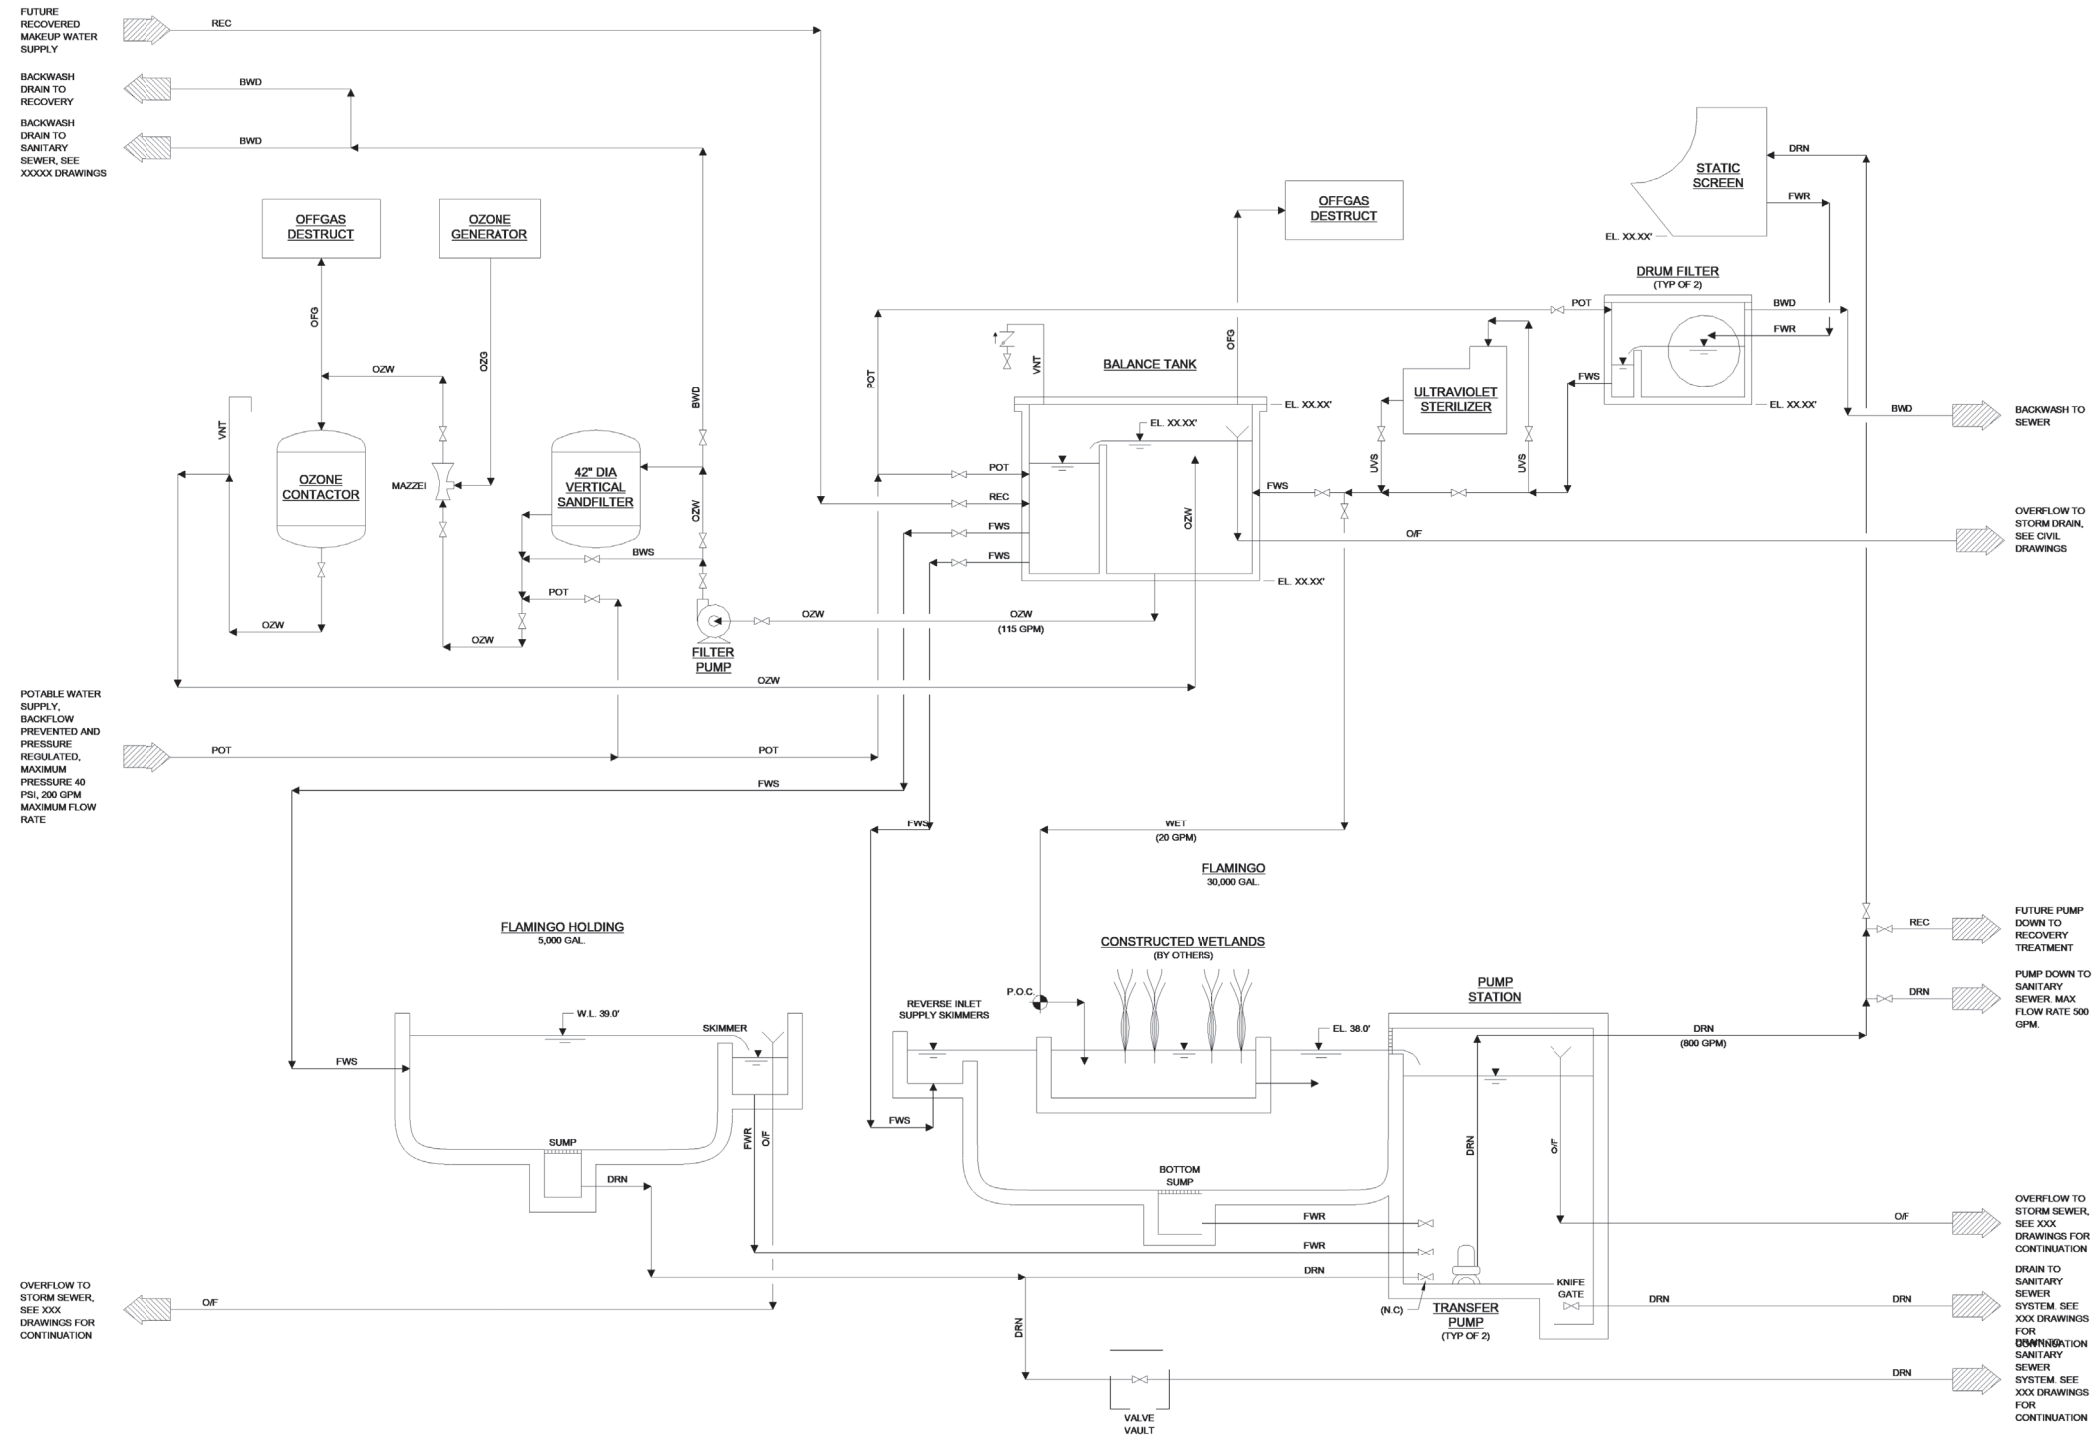

REV DATE	DESCRIPTION
1 08/22/2023	For Review
2 10/06/2023	For Permit

NOT FOR CONSTRUCTION

The New Zoo at Elk Grove

FLAMINGO - PROCESS FLOW DIAGRAM

SHEET SIZE: ARCH E (36" x 48")
DATE: 06 October, 2023
SCALE:
CHECKED: JBF
SHEET:

LS-FLA-021

Schematic Plans

FLAMINGO - PROCESS FLOW DIAGRAM

PROPERTY OF SHR STUDIOS, INC. USE OR REPRODUCTION PROHIBITED WITHOUT PRIOR WRITTEN PERMISSION. ALL RIGHTS RESERVED.


All reproduction & intellectual property rights reserved © 2023 TJP, Inc.



SHR Studios
250 Madison Way N.E. #220
Sammamish Island, WA 98110
phone (206) 842-8332
shrstudios.com

NOLL & TAM
ARCHITECTS

Kimley-Horn

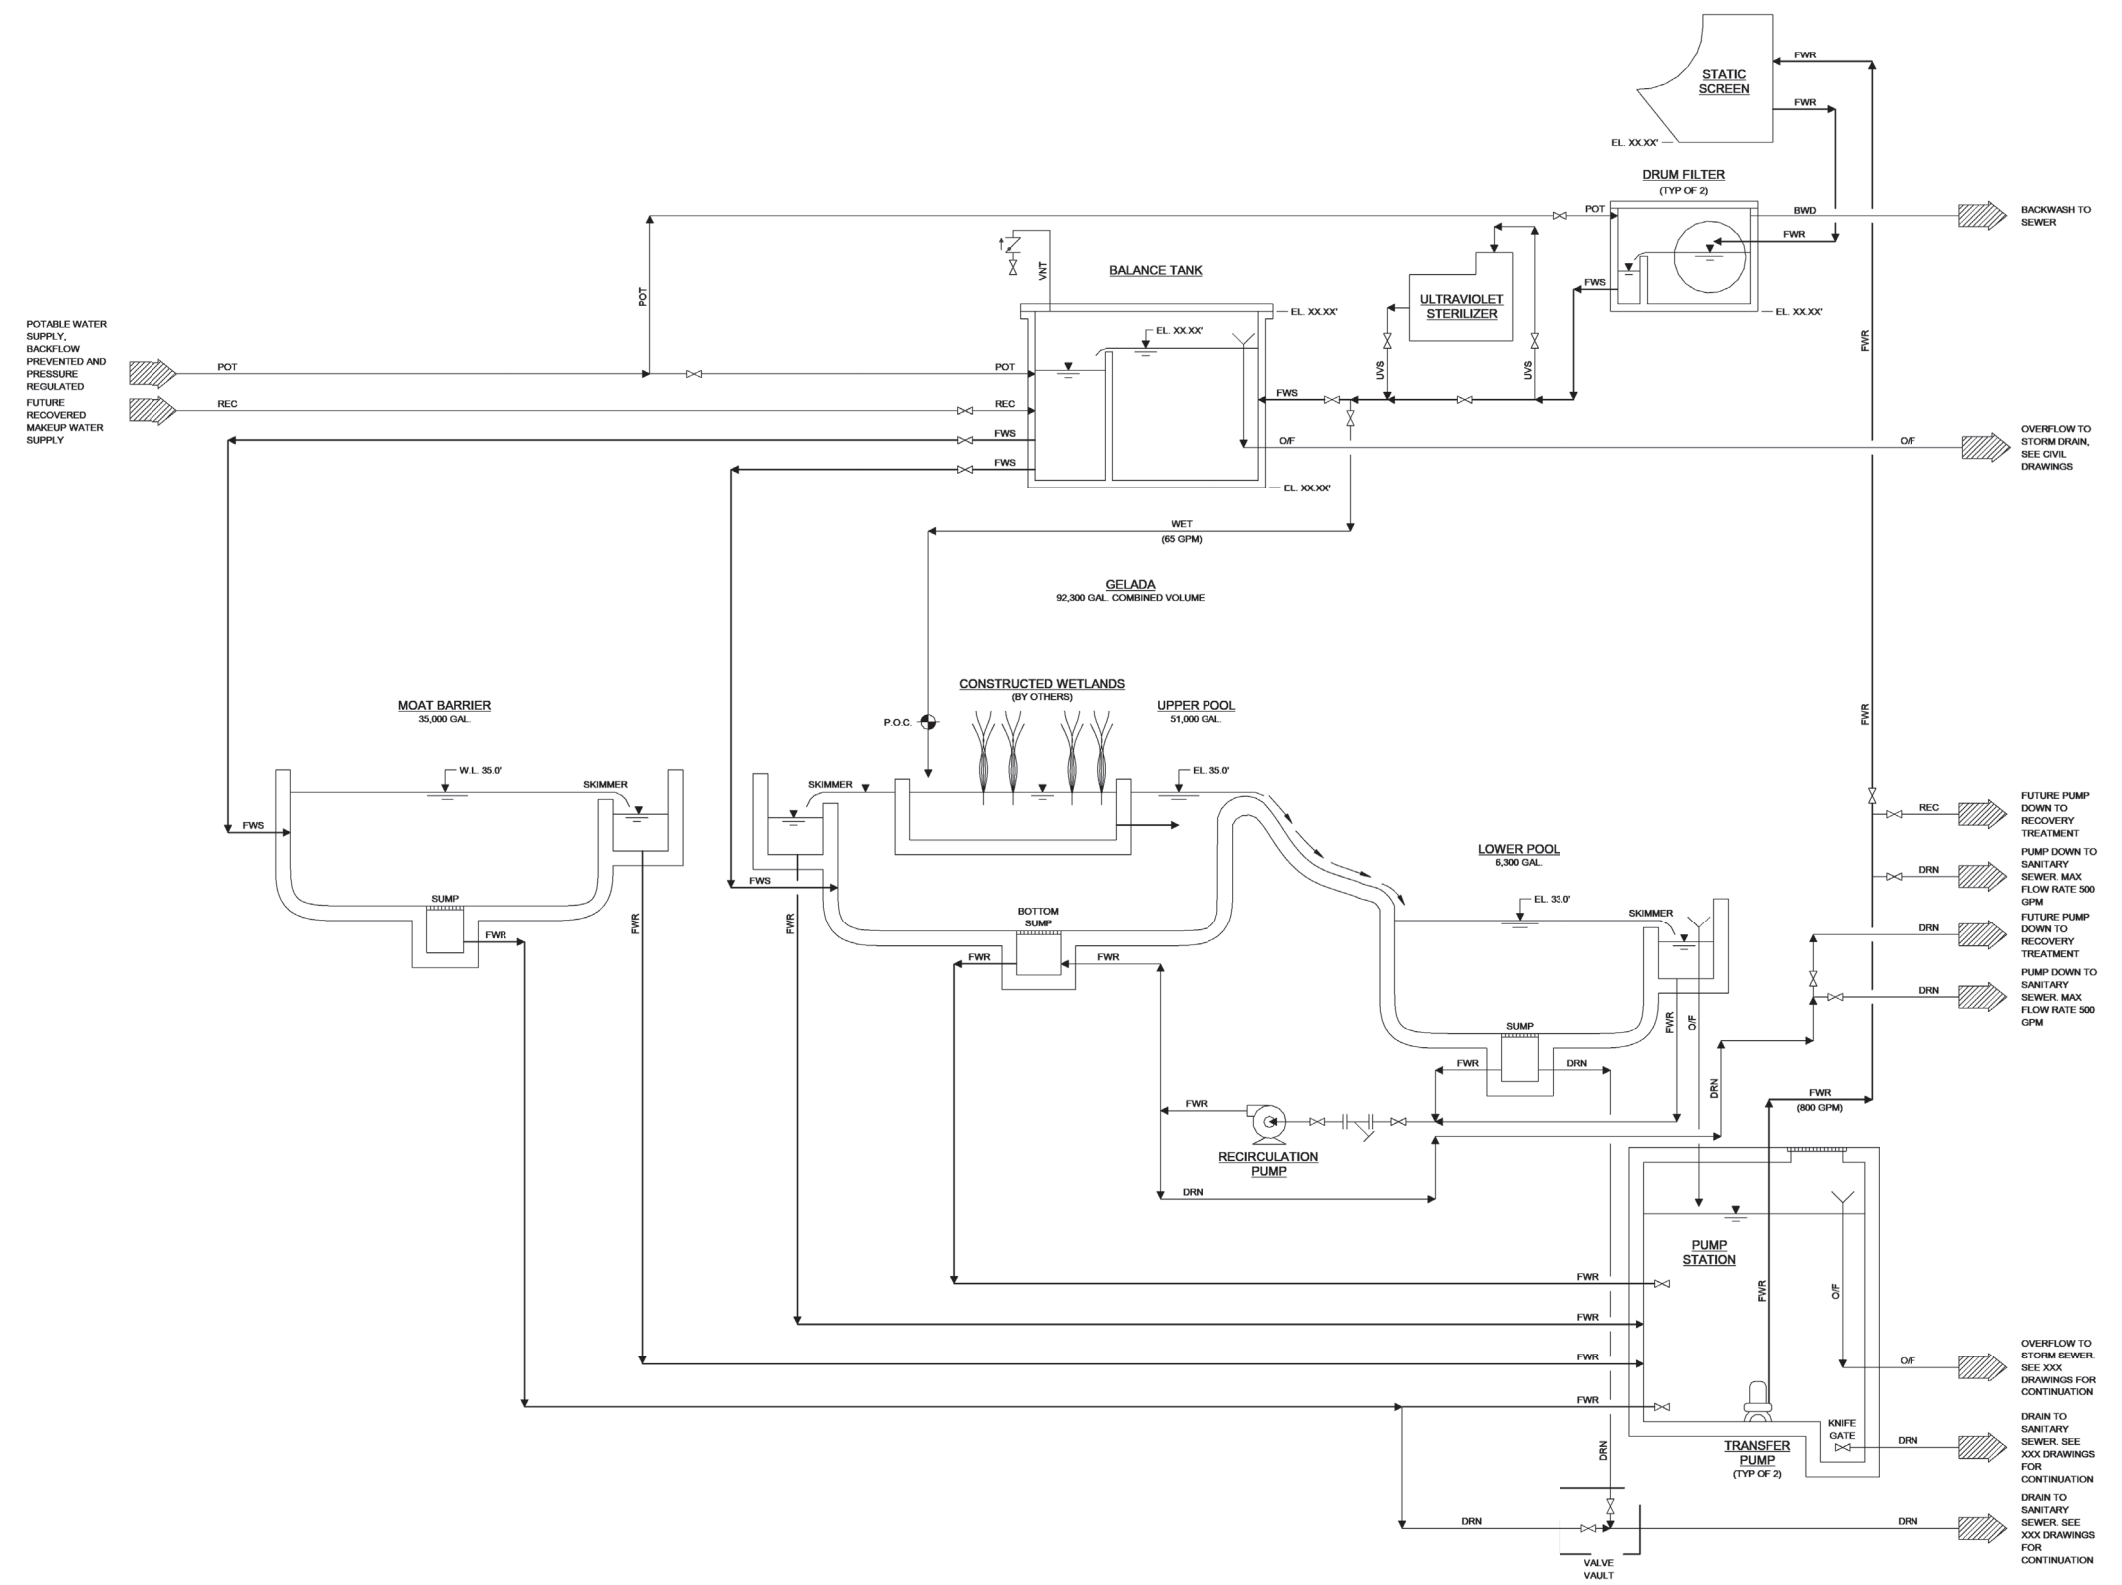

REV. DATE	DESCRIPTION
1 09/22/2023	For Review
2 10/05/2023	For Permit

NOT FOR CONSTRUCTION

The New Zoo at Elk Grove


GELADA - PROCESS FLOW DIAGRAM

SHEET SIZE: ARCH E (36" x 48")
DATE: 08 October, 2023
SCALE:
CHECKED: JBF
SHEET:

LS-GEL-021

Schematic Plans

GELADA - PROCESS FLOW DIAGRAM

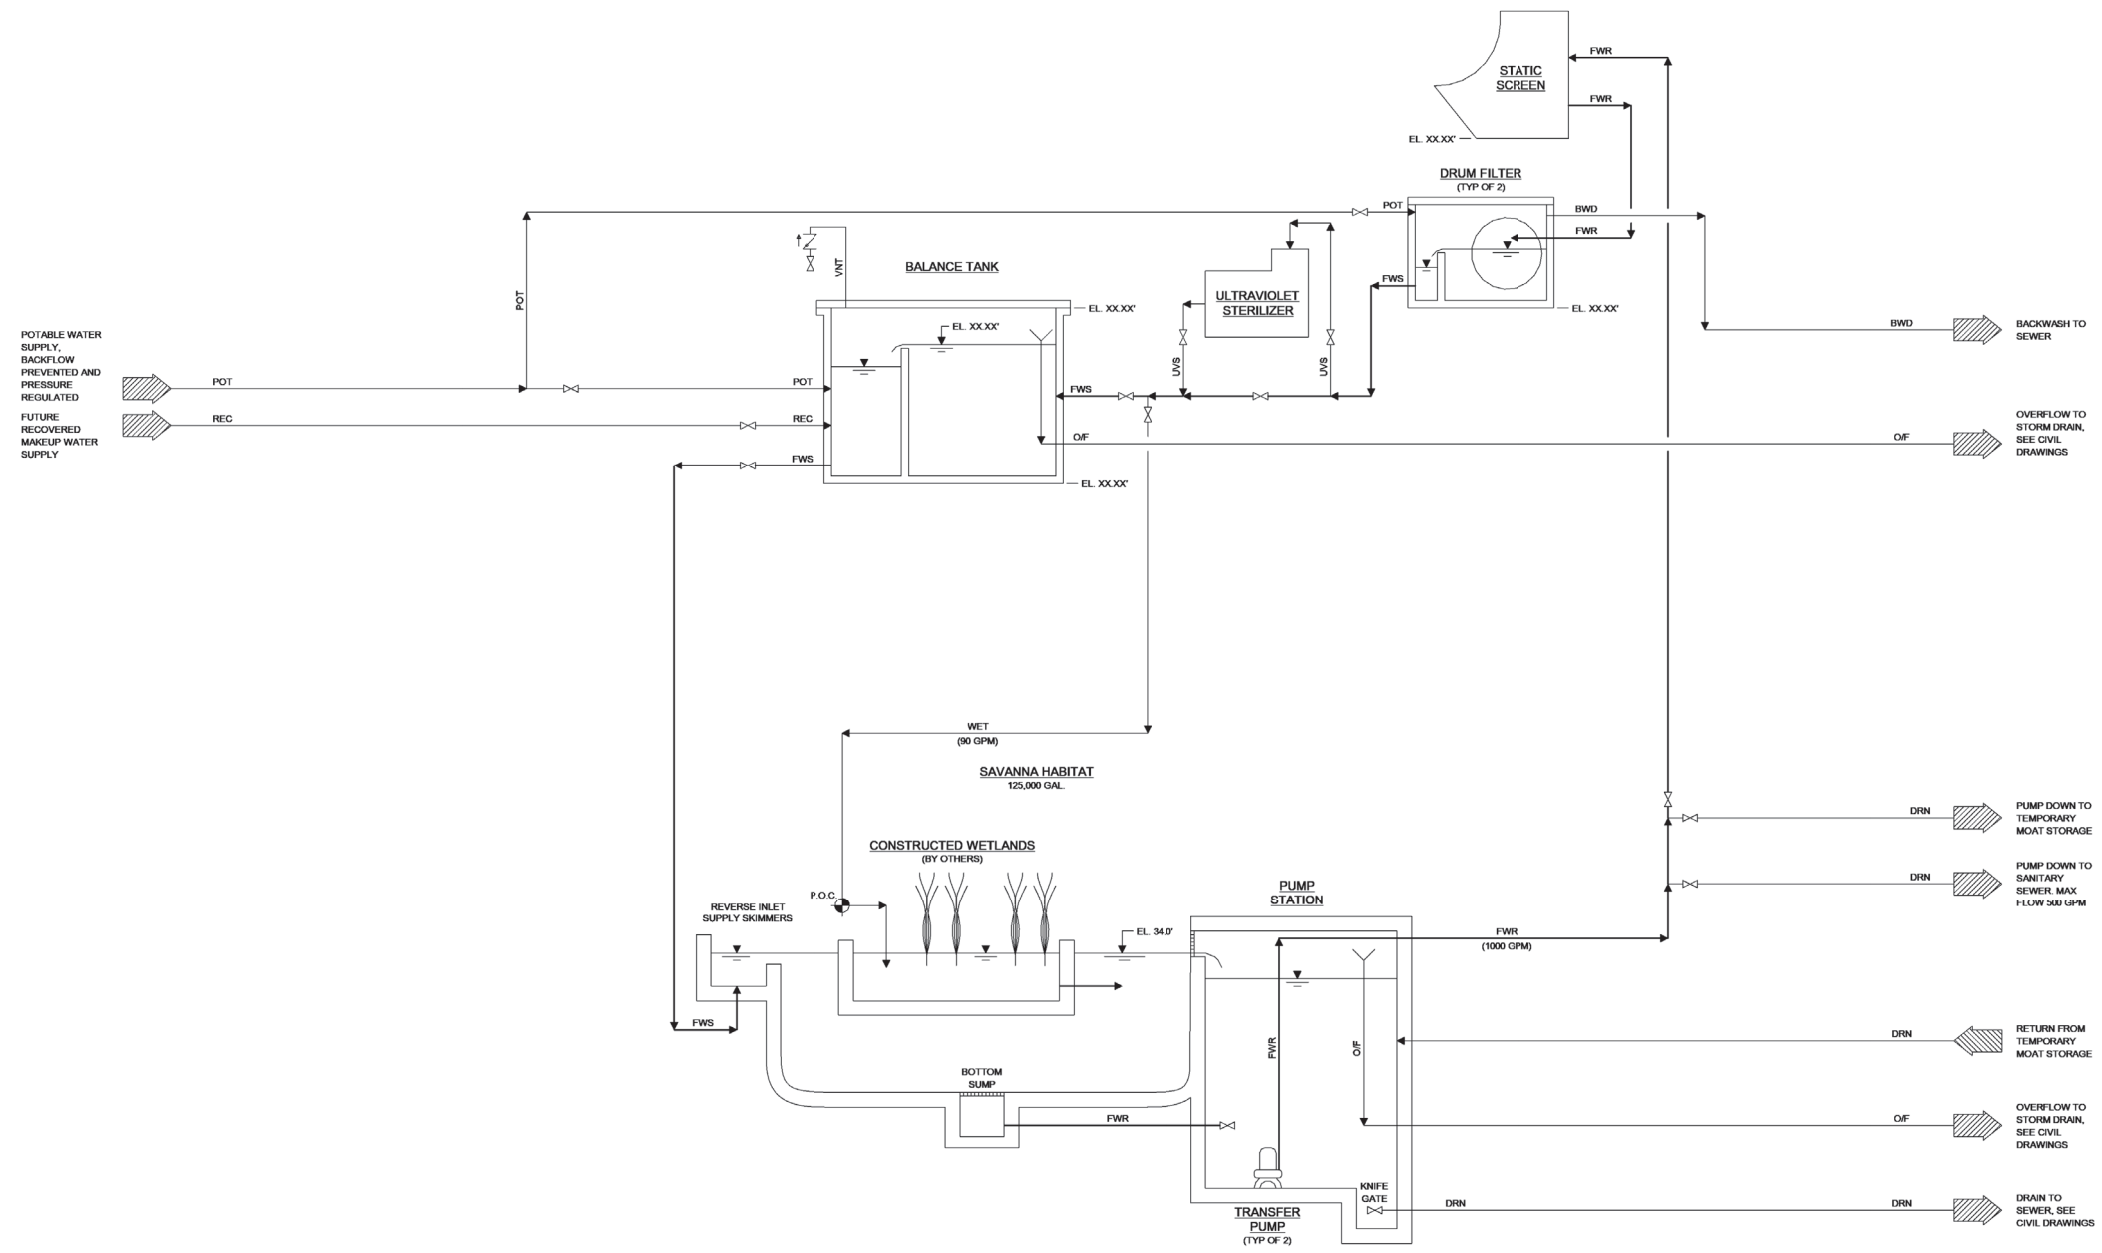

REV	DATE	DESCRIPTION
1	09/22/2023	For Review
2	10/06/2023	For Permit

NOT FOR CONSTRUCTION

The New Zoo at Elk Grove

SAVANNA HABITAT -
PROCESS FLOW
DIAGRAM

SHEET SIZE: ARCH E (36" x 48")
DATE: 06 October, 2023
SCALE:
CHECKED: JBF
SHEET:

LS-SAV-021

Schematic Plans

SAVANNA HABITAT - PROCESS FLOW DIAGRAM

PLOT DATE/TIME: 10/06/23 10:30:14 AM

PROPERTY OF SHR STUDIOS, INC. USE OR REPRODUCTION PROHIBITED WITHOUT PRIOR WRITTEN PERMISSION. ALL RIGHTS RESERVED.