

**PLANT SCHEDULE**

TREES	BOTANICAL NAME / COMMON NAME	CONT	QTY	DETAIL
	Acer buergerianum / Trident Maple	24"box	32	
	Arbutus x 'Marina' / Arbutus Standard	24"box	22	
	Elaeagnus argentea / Japanese Blueberry Tree	15 gal	63	
	Lagerstroemia x 'Natchez' / White Craple Myrtle Multi-Trunk	24"box	22	
	Platanus x acerifolia 'Columbia' / London Plane Tree	15 gal	66	
	Podocarpus gracilior / Fern Pine	15 gal	86	
	Quercus lobata / Valley Oak	24"box	81	
	Quercus lobata / Valley Oak	48"box	5	
	Quercus shumardii / Shumard Red Oak	15 gal	48	
	Quercus wislizenii / Interior Live Oak	24"box	24	
	Zelkova serrata 'Village Green' / Sawleaf Zelkova	15 gal	58	

**EVERGREEN TREE CALCULATION**

TREE TOTAL:	475
REQUIRED EVERGREEN TREES:	143 (30%)
EVERGREEN TREES PROVIDED:	186 (39%)

**24" BOX TREE CALCULATION**

TREE TOTAL:	475
REQUIRED 24" BOX TREES:	156 (33%)
24" BOX OR LARGER TREES PROVIDED:	260 (55%)

**LANDSCAPE AREA CALCULATION**

PROPERTY BOX NET AREA:	1,055,276 SF (24.7 ACRES)
REQUIRED LANDSCAPE AREA:	211,058 SF (20%)
PROVIDED LANDSCAPE AREA:	213,866 SF (20.3%)

**LANDSCAPE NOTES**

- IRRIGATION SYSTEM TO BE WATER EFFICIENT AND PER CITY STANDARDS.
- SLOPE ALL PLANTING AREAS A MINIMUM OF 2% TO PROVIDE POSITIVE DRAINAGE.
- IMPORTED TOPSOIL SHALL BE TESTED BY AN APPROVED SOIL TESTING SERVICE, AND TOPSOIL SHALL BE AMENDED PER THE RECOMMENDATIONS CONTAINED IN THAT SOILS REPORT.
- TOP DRESS ALL SHRUB AND GROUND COVER AREAS, (NOT LAWN) WITH A 3" LAYER OF 2" SHREDDED FIBER BARK MULCH. SUBMIT SAMPLE TO LANDSCAPE ARCHITECT FOR APPROVAL PRIOR TO INSTALLATION.
- TREE LOCATIONS MAY BE ADJUSTED IN THE FIELD BY THE LANDSCAPE ARCHITECT TO SUIT SITE REQUIREMENTS.
- SOIL CONDITIONS CAUSING THE RETENTION OF WATER IN PLANTING PITS FOR MORE THAN 2 HOURS SHALL BE CORRECTED PRIOR TO PLANTING TO PROVIDE POSITIVE DRAINAGE, AT NO ADDITIONAL COST TO THE OWNER.
- ALL PLANT MATERIALS SHALL COMPLY WITH SPECIFICATIONS OF ANSI Z60.1 "STANDARD FOR NURSERY STOCK".
- ALL TREES TO BE MINIMUM 15' FROM PARKING LOT AND STREET LIGHTS.

**SHADE CALCULATION**

Tree Species	Tree Size	Coverage	Qty	Area	Shade Total	
Quercus lobata	Full	3	962	562		
	Three-Qtrs	0	722	0		
	Half	42	481	20,202		
	Quarter	1	241	241		
					<b>Total</b>	<b>21,405</b>
Quercus shumardii	Full	14	962	13,468		
	Three-Qtrs	4	722	2,888		
	Half	23	481	11,063		
	Quarter	0	241	0		
					<b>Total</b>	<b>27,419</b>
Quercus wislizenii	Full	0	962	0		
	Three-Qtrs	0	722	0		
	Half	11	481	5,391		
	Quarter	1	241	241		
					<b>Total</b>	<b>5,532</b>
Zelkova s. 'Village Green'	Full	15	962	14,430		
	Three-Qtrs	0	722	0		
	Half	42	481	20,202		
	Quarter	0	241	0		
					<b>Total</b>	<b>34,632</b>
Platanus x acerifolia	Full	27	962	25,974		
	Three-Qtrs	8	722	2,166		
	Half	37	481	17,797		
	Quarter	1	241	241		
					<b>Total</b>	<b>46,178</b>
Acer buergerianum	Full	5	706	3,530		
	Three-Qtrs	2	530	1,060		
	Half	24	354	8,496		
	Quarter	0	177	0		
					<b>Total</b>	<b>13,086</b>
Arbutus x 'Marina'	Full	0	706	0		
	Three-Qtrs	0	530	0		
	Half	22	354	7,788		
	Quarter	0	177	0		
					<b>Total</b>	<b>7,788</b>
Podocarpus gracilior	Full	30	491	14,730		
	Three-Qtrs	3	358	1,104		
	Half	25	246	6,150		
	Quarter	0	123	0		
					<b>Total</b>	<b>21,984</b>
Elaeagnus argentea	Full	34	491	16,684		
	Three-Qtrs	3	368	1,104		
	Half	16	246	3,936		
	Quarter	0	123	0		
					<b>Total</b>	<b>22,624</b>
Lagerstroemia 'Natchez'	Full	6	314	1,884		
	Three-Qtrs	0	236	0		
	Half	3	157	471		
	Quarter	0	79	0		
					<b>Total</b>	<b>2,355</b>
				Total Tree Shaded Area Provided	202,819	
				Percent of Parking Shaded	45.3%	
				Total Parking Area	447,797	


**THE RIDGE**

ELK GROVE, CA

**OVERALL SITE PLAN  
L100**

DATE: 07-23-2015  
PROJECT NO: 1111-0004  
SCALE:  
SHEET:



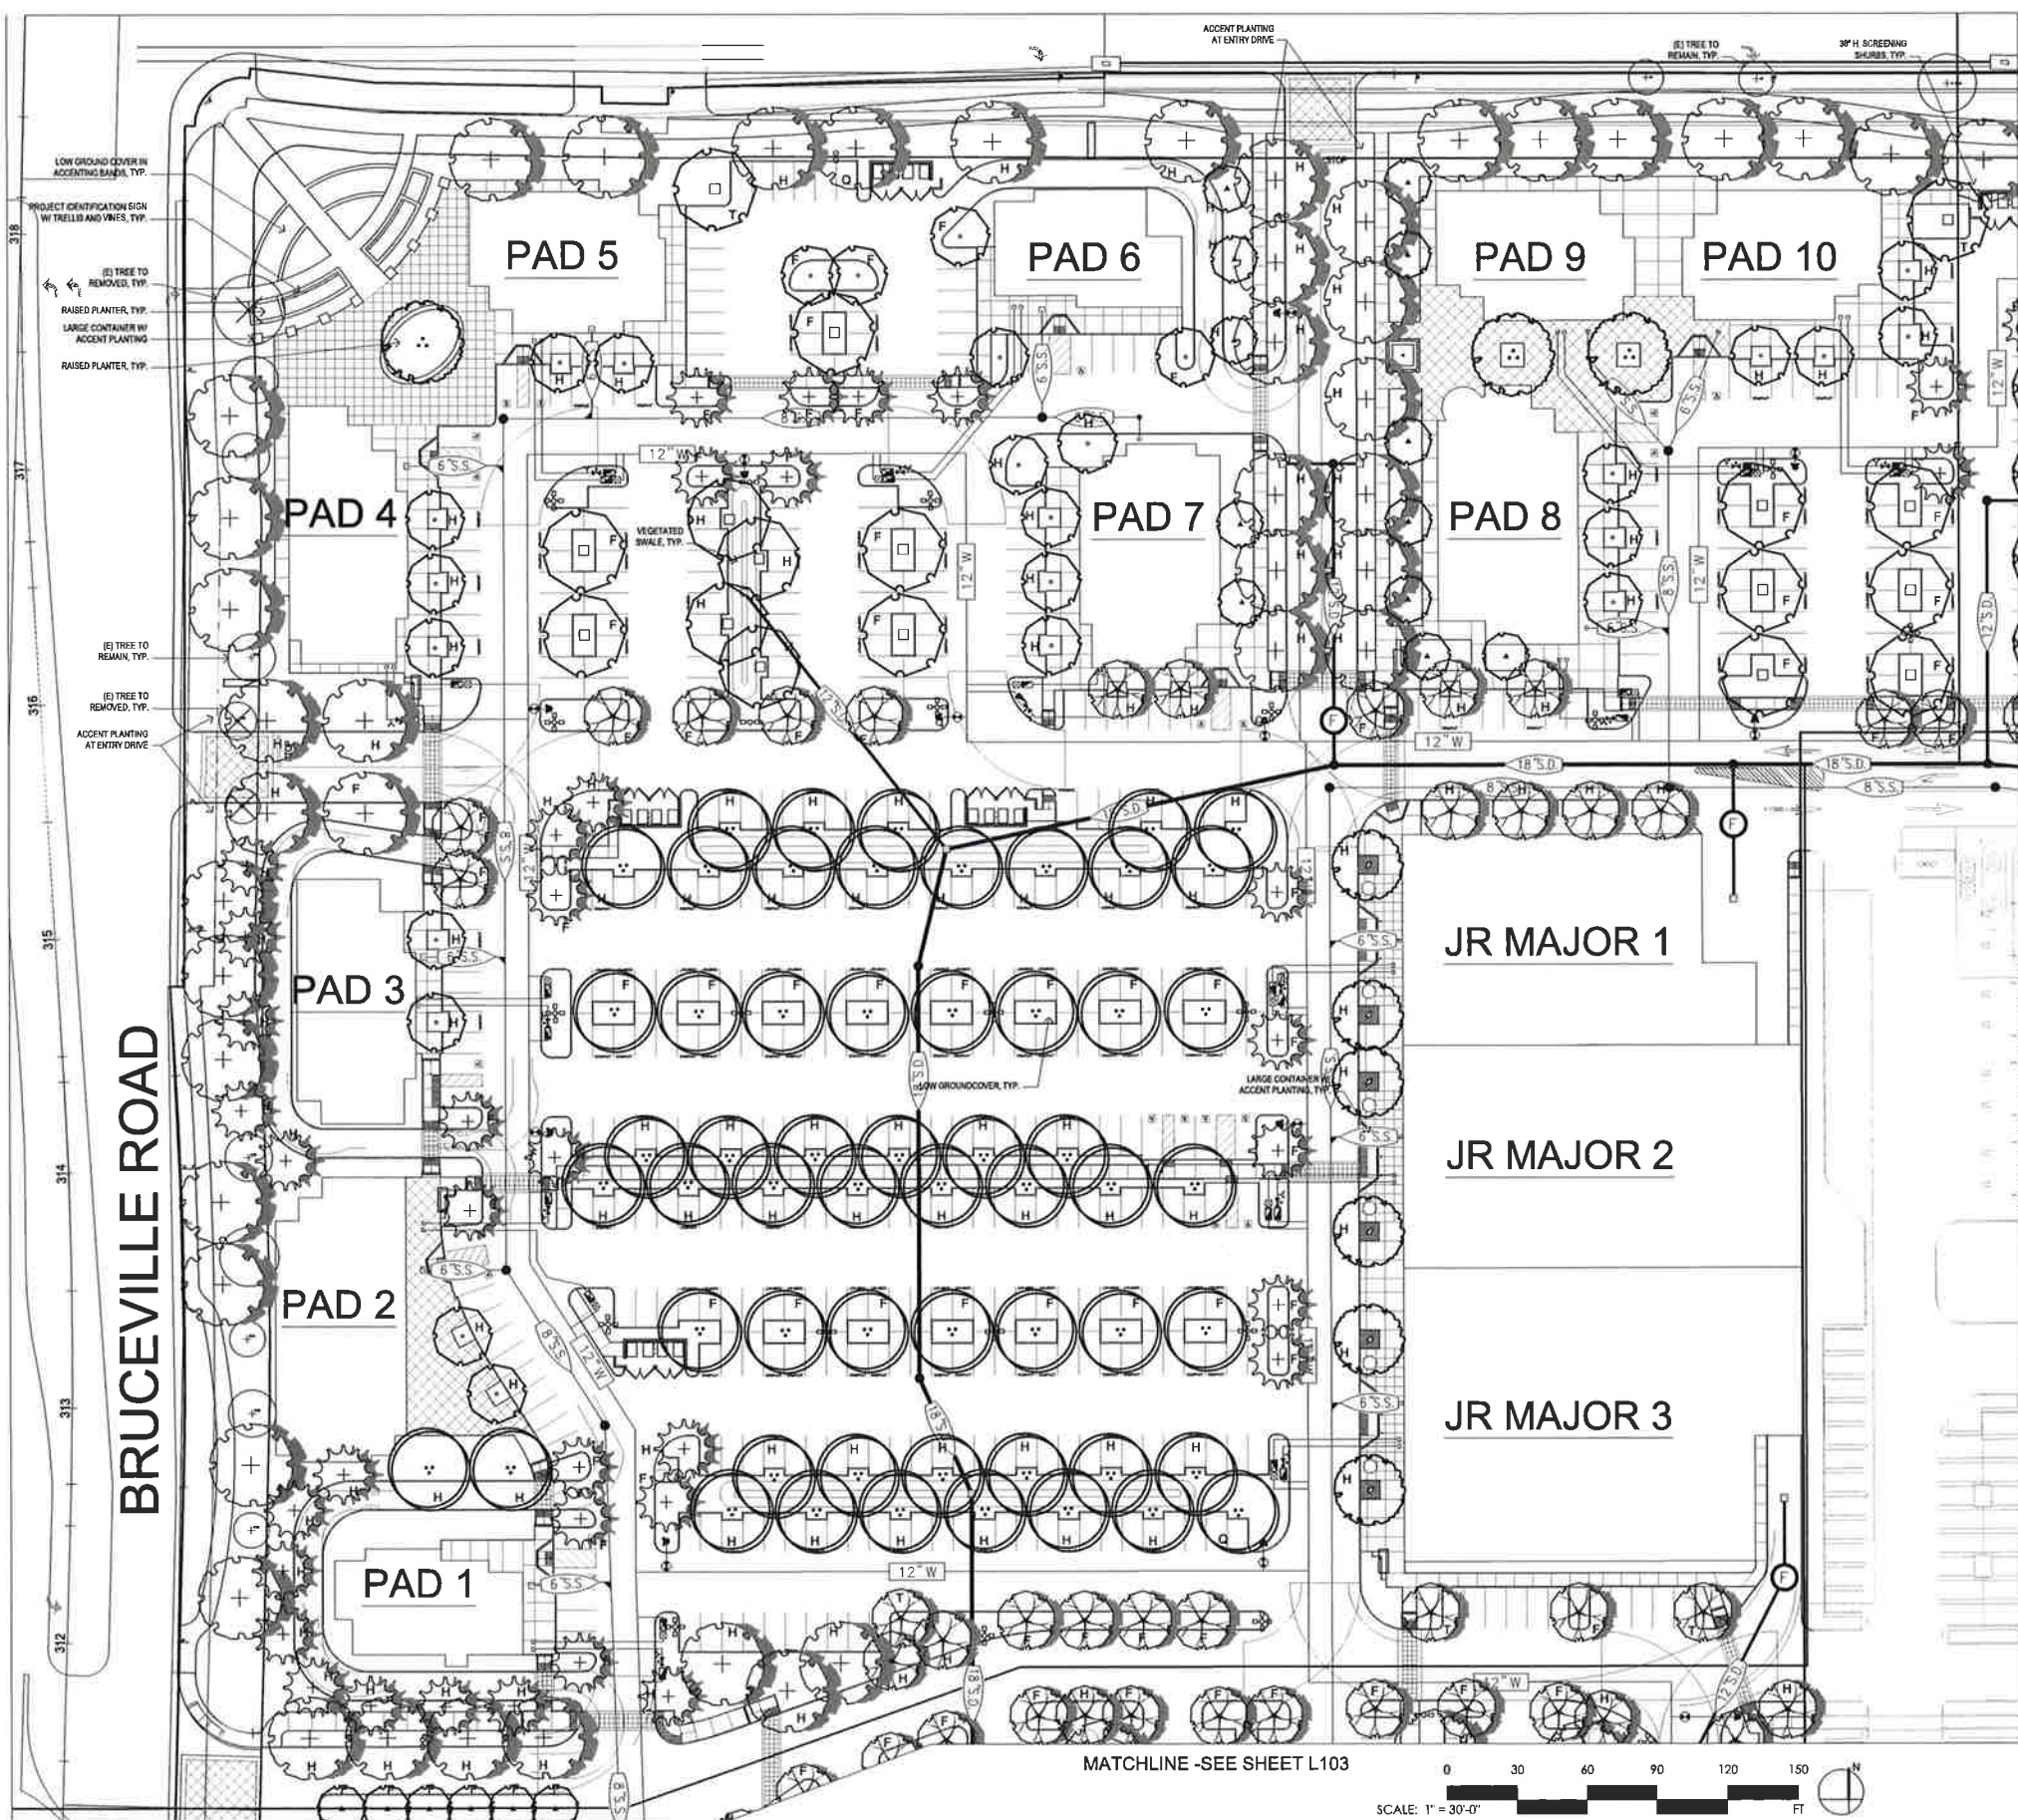

**TREE LEGEND**

TREES	BOTANICAL NAME / COMMON NAME	CONT	QTY	DETAIL
	Acer buergerianum / Trident Maple	24"box	32	
	Arbutus x 'Marina' / Arbutus Standard	24"box	22	
	Elaeagnus decipiens TM / Japanese Blueberry Tree	15 gal	93	
	Lagerstroemia x 'Natchez' / White Crape Myrtle Multi-Trunk	24"box	22	
	Platanus x acerifolia 'Columbia' / London Plane Tree	15 gal	89	
	Podocarpus gracilior / Fern Pine	15 gal	86	
	Quercus lobata / Valley Oak	24"box	81	
	Quercus lobata / Valley Oak	48"box	5	
	Quercus shumardii / Shumard Red Oak	15 gal	48	
	Quercus wislizenii / Interior Live Oak	24"box	24	
	Zelkova serrata 'Village Green' / Sawleaf Zelkova	15 gal	58	

**SHRUB LEGEND**

SYMBOL	BOTANICAL NAME	COMMON NAME	PLANT SIZE	WATER USAGE	SIZE (HxW)
	ARCTOSTAPHYLOS D. 'HOWARD MCMINN'	MANZANITA	5 GAL.	L	5' X 7'
	BUXUS MICROPHYLLA JAPONICA	JAPANESE BOXWOOD	5 GAL.	M	4' X 4'
	CALAMAGROSTIS X ACUTIFOLIA 'KARL FOERSTER'	FEATHER REED GRASS	15 GAL.	L	3' X 3'
	CEANOTHUS SPP.	CALIFORNIA LILAC	5 GAL.	L	6' X 6'
	CISETUS SPP.	ROCK ROSE	5 GAL.	L	5' X 6'
	DIANELLA TASMANICA	FLAX LILY	5 GAL.	M	3' X 3'
	DIETES BICOLOR	FORTNIGHT LILY	5 GAL.	L	3' X 3'
	GAURA LINDHEIMERI	BUTTERFLY Gaura	1 GAL.	L	3' X 3'
	LOMANDRA LONGIFOLIA	DWARF MAT RUSH	1 GAL.	L	2' X 2'
	MULBERGIA RIGENS	DEER GRASS	5 GAL.	L	4' X 4'
	NANDINA DOMESTICA	HEAVENLY BAMBOO	5 GAL.	M	4' X 3'
	PHORNIUM HYB.	NEW ZEALAND FLAX	15 GAL.	L	5' X 5'
	PITTOSPORUM 'CREAM ICE MINT'	NICK	5 GAL.	M	30" X 30"
	PODOCARPUS M. 'MAKI'	SHRUBBY YEW	15 GAL.	M	10' X 3'
	RHAMNUS CALIFORNICA	COFFEE BERRY	5 GAL.	L	8' X 6'
	RHAPHIDOPHYS HYB.	INDIAN HAWTHORNE	5 GAL.	L	4' X 4'
	RIBES SACCOLINUM	FLOWERING CURRANT	5 GAL.	L	10' X 10'
	SALVIA GREGGII	AUTUMN SAGE	5 GAL.	L	4' X 4'
	SALVIA CLEVELANDII	CLEVELAND SAGE	5 GAL.	L	4' X 4'
	SPIREA JAPONICA	SPIREA	5 GAL.	M	3' X 8'
	VIBURNUM 'SPRING BOUQUET'	VIBURNUM	15 GAL.	M	5' X 8'

**SCREENING LEGEND**

SYMBOL	BOTANICAL NAME	COMMON NAME	PLANT SIZE	WATER USAGE	SIZE (HxW)
	PHOTNA X FRASERI	NCN	5 GAL.	L	12' X 12'
	PARTHENOCISSUS TRICUSPIDATA	VETCHIV	5 GAL.	M	20' X 10'
	PODOCARPUS M. 'MAKI'	SHRUBBY YEW	5 GAL.	M	10' X 3'
	PRUNUS CAROLINA	CAROLINA CHERRY	5 GAL.	L	15' X 10'
	XYLOSTOMA CONGESTUM	XYLOSTOMA	5 GAL.	M	6' X 6'

**36" H. SCREENING SHRUBS LEGEND**

SYMBOL	BOTANICAL NAME	COMMON NAME	PLANT SIZE	WATER USAGE	SIZE (HxW)
	ABELIA 'EDWARD GOUCHER'	GLOSSY ABELIA	5 GAL.	M	3' X 4'
	BUXUS MICROPHYLLA JAPONICA	JAPANESE BOXWOOD	5 GAL.	L	3' X 4'
	CISETUS SPP.	ROCK ROSE	5 GAL.	L	3' X 4'
	DIETES BICOLOR	FORTNIGHT LILY	5 GAL.	L	3' X 3'
	EUONYMUS FORTUNEI	WINTERCREEPER	1 GAL.	M	3' X 3'
	EMERALD 'N GOLD'	EMERALD CARPET	5 GAL.	M	3' X 3'
	NANDINA DOMESTICA	HEAVENLY BAMBOO	5 GAL.	M	3' X 3'
	PITTOSPORUM 'WHEELER DWARF'	NICK	5 GAL.	M	3' X 3'
	SPIREA JAPONICA	SPIREA	5 GAL.	M	3' X 4'

**GROUND COVER LEGEND**


SYMBOL	BOTANICAL NAME	COMMON NAME	PLANT SIZE	WATER USAGE	SPACING
	AGAPANTHUS 'STORM CLOUD'	LILY OF THE NILE	1 GAL.	M	3' O.C.
	ARCTOSTAPHYLOS D. 'EMERALD CARPET'	MANZANITA	1 GAL.	L	3' O.C.
	BACCHARIS PILULARIS	DWARF COYOTE BUSH	1 GAL.	L	3' O.C.
	TWIN PEAKS II	COTONEASTER	1 GAL.	L	24" O.C.
	COTONEASTER LOWFAST	COTONEASTER	1 GAL.	L	24" O.C.
	HEMEROCALLIS HYB.	DAYLILY	1 GAL.	M	18" O.C.
	HELIOPHILA HYB.	CORAL BELLS	1 GAL.	M	18" O.C.
	ROSMARINUS O.	ROSEMARY	1 GAL.	L	2' O.C.
	'HUNTINGTON CARPET'	JUNIPER	1 GAL.	L	3' O.C.
	JUNPERUS HORIZONTALIS	NCN	1 GAL.	M	2' O.C.
	MYOPORUM PARVIFOLIUM	CAT THYME	1 GAL.	L	18" O.C.
	TEUCCRIUM MARITIMUM	CALIFORNIA FUCHSIA	1 GAL.	L	2' O.C.
	ZALUSCHNERIA CALIFORNICA	CALIFORNIA FUCHSIA	1 GAL.	L	2' O.C.

**VEGETATED SWALE LEGEND**

SYMBOL	BOTANICAL NAME	COMMON NAME	PLANT SIZE	WATER USAGE	SPACING
	NATIVE SOD	DELTA BLUE GRASS	SOD	L	
		NATIVE PRESERVATION MIX			

**VINE LEGEND**

SYMBOL	BOTANICAL NAME	COMMON NAME	PLANT SIZE	WATER USAGE	SPACING
	PANDORAEA JASMINOIDES	BOWER VINE	5 GAL.	M	6' O.C.
	PARTHENOCISSUS TRICUSPIDATA	BOSTON IVY	5 GAL.	M	6' O.C.
	VEITCHII	VEITCHII			

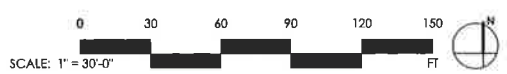


**THE RIDGE**

ELK GROVE, CA

**LANDSCAPE PLAN SHEET L101**

DATE: 07-23-2015  
PROJECT NO: 1111-0004  
SCALE:  
SHEET:



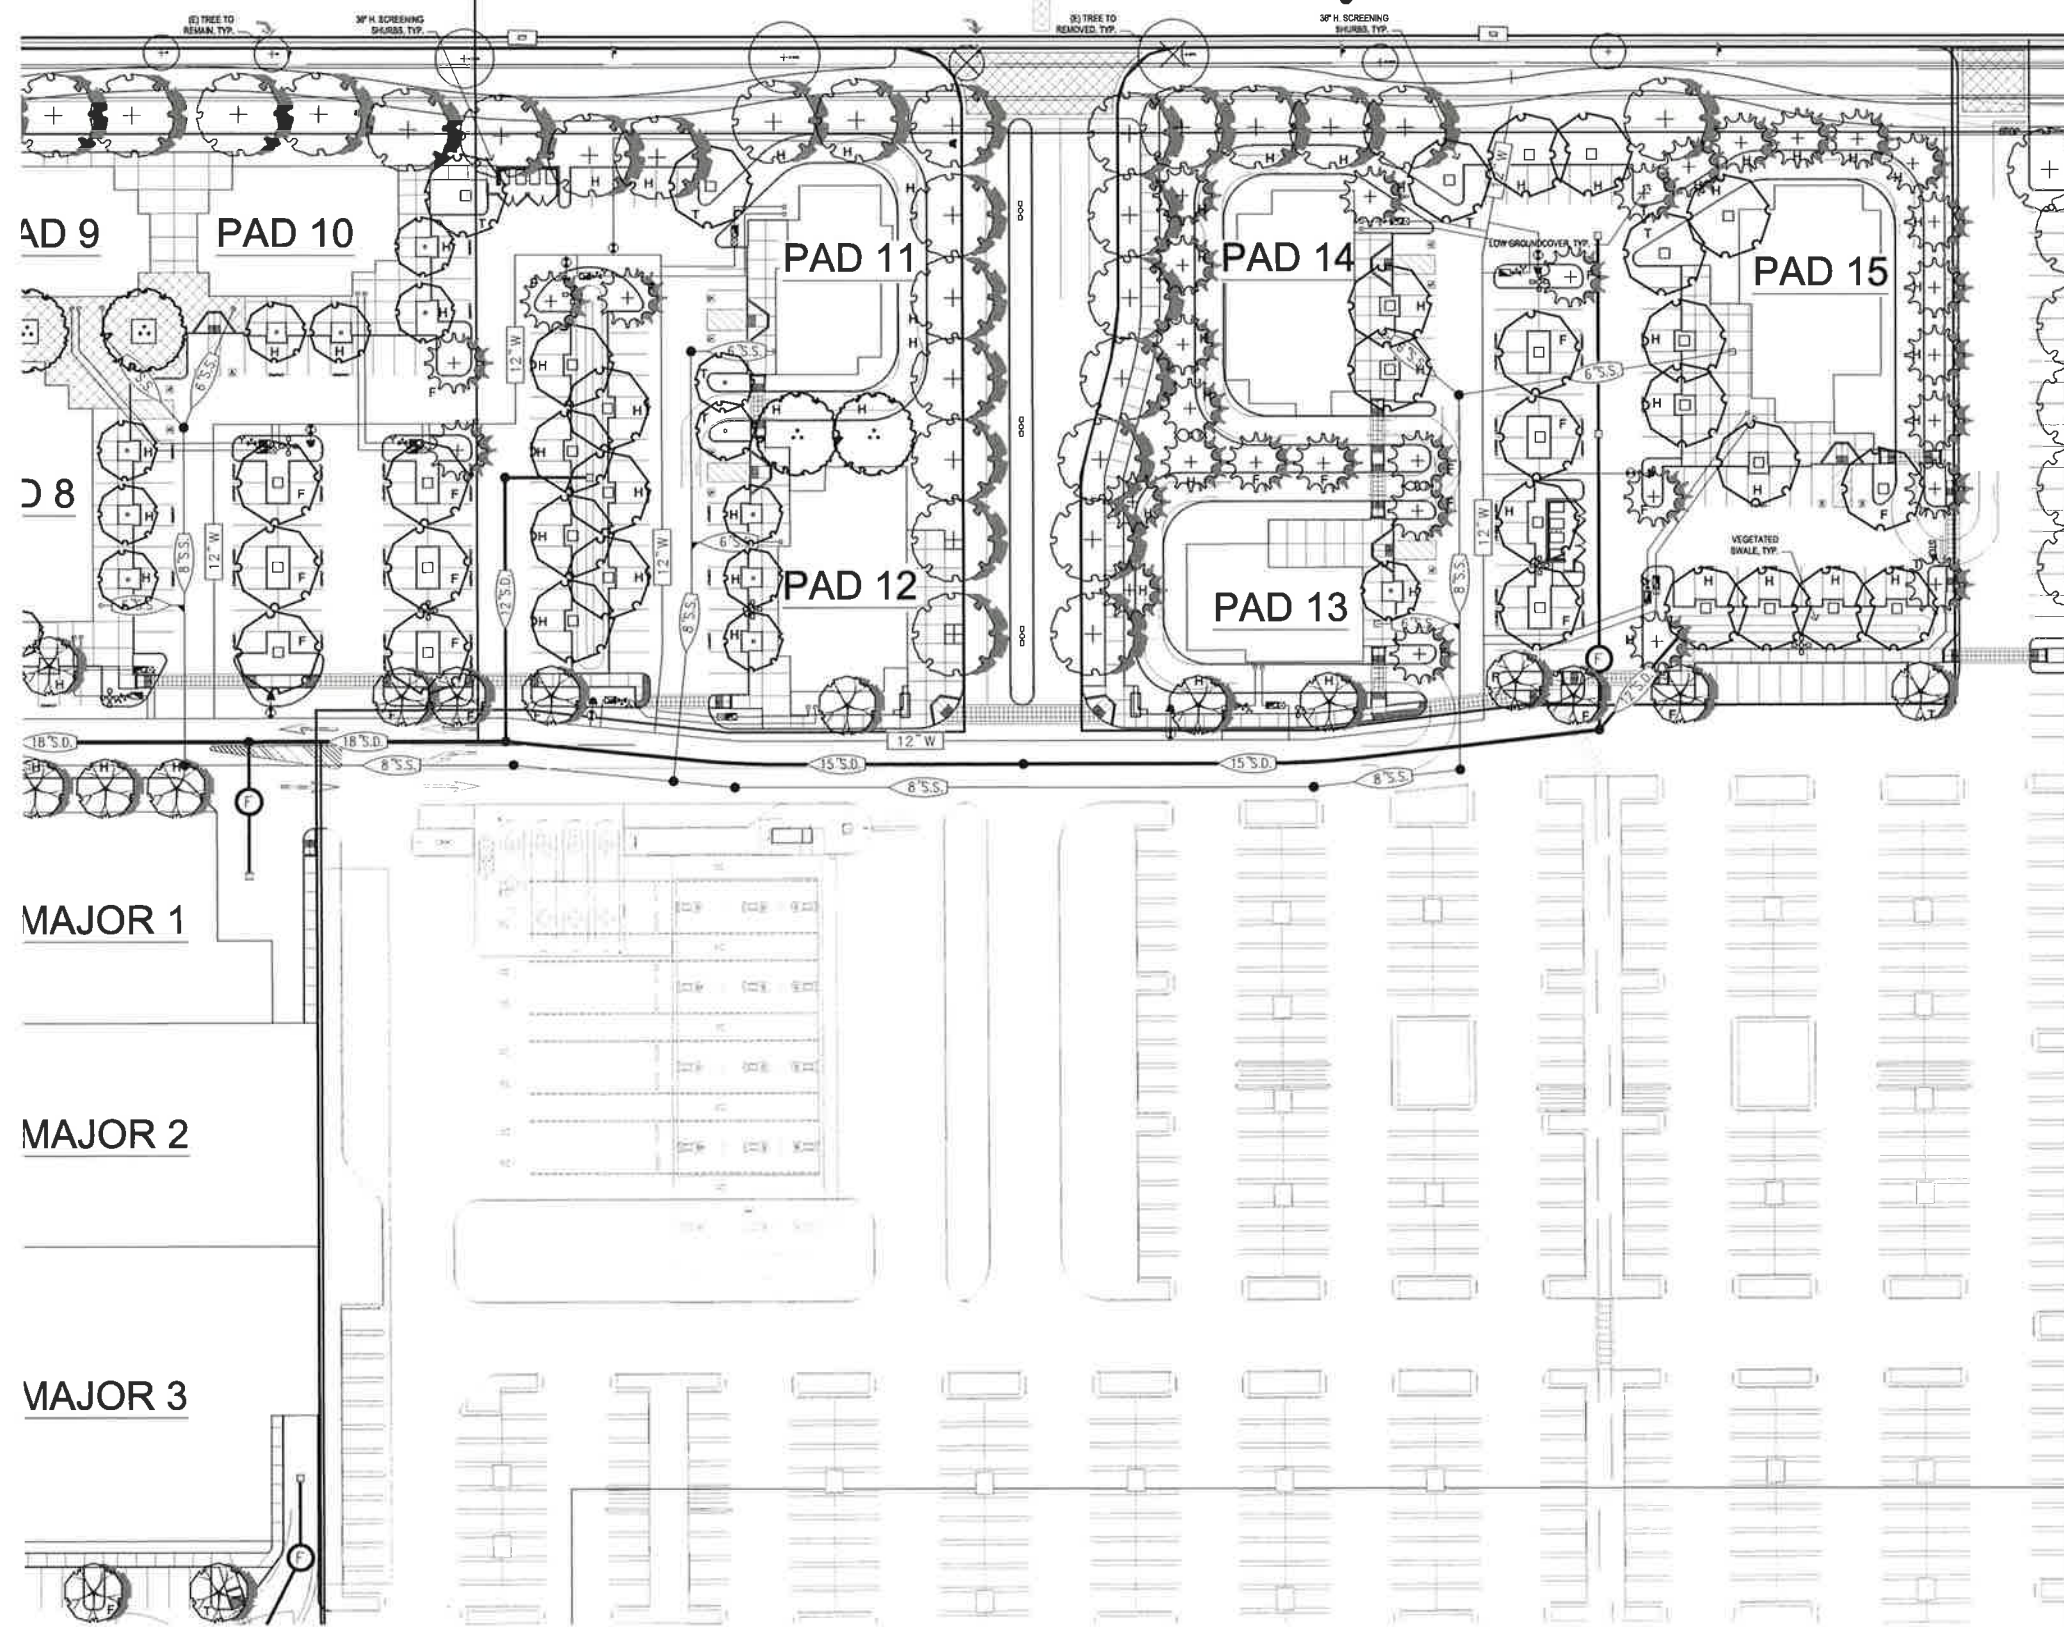

TREE LEGEND

TREES	BOTANICAL NAME / COMMON NAME	CONT	QTY	DETAIL
	Acer buergerianum / Trident Maple	24"box	32	
	Arbutus x 'Marina' / Arbutus Standard	24"box	22	
	Elaeagnus decipiens TM / Japanese Blueberry Tree	15 gal	93	
	Lagerstromia x 'Natchez' / White Grape Myrtle Multi-Trunk	24"box	22	
	Platanus x acerifolia 'Columbia' / London Plane Tree	15 gal	69	
	Podocarpus gracilior / Fern Pine	15 gal	86	
	Quercus lobata / Valley Oak	24"box	81	
	Quercus lobata / Valley Oak	48"box	5	
	Quercus shumardii / Shumard Red Oak	15 gal	48	
	Quercus wislizenii / Interior Live Oak	24"box	24	
	Zelkova serrata 'Village Green' / Sawleaf Zelkova	15 gal	58	

SHRUB LEGEND

SYMBOL	BOTANICAL NAME	COMMON NAME	PLANT SIZE	WATER USAGE	SIZE (HxW)
	ARCTOSTAPHYLOS D. 'HOWARD MCMURRAY'	MANZANITA	5 GAL.	L	5' X 7'
	BUXUS MICROPHYLLA JAPONICA	JAPANESE BOXWOOD	5 GAL.	M	4' X 4'
	CALAMAGROSTIS X ACUTIFLORA 'KARL FOSTER'	FEATHER REED GRASS	15 GAL.	L	3' X 3'
	CELANOTHUS SPP.	CALIFORNIA LILAC	5 GAL.	L	8' X 8'
	CISTUS SPP.	ROCK ROSE	8 GAL.	L	5' X 5'
	DIANELLA TASMANICA	FLAX LILY	5 GAL.	M	3' X 3'
	DIETES BICOLOR	FORTNIGHT LILY	5 GAL.	L	3' X 3'
	GALBRA LINDHEIMERI	BUTTERFLY GAURA	1 GAL.	L	3' X 3'
	LOMANORA LONGIFOLIA	DWARF MAY RUSH	1 GAL.	L	2' X 2'
	MILLENBERGIA RIGENS	DEER GRASS	5 GAL.	L	4' X 4'
	NANDINA DOMESTICA	HEAVENLY BAMBOO	5 GAL.	M	4' X 3'
	PITTOSPORUM HYB.	NEW ZEALAND FLAX	15 GAL.	L	5' X 5'
	PITTOSPORUM 'CREAM DE MINT'	NON	5 GAL.	M	30" X 30"
	PODOCARPUS M. 'MAKI'	SHRUBBY YEWE	15 GAL.	M	10' X 3'
	RHAMNUS CALIFORNICA	COFFEE BERRY	5 GAL.	L	5' X 5'
	RHAMPHOLEPIS HYB.	INDIAN HAWTHORNE	5 GAL.	L	4' X 4'
	RIBES SANDWICHENSE	FLOWERING CURRANT	8 GAL.	L	10' X 10'
	SAIKYA GRISSEI	AUTUMN SAGE	5 GAL.	L	4' X 4'
	SALVIA CLEVELANDI	CLEVELAND SAGE	5 GAL.	L	4' X 4'
	'ALLEN CHICKERING'	SPIREA	5 GAL.	M	3' X 8'
	SPIREA JAPONICA	SPIREA	5 GAL.	M	5' X 5'
	VIBURNUM 'SPRING BOUQUET'	VIBURNUM	15 GAL.	M	5' X 5'

SCREENING LEGEND

SYMBOL	BOTANICAL NAME	COMMON NAME	PLANT SIZE	WATER USAGE	SIZE (HxW)
	PHOTINA X FRASERI	NCN	5 GAL.	L	12' X 12'
	PARTHENOCISSUS TRICUSPIDATA 'VEITCH'	BOSTON IVY	5 GAL.	M	20' X 10'
	PODOCARPUS M. 'MAKI'	SHRUBBY YEWE	5 GAL.	M	10' X 3'
	PRUNUS CAROLINA	CAROLINA CHERRY	5 GAL.	L	15' X 10'
	XYLOSMA CONGESTUM	XYLOSMA	5 GAL.	M	8' X 8'

36" H. SCREENING SHRUBS LEGEND

SYMBOL	BOTANICAL NAME	COMMON NAME	PLANT SIZE	WATER USAGE	SIZE (HxW)
	ABELIA 'EDWARD GOUCHER'	GLOSEY ABELIA	5 GAL.	M	3' X 4'
	BUXUS MICROPHYLLA JAPONICA	JAPANESE BOXWOOD	5 GAL.	L	3' X 4'
	CISTUS SPP.	ROCK ROSE	8 GAL.	L	3' X 4'
	DIETES BICOLOR	FORTNIGHT LILY	5 GAL.	L	3' X 3'
	EUONYMUS FORTUNEI 'EMERALD 'N GOLD'	WINTERCREEPER	1 GAL.	M	3' X 3'
	NANDINA DOMESTICA	HEAVENLY BAMBOO	5 GAL.	M	3' X 3'
	PITTOSPORUM 'WHEELER DWARF'	NON	5 GAL.	M	3' X 3'
	SPIREA JAPONICA	SPIREA	5 GAL.	M	3' X 4'

GROUND COVER LEGEND

SYMBOL	BOTANICAL NAME	COMMON NAME	PLANT SIZE	WATER USAGE	SPACING
	ADAPANTHUS 'STORM CLOUD'	LILY OF THE NILE	1 GAL.	M	3' O.C.
	ARCTOSTAPHYLOS D. 'EMERALD CARPET'	MANZANITA	1 GAL.	L	3' O.C.
	BACCHARIS PILLULARIS 'TWIN PEAKS II'	DWARF COYOTE BUSH	1 GAL.	L	3' O.C.
	COTONEASTER LOWFAST	NON	1 GAL.	L	24' O.C.
	HEMEROCALLIS HYB.	DAYLILY	1 GAL.	M	18" O.C.
	HEUCHERA HYB.	CORAL BELLS	1 GAL.	M	18" O.C.
	ROSMARINUS O. 'HUNTINGTON CARPET'	ROSEMARY	1 GAL.	L	2' O.C.
	JUNIPERUS HORIZONTALIS	JUNIPER	1 GAL.	L	3' O.C.
	MYOPORIUM PARVIFOLIUM	NON	1 GAL.	M	2' O.C.
	TEUCRIUM MARUM	CAT THYME	1 GAL.	L	18" O.C.
	ZAUSCHNERIA CALIFORNICA	CALIFORNIA FUCHSIA	1 GAL.	L	2' O.C.


VEGETATED SWALE LEGEND

SYMBOL	BOTANICAL NAME	COMMON NAME	PLANT SIZE	WATER USAGE	SPACING
	NATIVE SOD	DELTA BLUE GRASS 'NATIVE PRESERVATION MIX'	500	L	

VINE LEGEND

SYMBOL	BOTANICAL NAME	COMMON NAME	PLANT SIZE	WATER USAGE	SPACING
	PANDOREA JASMINOIDES	BOWER VINE	5 GAL.	M	8' O.C.
	PARTHENOCISSUS TRICUSPIDATA 'VEITCH'	BOSTON IVY	5 GAL.	M	8' O.C.

MATCHLINE -SEE SHEET L104

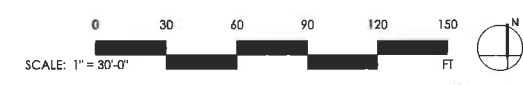

THE RIDGE


ELK GROVE, CA

LANDSCAPE PLAN SHEET L102


DATE: 07-23-2015  
PROJECT NO: 1111-0004  
SCALE:  
SHEET:



MATCHLINE - SEE SHEET L101

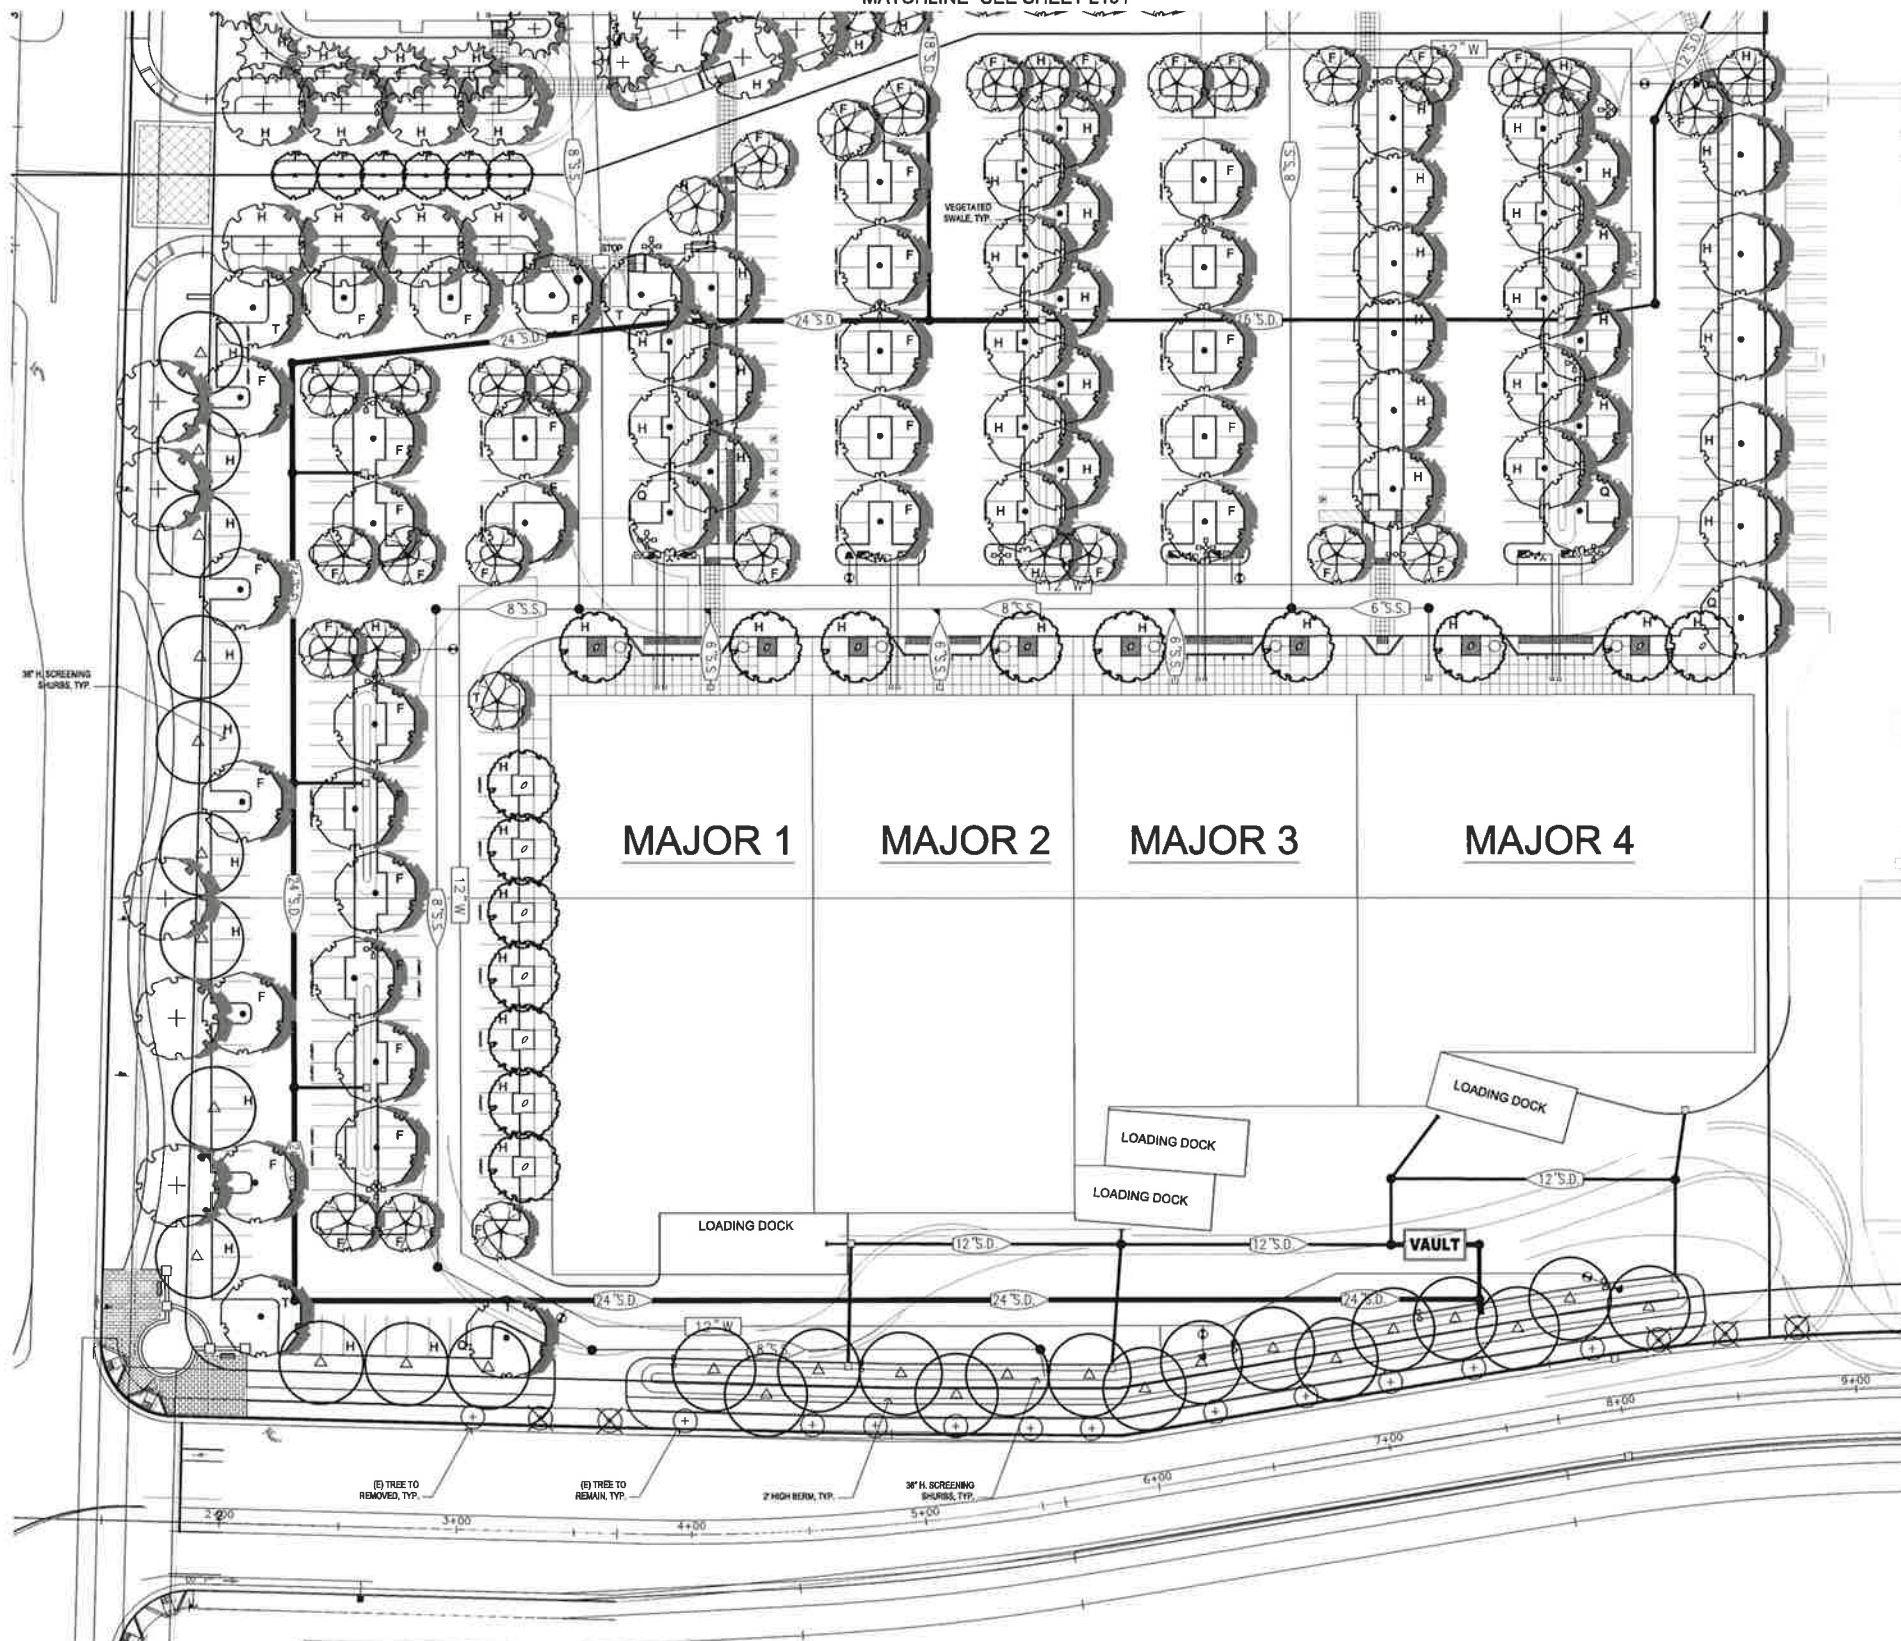

MATCHLINE - SEE SHEET L104

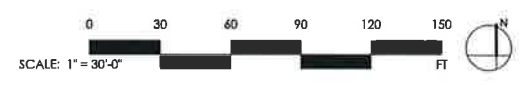

**TREE LEGEND**

TREES	BOTANICAL NAME / COMMON NAME	CONT	QTY	DETAIL
	Acer buergerianum / Trident Maple	24"box	32	
	Arbutus x 'Majna' / Arbutus Standard	24"box	22	
	Elaeocarpus decipiens TM / Japanese Blueberry Tree	15 gal	93	
	Lagerstroemia x 'Natchez' / White Cape Myrtle Multi-Trunk	24"box	22	
	Platanus x acerifolia 'Columbi' / London Plane Tree	15 gal	69	
	Podocarpus gracilior / Fern Pine	15 gal	86	
	Quercus lobata / Valley Oak	24"box	81	
	Quercus lobata / Valley Oak	48"box	5	
	Quercus shumardii / Shumard Red Oak	15 gal	48	
	Quercus wislizeni / Interior Live Oak	24"box	24	
	Zakovia serrata 'Village Green' / Sawleaf Zakovia	15 gal	58	

**SHRUB LEGEND**

SYMBOL	BOTANICAL NAME	COMMON NAME	PLANT SIZE	WATER USAGE	SIZE (HxW)
	ARCTOSTAPHYLOS D. 'HOWARD MCMINN'	MANZANITA	5 GAL	L	5' X 7'
	BULBUS MICROPHYLLA JAPONICA	JAPANESE BOXWOOD	5 GAL	M	4' X 4'
	CALAMAGROSTIS X ACUTIFLORA 'KARL FOERSTER'	FEATHER REED GRASS	15 GAL	L	3' X 3'
	CEANOTHUS SPP.	CALIFORNIA LEAC	5 GAL	L	6' X 6'
	CIBTUS BPP.	ROCK ROBE	5 GAL	L	6' X 6'
	DIANELLA TAIWANICA	FLAX LILY	5 GAL	M	3' X 3'
	DIETES BICOLOR	FORTNIGHT LILY	5 GAL	L	3' X 3'
	GAURA LINDHEIMERI	BUTTERFLY GAURA	1 GAL	L	2' X 3'
	LOMANDBA LONGIPEDULA	DWARF BAIT BUSH	1 GAL	L	2' X 2'
	MULLENBERGIA RIENS	DEER GRASS	5 GAL	L	4' X 4'
	MANDINA DOMESTICA	HEAVENLY BAMBOO	6 GAL	M	4' X 3'
	PHORMIUM HYB.	NEW ZEALAND FLAX	15 GAL	M	6' X 6'
	PITTOBOLUM 'CREAM DE MINT'	NON	5 GAL	M	30" X 30"
	PODOCARPUS M. 'MAKI'	SHRUBBY YEW	16 GAL	M	10' X 3'
	RHAMNUS CALIFORNICA	COFFEE BERRY	5 GAL	L	6' X 6'
	RHAMPHOLIS HYB.	INDIAN HAWTHORNE	5 GAL	L	4' X 4'
	RIBES SANGUINEUM	FLOWERING CURRANT	6 GAL	L	10' X 10'
	SALVA GREGGII	AUTUMN SAGE	5 GAL	L	4' X 4'
	SALVA CLEVELANDII	CLEVELAND SAGE	5 GAL	L	4' X 4'
	'ALLEN CHICKERING'	NON	5 GAL	M	3' X 6'
	SPIREA JAPONICA	SPIREA	6 GAL	M	3' X 6'
	VIBURNUM 'SPRING BOUQUET'	VIBURNUM	15 GAL	M	5' X 6'

**SCREENING LEGEND**

SYMBOL	BOTANICAL NAME	COMMON NAME	PLANT SIZE	WATER USAGE	SIZE (HxW)
	PHOTINA X FRASERI	NON	5 GAL	L	12' X 12'
	PARTHENOCISSUS TRICUSPIDATA	BOSTON IVY	5 GAL	M	20' X 10'
	YEITCHIP	NON	5 GAL	L	20' X 10'
	PODOCARPUS M. 'MAKI'	SHRUBBY YEW	5 GAL	M	10' X 3'
	PRUNUS CAROLINA	CAROLINA CHERRY	5 GAL	L	15' X 10'
	XYLODIA CONGESTUM	XYLODIA	5 GAL	M	9' X 6'

**36" H. SCREENING SHRUBS LEGEND**

SYMBOL	BOTANICAL NAME	COMMON NAME	PLANT SIZE	WATER USAGE	SIZE (HxW)
	ABELIA 'EDWARD GOUCHER'	OLDSBY ABELIA	5 GAL	M	3' X 4'
	BULBUS MICROPHYLLA JAPONICA	JAPANESE BOXWOOD	5 GAL	L	3' X 4'
	CIBTUS BPP.	ROCK ROBE	5 GAL	L	3' X 4'
	DIETES BICOLOR	FORTNIGHT LILY	5 GAL	L	3' X 3'
	EUCONYMIUS FORTUNEI	WINTERCREPER	1 GAL	M	3' X 3'
	'EMERALD 'N GOLD'	NON	5 GAL	M	3' X 3'
	MANDINA DOMESTICA	HEAVENLY BAMBOO	5 GAL	M	3' X 3'
	PITTOBOLUM 'WHEELER DWARF'	NON	5 GAL	M	3' X 3'
	SPIREA JAPONICA	SPIREA	5 GAL	M	3' X 4'

**GROUND COVER LEGEND**

SYMBOL	BOTANICAL NAME	COMMON NAME	PLANT SIZE	WATER USAGE	SPACING
	AGAPANTHUS 'STORM CLOUD'	LILY OF THE NILE	1 GAL	M	3' O.C.
	ARCTOSTAPHYLOS D. 'EMERALD CARPET'	MANZANITA	1 GAL	L	3' O.C.
	BACCHARIS PILULARIS 'TWIN PEAKS II'	DWARF COYOTE BUSH	1 GAL	L	3' O.C.
	COTONEASTER 'LOWFAST'	DAYLILY	1 GAL	L	24" O.C.
	HEMERICALLIS HYB.	CORAL BELLS	1 GAL	M	18" O.C.
	HEUCHERA HYB.	ROSEMARY	1 GAL	L	2' O.C.
	ROSMARINUS O. 'HUNTINGTON CARPET'	JUNIPER	1 GAL	L	3' O.C.
	JUNIPERUS HORIZONTALIS	NON	1 GAL	M	2' O.C.
	MYOPORUM PARVIFOLIUM	CAT THYME	1 GAL	L	18" O.C.
	TEUCCRIUM MARIUM	CALIFORNIA FUCHSIA	1 GAL	L	2' O.C.
	ZAUSCHNERIA CALIFORNICA	NON	1 GAL	L	2' O.C.

**VEGETATED SWALE LEGEND**

SYMBOL	BOTANICAL NAME	COMMON NAME	PLANT SIZE	WATER USAGE	SPACING
	NATIVE SOD	'DELTA BLUE GRASS' 'NATIVE PRESERVATION MIX'	SOD	L	

**VINE LEGEND**

SYMBOL	BOTANICAL NAME	COMMON NAME	PLANT SIZE	WATER USAGE	SPACING
	PANDOREA JASMINOIDES	BOWER VINE	5 GAL	M	6' O.C.
	PARTHENOCISSUS TRICUSPIDATA	BOSTON IVY	5 GAL	M	8' O.C.
	'YEITCHIP'	NON	5 GAL	M	8' O.C.

**THE RIDGE**

ELK GROVE, CA

**LANDSCAPE PLAN SHEET L103**

DATE: 07-23-2015  
PROJECT NO: 1111-0004  
SCALE:  
SHEET:



**LPAS**

2464 Natamas Park Drive, Suite 100 Sacramento CA 95833  
916 443 0335 lpasdesign.com Architecture + Design