



C:\Users\Vanessa.doctolero\Desktop\Projects\Grant Line Road\910 CAD\006-CIVIL\20-SHEETS\GLR_Alt 1A_LO Sheets_1-5.dwg [Layout: L-1] Vanessa.doctolero 6/9/2021 12:52 PM

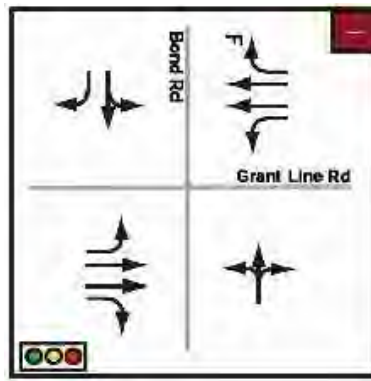

NOTES:
 1. DRAINAGE SYSTEM SHOWN IS CONCEPTUAL AND WILL CHANGE DURING FINAL DESIGN ONCE GRADES ARE ESTABLISHED. IT IS BEING PROVIDED WITH THESE PLANS TO ESTABLISH RIGHT OF WAY NEEDS ONLY.

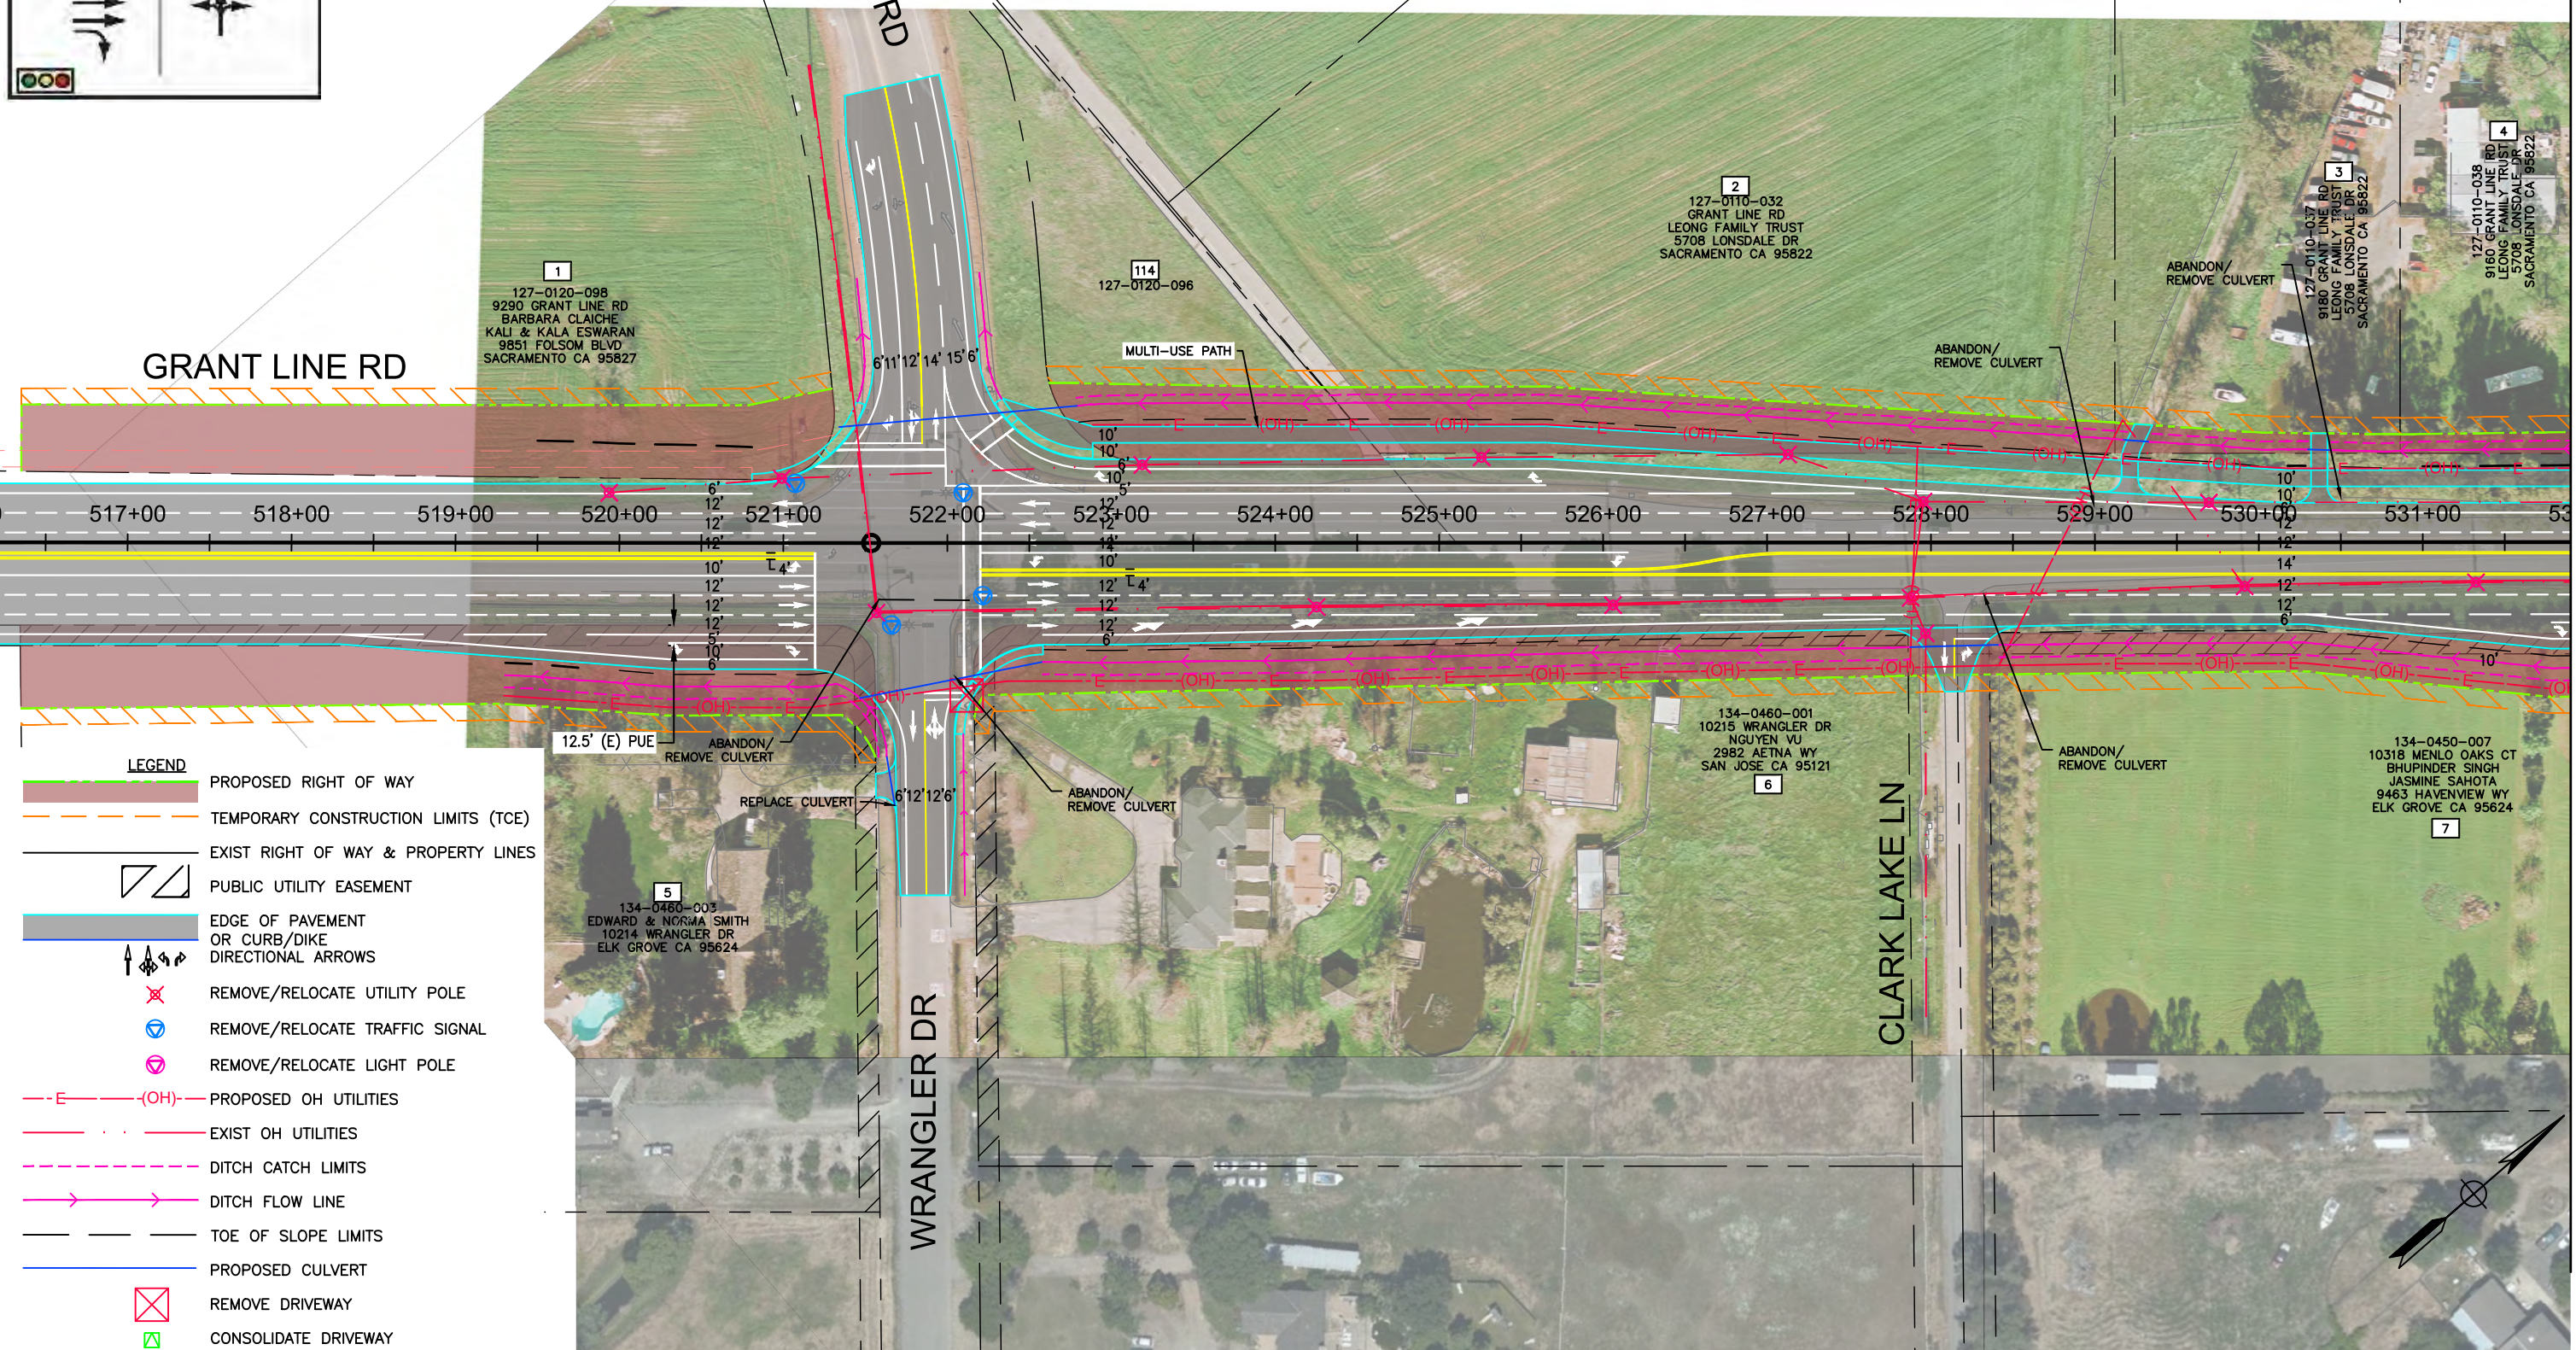

LEGEND

- PROPOSED RIGHT OF WAY
- TEMPORARY CONSTRUCTION LIMITS (TCE)
- EXIST RIGHT OF WAY & PROPERTY LINES
- PUBLIC UTILITY EASEMENT
- EDGE OF PAVEMENT OR CURB/DIKE
- ↑ DIRECTIONAL ARROWS
- ✕ REMOVE/RELOCATE UTILITY POLE
- ⊙ REMOVE/RELOCATE TRAFFIC SIGNAL
- ⊙ REMOVE/RELOCATE LIGHT POLE
- E-(OH)- PROPOSED OH UTILITIES
- EXIST OH UTILITIES
- DITCH CATCH LIMITS
- DITCH FLOW LINE
- TOE OF SLOPE LIMITS
- PROPOSED CULVERT
- ✕ REMOVE DRIVEWAY
- ⊕ CONSOLIDATE DRIVEWAY

DESIGNED BY:	SUBMITAL:	DATE:	06-8-2021
DRAWN BY:	DESCRIPTION:	REVISION DATE:	
CHECKED BY:	DESCRIPTION:	REVISION DATE:	
IN CHARGE:	DESCRIPTION:	REVISION DATE:	

DRAFT
 NOT FOR CONSTRUCTION



CITY OF ELK GROVE
 DEPARTMENT OF PUBLIC WORKS
 8401 LAGUNA PALMS WAY
 ELK GROVE, CALIFORNIA 95758
 916.683.7111

**GRANT LINE ROAD/SHELDON AREA
 PRECISE PLAN
 ALTERNATIVE 1A
 SIGNAL ALTERNATIVE**

VERIFY SCALES
 BAR IS ONE INCH ON ORIGINAL
 DRAWING. ADJUST SCALE FOR
 REDUCED PLOTS

DRAWING NO.	SHEET
L-1	

MATCHLINE SEE SHEET L-2

C:\Users\Vanessa.doctolero\Desktop\Projects\Grant Line Road\910 CAD\006-CIVIL\20-SHEETS\GLR_Alt 1A_LO Sheets_1-5.dwg [Layout: L-2 |vanessa.doctolero|6/9/2021 12:52 PM



MATCHLINE SEE SHEET L-1

MATCHLINE SEE SHEET L-3

DESIGNED BY:	SUBMITTAL:	DATE:	06-8-2021
DRAWN BY:	DESCRIPTION:	REVISION DATE:	
CHECKED BY:	DESCRIPTION:	REVISION DATE:	
IN CHARGE:	DESCRIPTION:	REVISION DATE:	

DRAFT
NOT FOR
CONSTRUCTION



AECOM
2020 L Street, Suite 400
Sacramento, CA 95811
TEL: (916) 414-5800
FAX: (916) 414-5850




CITY OF ELK GROVE
DEPARTMENT OF PUBLIC WORKS
8401 LAGUNA PALMS WAY
ELK GROVE, CALIFORNIA 95758
916.683.7111

GRANT LINE ROAD/SHELDON AREA
PRECISE PLAN
ALTERNATIVE 1A
SIGNAL ALTERNATIVE

VERIFY SCALES BAR IS ONE INCH ON ORIGINAL DRAWING. ADJUST SCALE FOR REDUCED PLOTS	
DRAWING NO.	SHEET
L-2	

C:\Users\Ivanessa.doctolero\appdata\local\temp\AcPublish_23880\GLR_Alt 1A_ILO Sheets_1-5.dwg | Layout: L-3 | Ivanessa.doctolero | 8/16/2021 7:49 PM

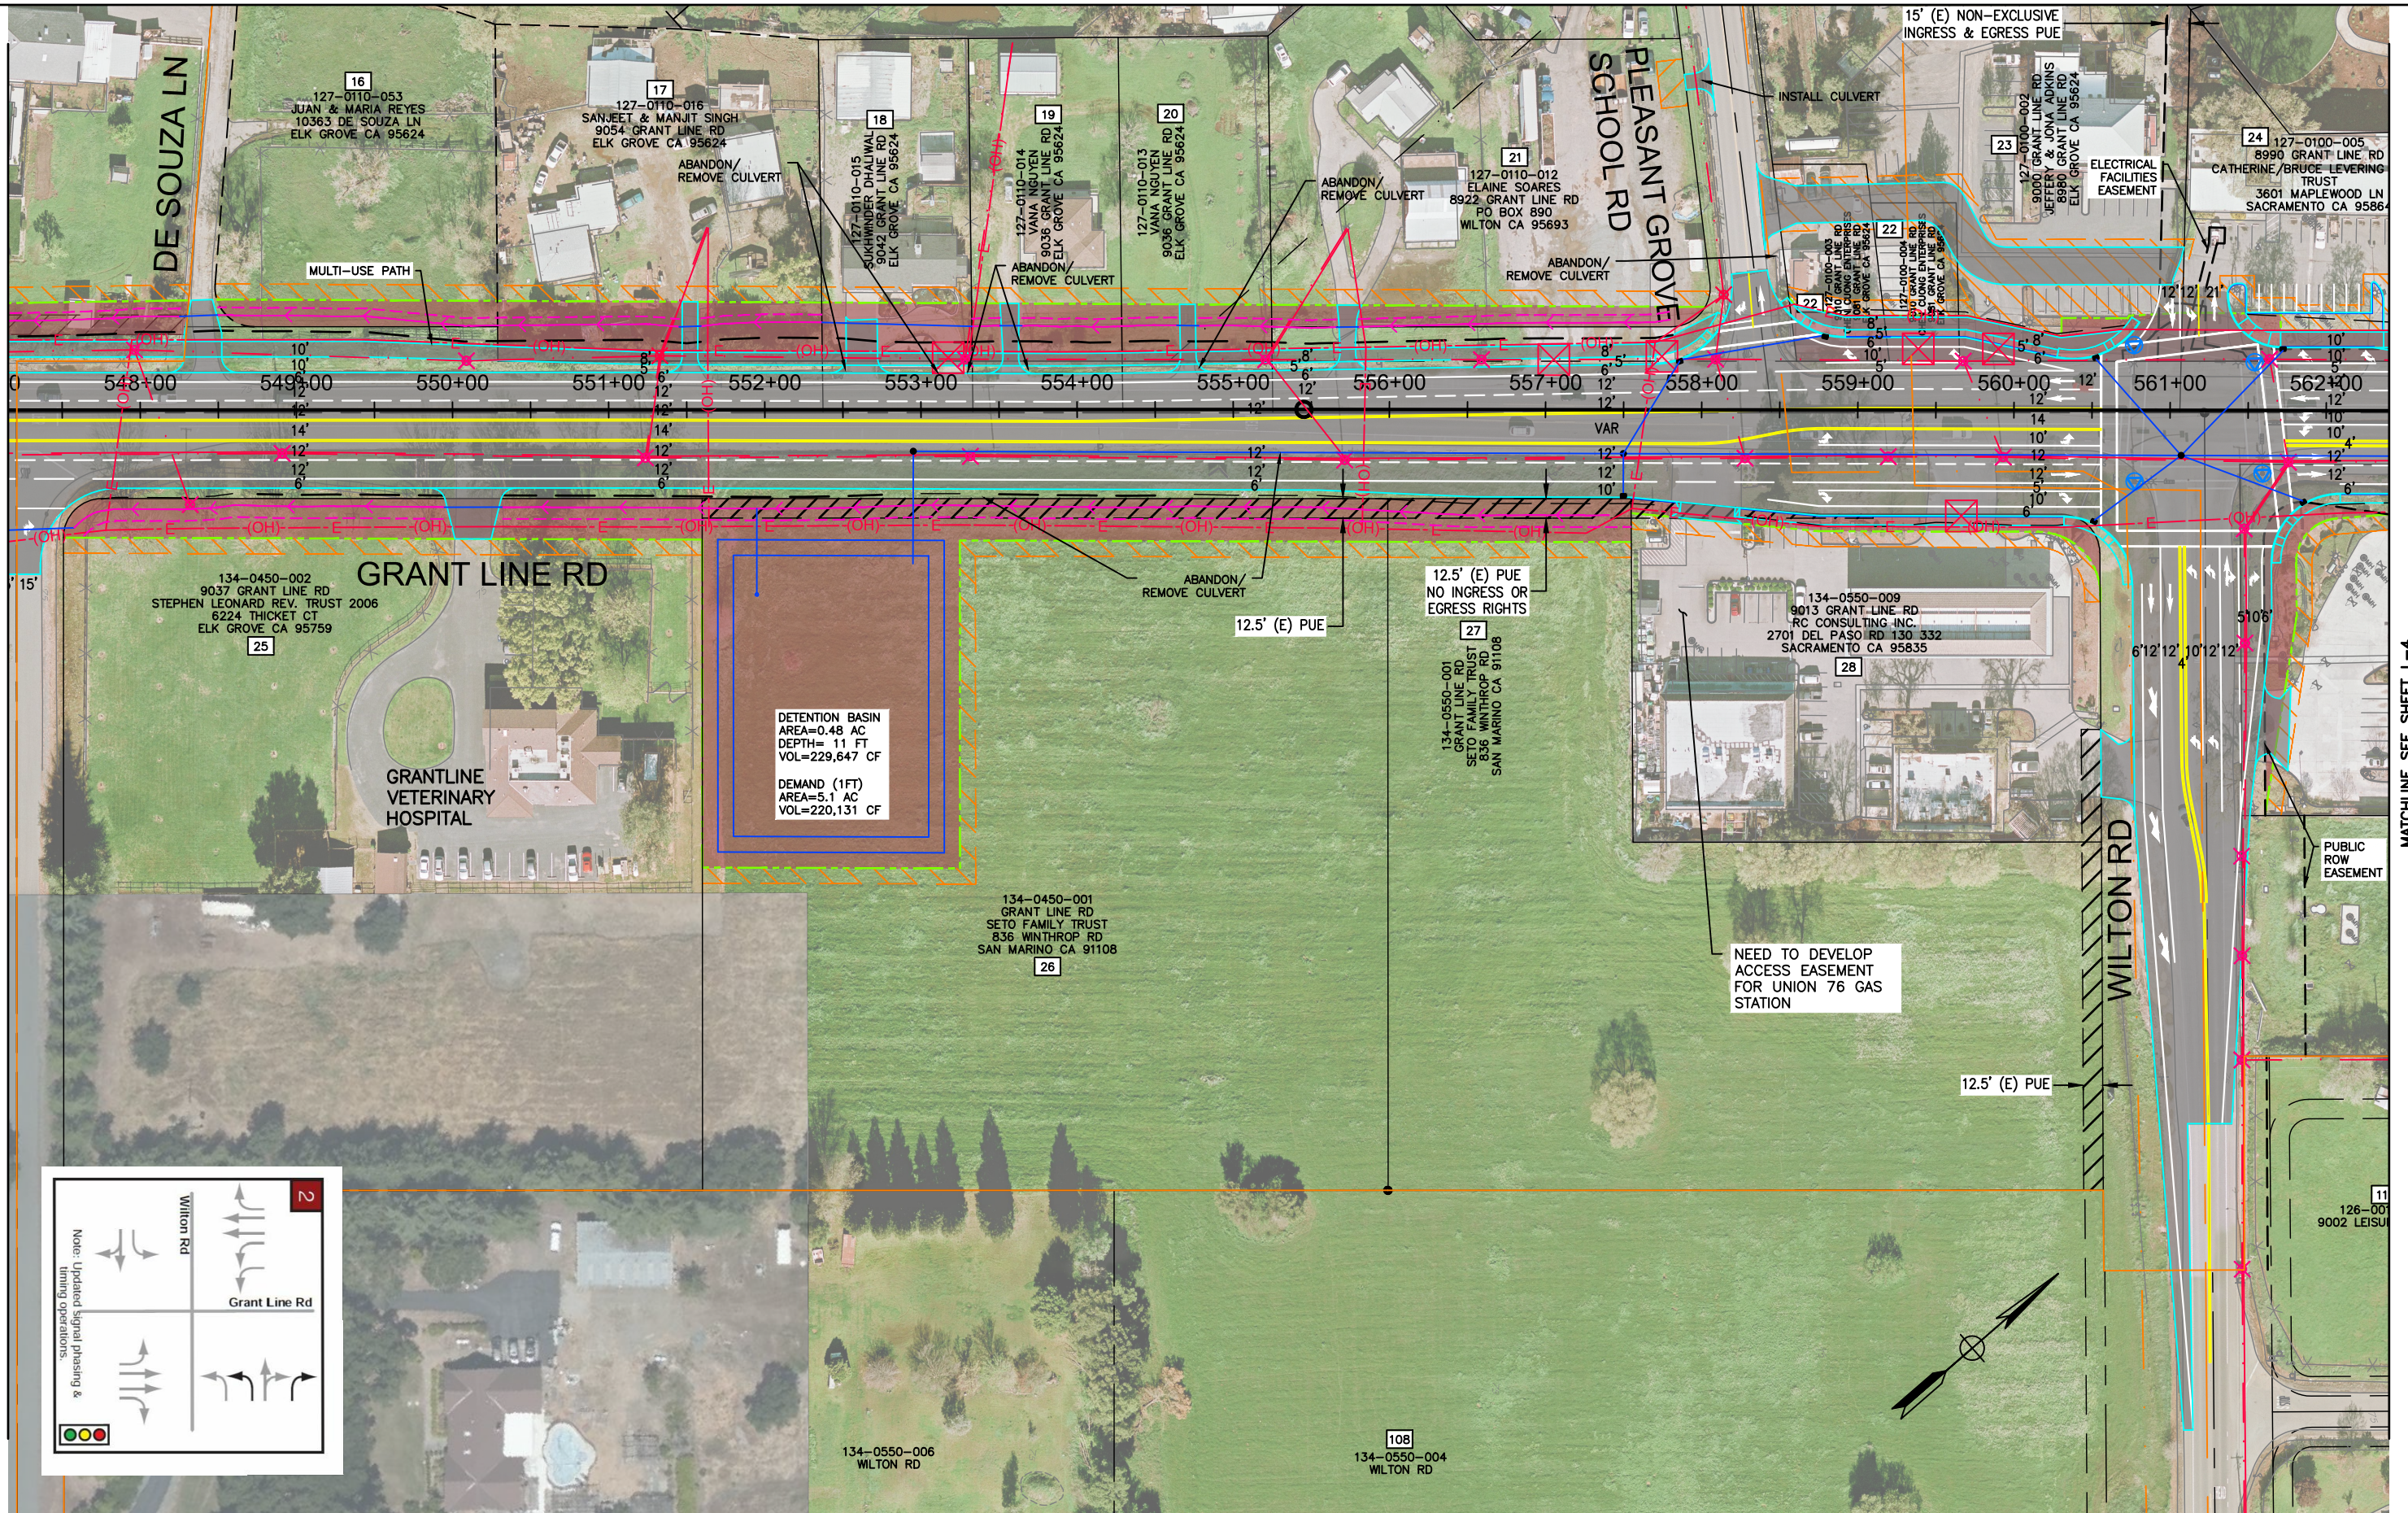

MATCHLINE SEE SHEET L-2

MATCHLINE SEE SHEET L-4

DESIGNED BY:	SUBMITAL:	DATE:	06-8-2021
DRAWN BY:	DESCRIPTION:	REVISION DATE:	
CHECKED BY:	DESCRIPTION:	REVISION DATE:	
IN CHARGE:	DESCRIPTION:	REVISION DATE:	

DRAFT
NOT FOR CONSTRUCTION




CITY OF ELK GROVE
 DEPARTMENT OF PUBLIC WORKS
 8401 LAGUNA PALMS WAY
 ELK GROVE, CALIFORNIA 95758
 916.683.7111

GRANT LINE ROAD/SHELDON AREA
 PRECISE PLAN
 ALTERNATIVE 1A
 SIGNAL ALTERNATIVE

VERIFY SCALES BAR IS ONE INCH ON ORIGINAL DRAWING. ADJUST SCALE FOR REDUCED PLOTS.	
DRAWING NO. L-3	SHEET 11

C:\Users\Vanessa.doctolero\appdata\local\temp\AcPublish_23880\GLR_Alt 1A_LO Sheets_1-5.dwg | Layout: L-4 | Vanessa.doctolero|8/16/2021 7:49 PM

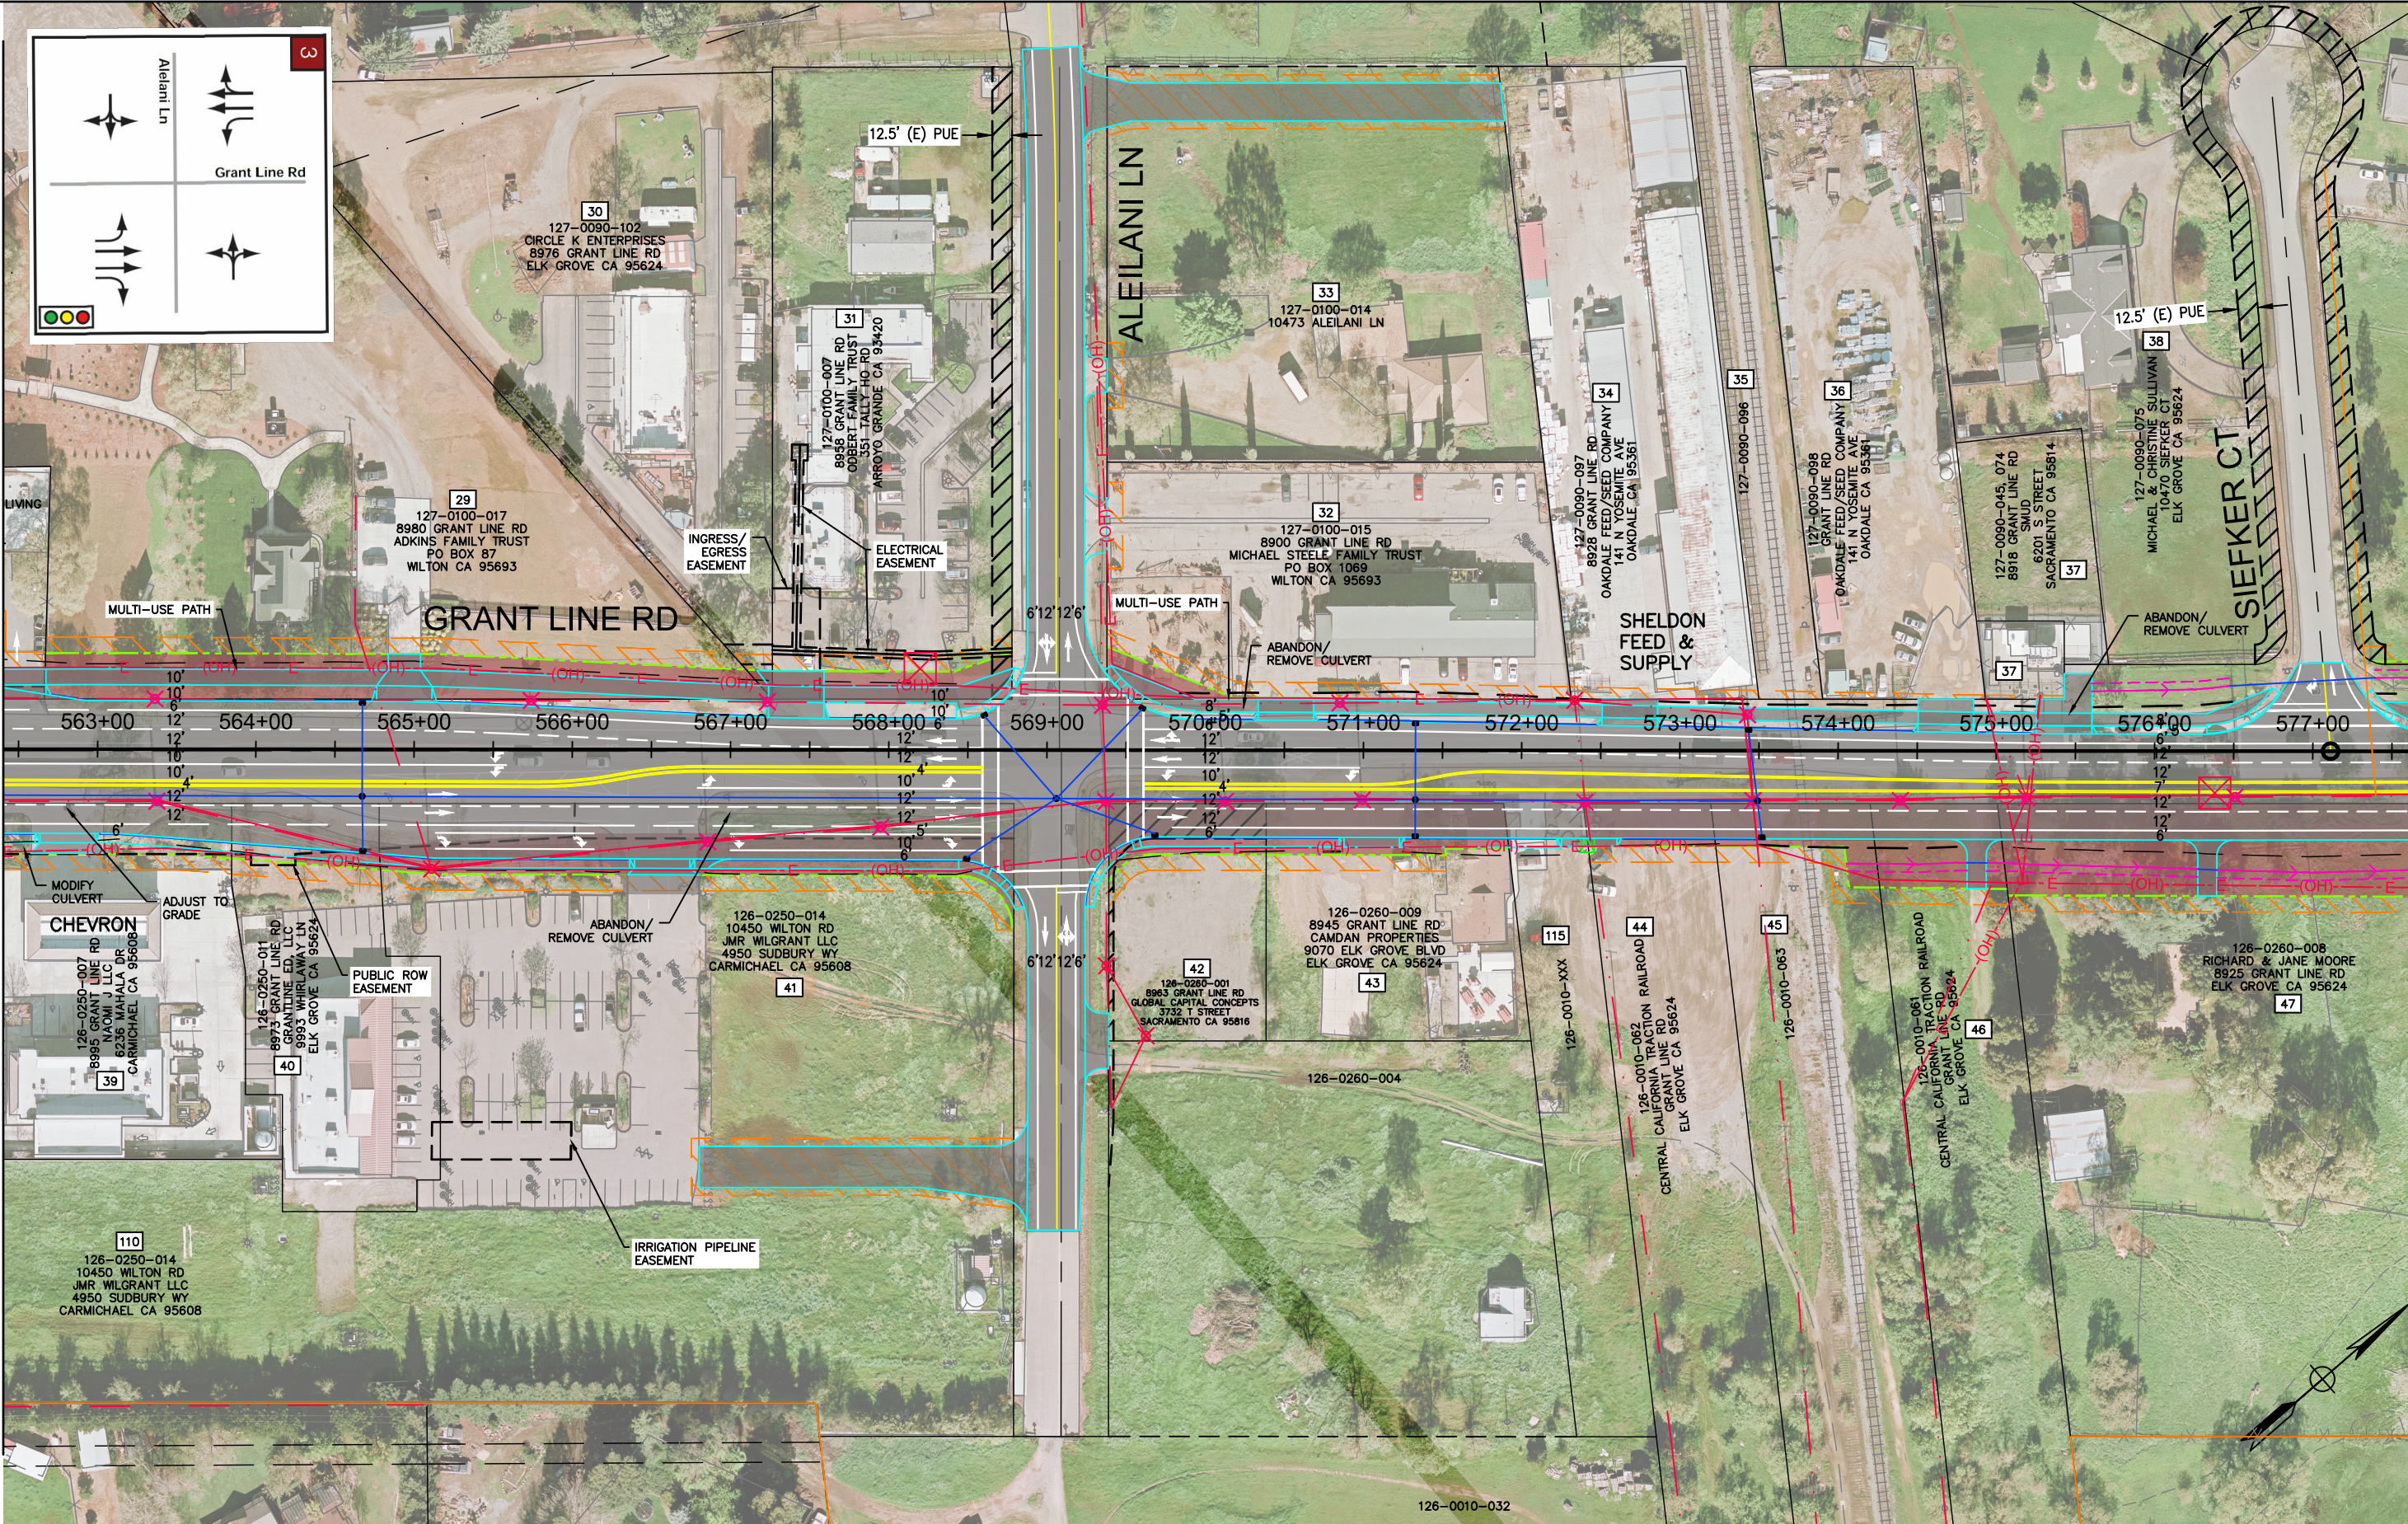


DESIGNED BY:	SUBMITAL:	DATE:	06-8-2021
DRAWN BY:	DESCRIPTION:	REVISION DATE:	
CHECKED BY:	DESCRIPTION:	REVISION DATE:	
IN CHARGE:	DESCRIPTION:	REVISION DATE:	

DRAFT
NOT FOR
CONSTRUCTION





AECOM
2020 L Street, Suite 400
Sacramento, CA 95811
TEL: (916) 414-5800
FAX: (916) 414-5850

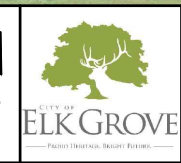

CITY OF ELK GROVE
DEPARTMENT OF PUBLIC WORKS
8401 LAGUNA PALMS WAY
ELK GROVE, CALIFORNIA 95758
916.683.7111

**GRANT LINE ROAD/SHELDON AREA
PRECISE PLAN
ALTERNATIVE 1A
SIGNAL ALTERNATIVE**


VERIFY SCALES BAR IS ONE INCH ON ORIGINAL DRAWING. ADJUST SCALE FOR REDUCED PLOTS.	
DRAWING NO. L-4	SHEET

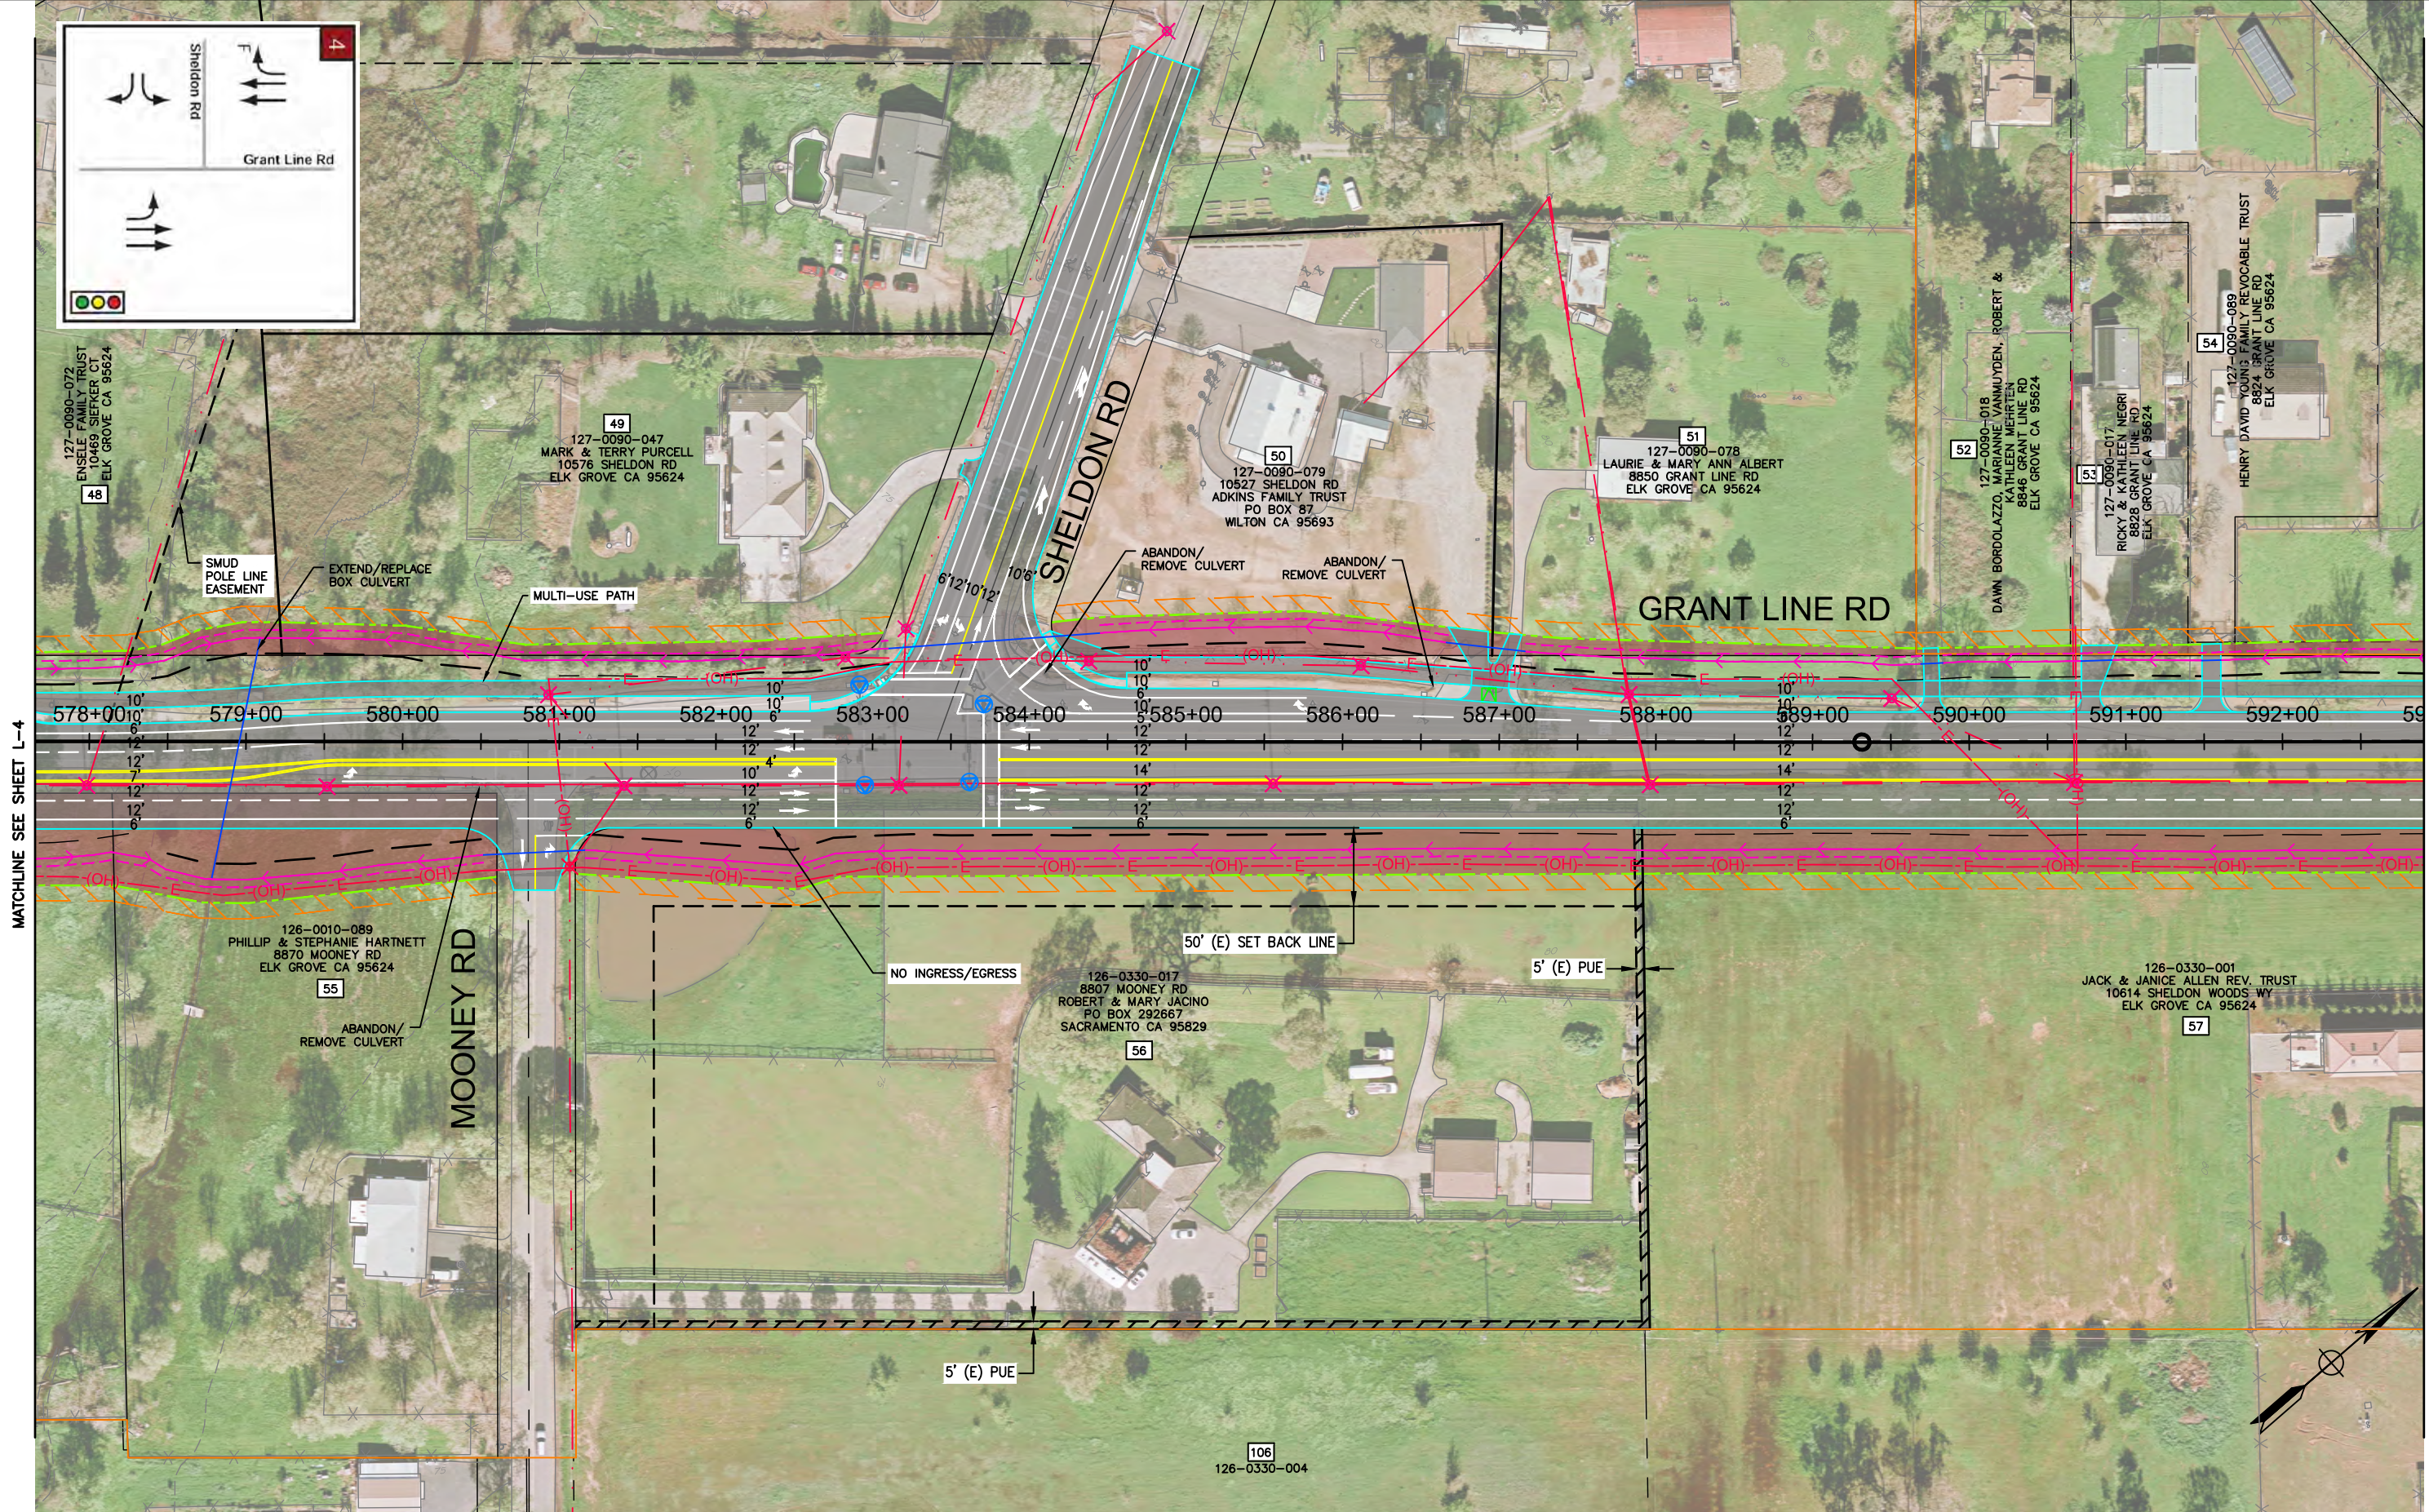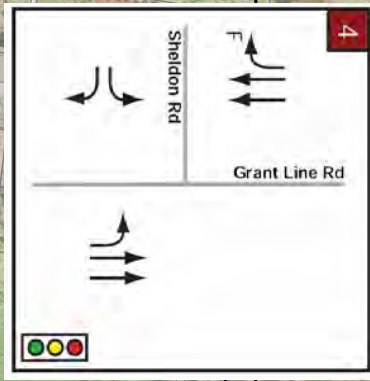

MATCHLINE SEE SHEET L-4

MATCHLINE SEE SHEET L-6

DESIGNED BY:	SUBMITTAL:	DATE:	06-8-2021				CITY OF ELK GROVE DEPARTMENT OF PUBLIC WORKS 8401 LAGUNA PALMS WAY ELK GROVE, CALIFORNIA 95758 916.683.7111	GRANT LINE ROAD/SHELDON AREA PRECISE PLAN ALTERNATIVE 1A SIGNAL ALTERNATIVE	VERIFY SCALES BAR IS ONE INCH ON ORIGINAL DRAWING. ADJUST SCALE FOR REDUCED PLOTS	
DRAWN BY:	DESCRIPTION:	REVISION DATE:							DRAWING NO.	SHEET
CHECKED BY:	DESCRIPTION:	REVISION DATE:							L-5	
IN CHARGE:	DESCRIPTION:	REVISION DATE:								

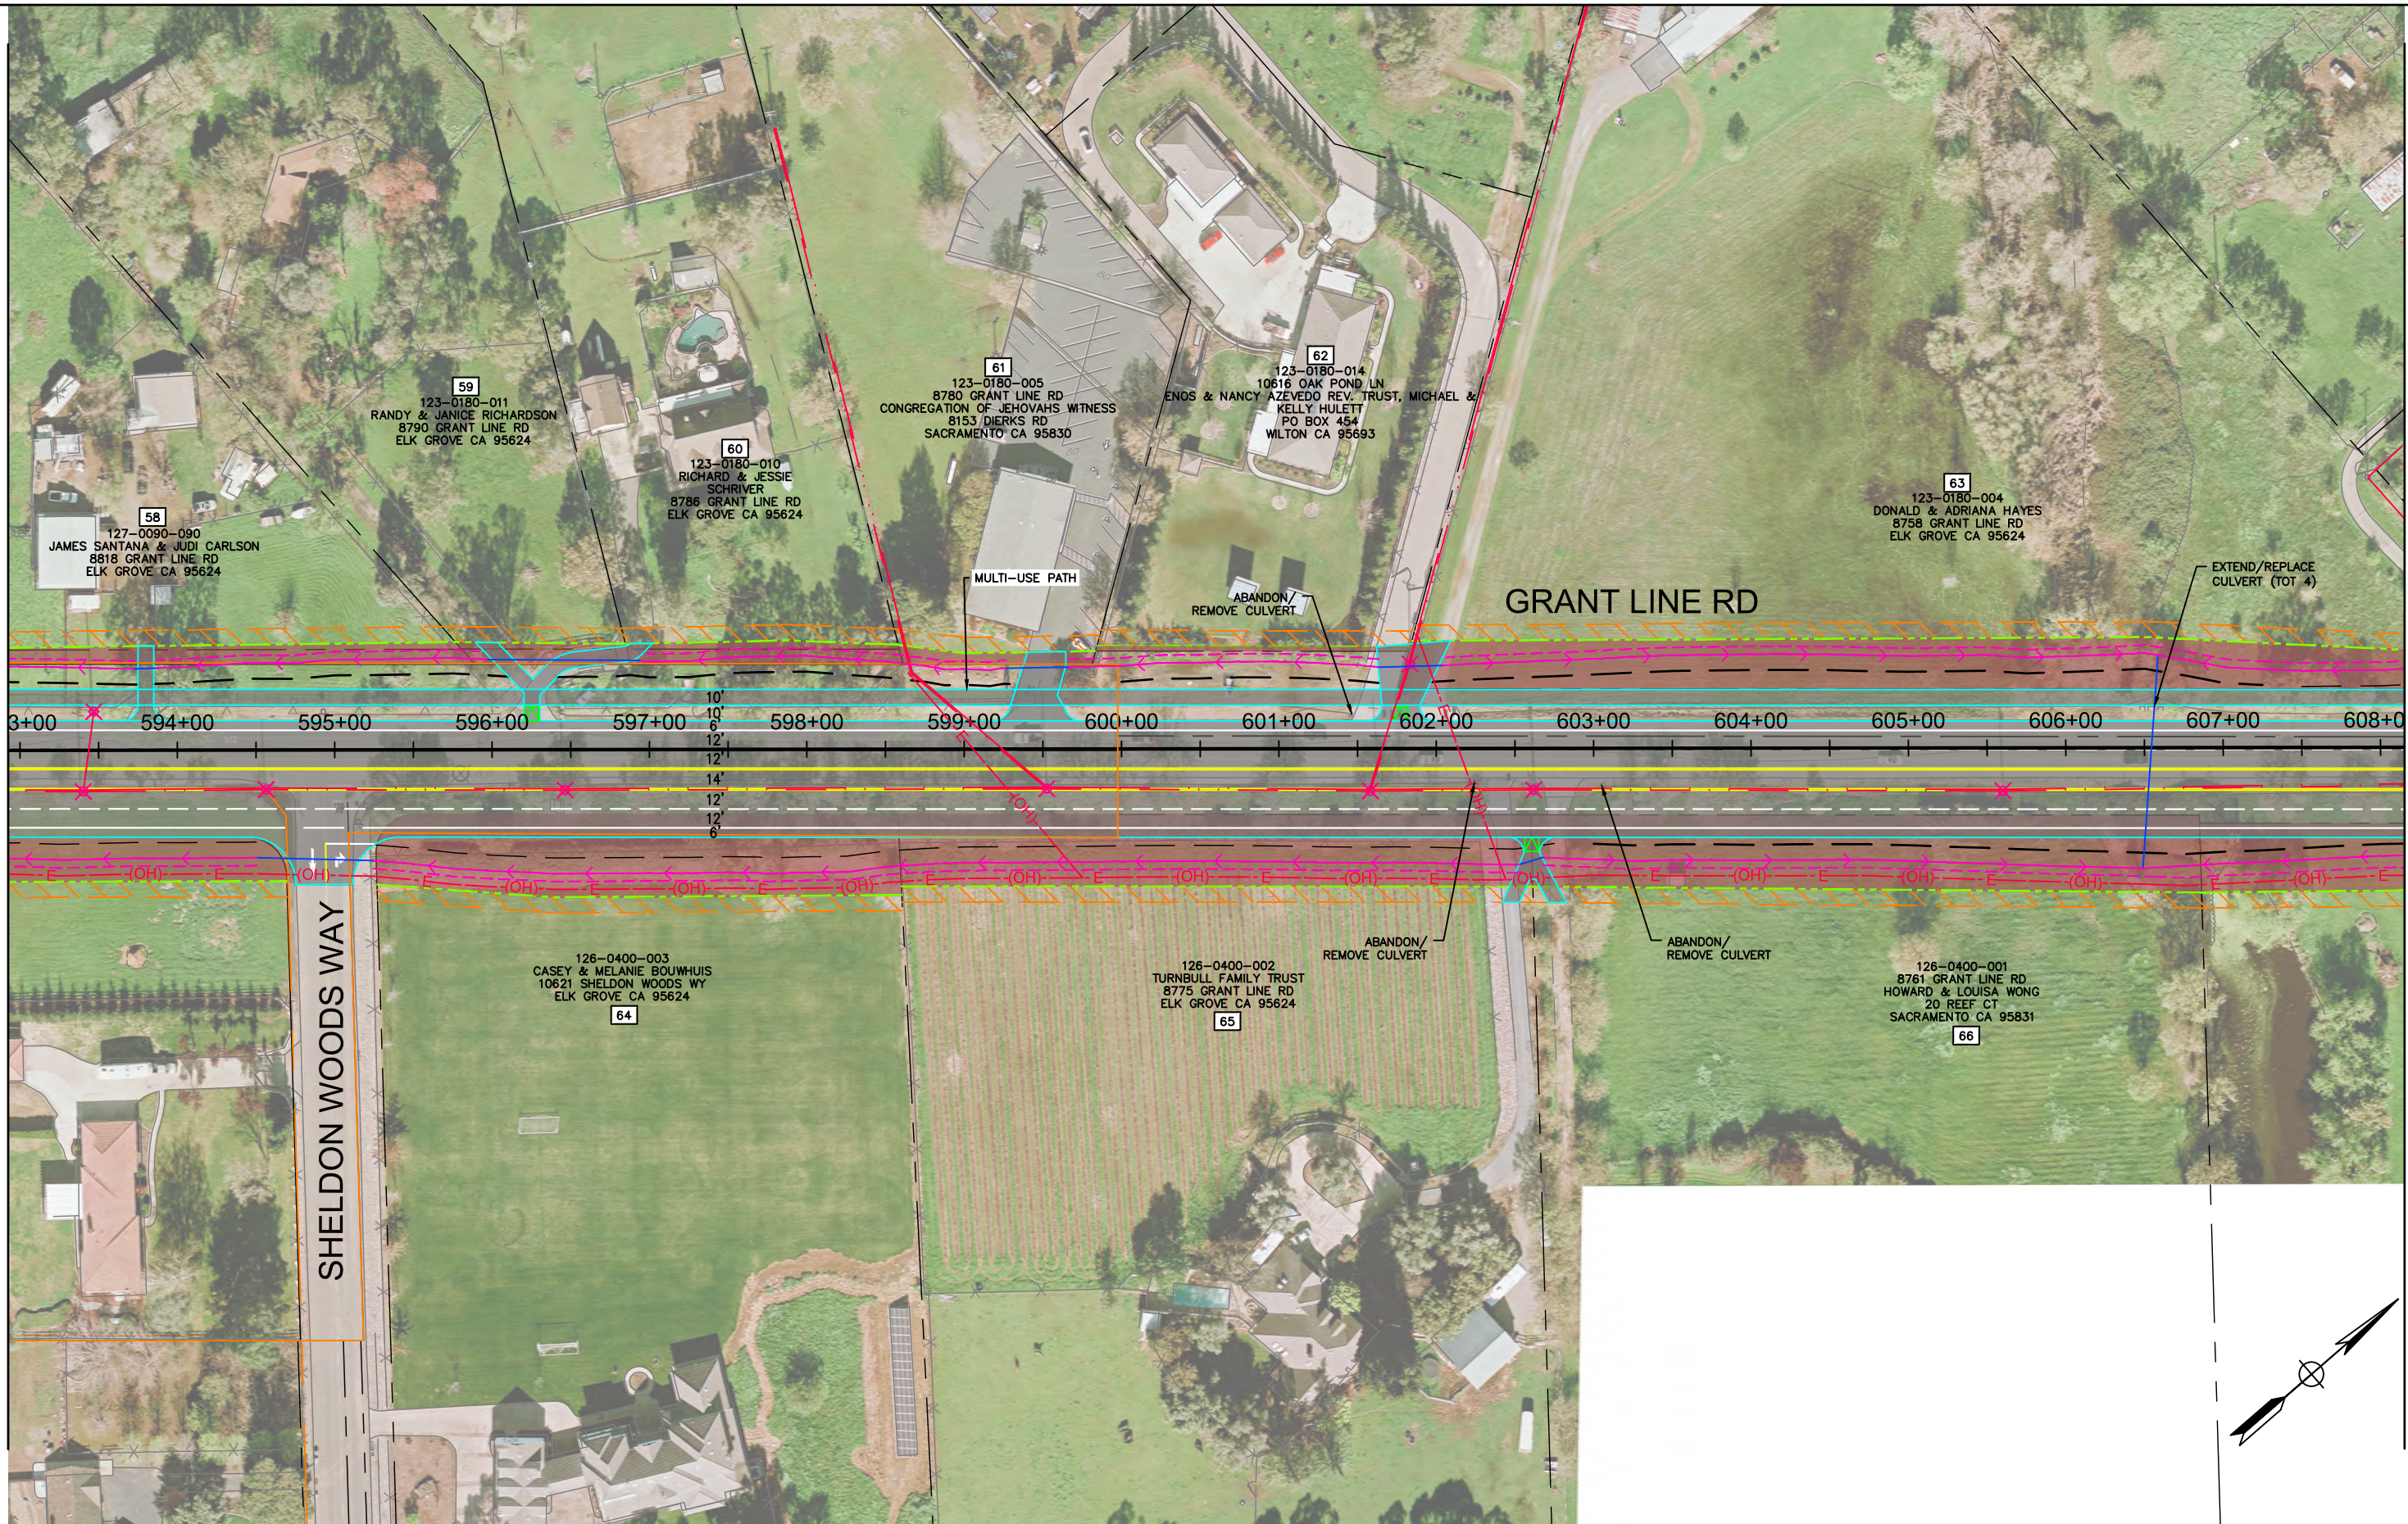

MATCHLINE SEE SHEET L-5

MATCHLINE SEE SHEET L-7

DESIGNED BY:	SUBMITAL:	DATE:	06-8-2021
DRAWN BY:	DESCRIPTION:	REVISION DATE:	
CHECKED BY:	DESCRIPTION:	REVISION DATE:	
IN CHARGE:	DESCRIPTION:	REVISION DATE:	

DRAFT
NOT FOR
CONSTRUCTION




AECOM
2020 L Street, Suite 400
Sacramento, CA 95811
TEL: (916) 414-5800
FAX: (916) 414-5850



CITY OF ELK GROVE
DEPARTMENT OF PUBLIC WORKS
8401 LAGUNA PALMS WAY
ELK GROVE, CALIFORNIA 95758
916.683.7111

**GRANT LINE ROAD/SHELDON AREA
PRECISE PLAN
ALTERNATIVE 1A
SIGNAL ALTERNATIVE**

VERIFY SCALES BAR IS ONE INCH ON ORIGINAL DRAWING. ADJUST SCALE FOR REDUCED PLOTS	
DRAWING NO. L-6	SHEET

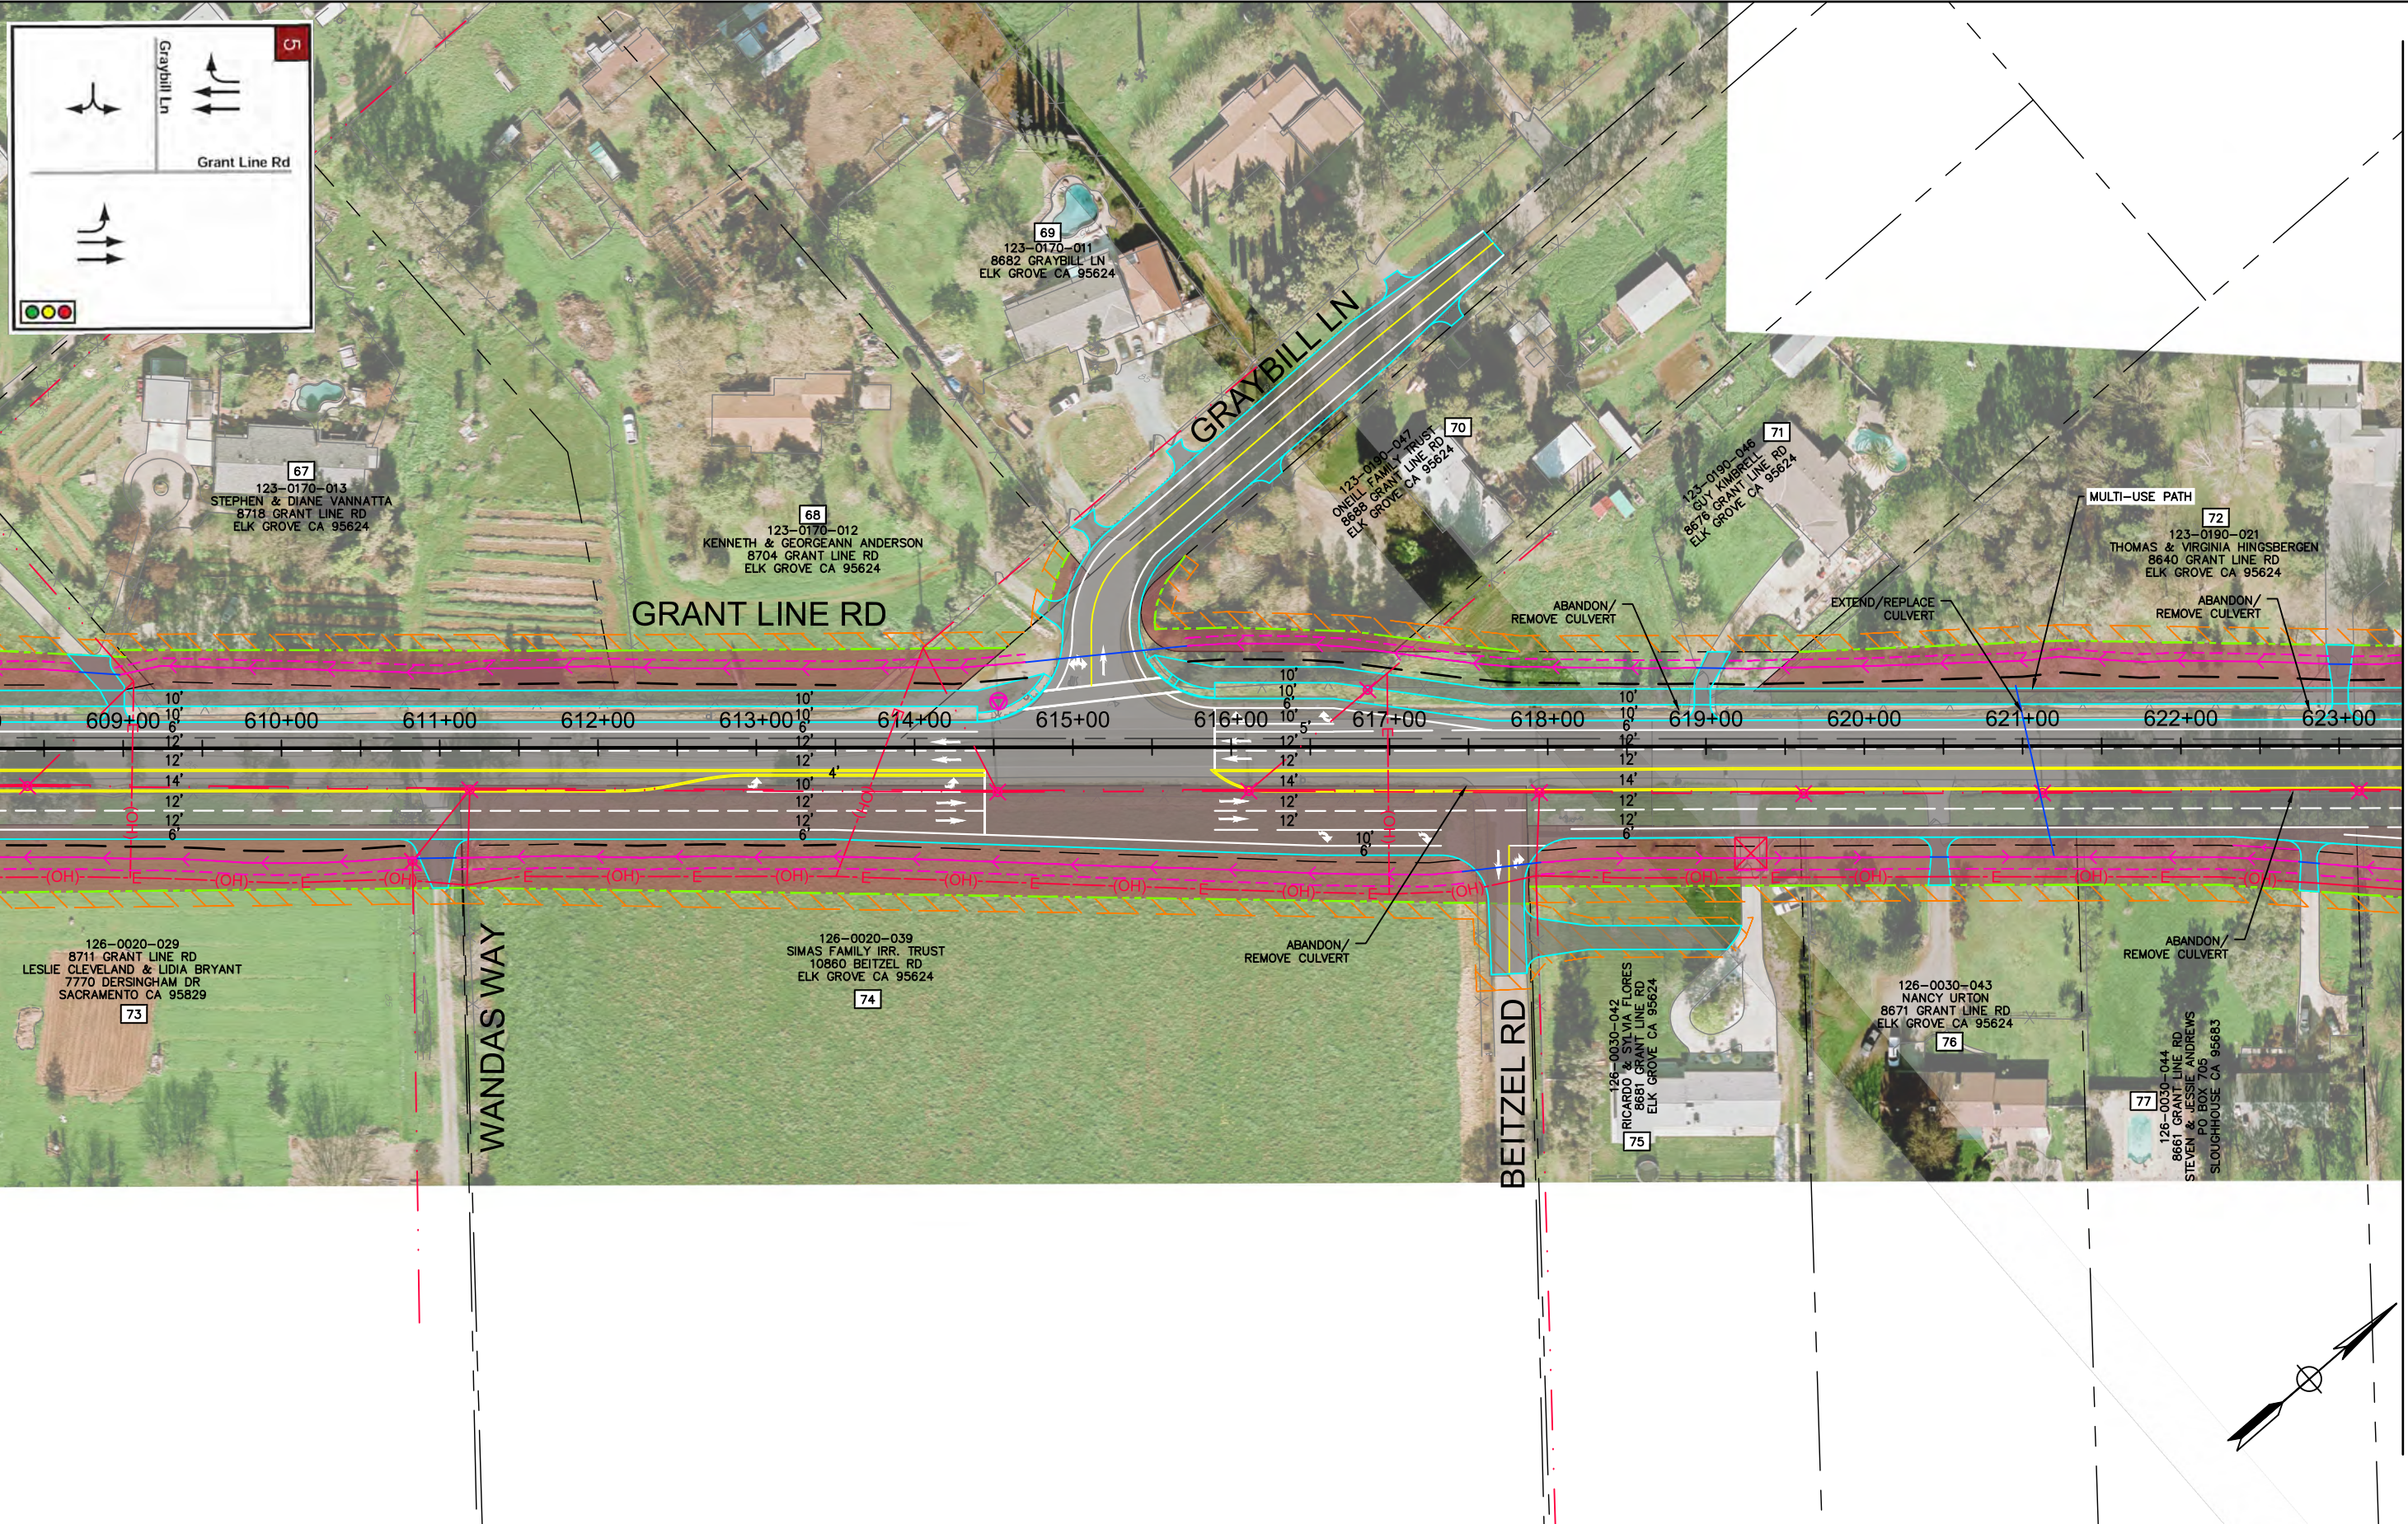

DESIGNED BY:	SUBMITAL:	DATE:	06-8-2021
DRAWN BY:	DESCRIPTION:	REVISION DATE:	
CHECKED BY:	DESCRIPTION:	REVISION DATE:	
IN CHARGE:	DESCRIPTION:	REVISION DATE:	

DRAFT
NOT FOR
CONSTRUCTION




AECOM
2020 L Street, Suite 400
Sacramento, CA 95811
TEL: (916) 414-5800
FAX: (916) 414-5850



CITY OF ELK GROVE
DEPARTMENT OF PUBLIC WORKS
8401 LAGUNA PALMS WAY
ELK GROVE, CALIFORNIA 95758
916.683.7111

**GRANT LINE ROAD/SHELDON AREA
PRECISE PLAN
ALTERNATIVE 1A
SIGNAL ALTERNATIVE**

VERIFY SCALES BAR IS ONE INCH ON ORIGINAL DRAWING. ADJUST SCALE FOR REDUCED PLOTS	
DRAWING NO.	SHEET
L-7	

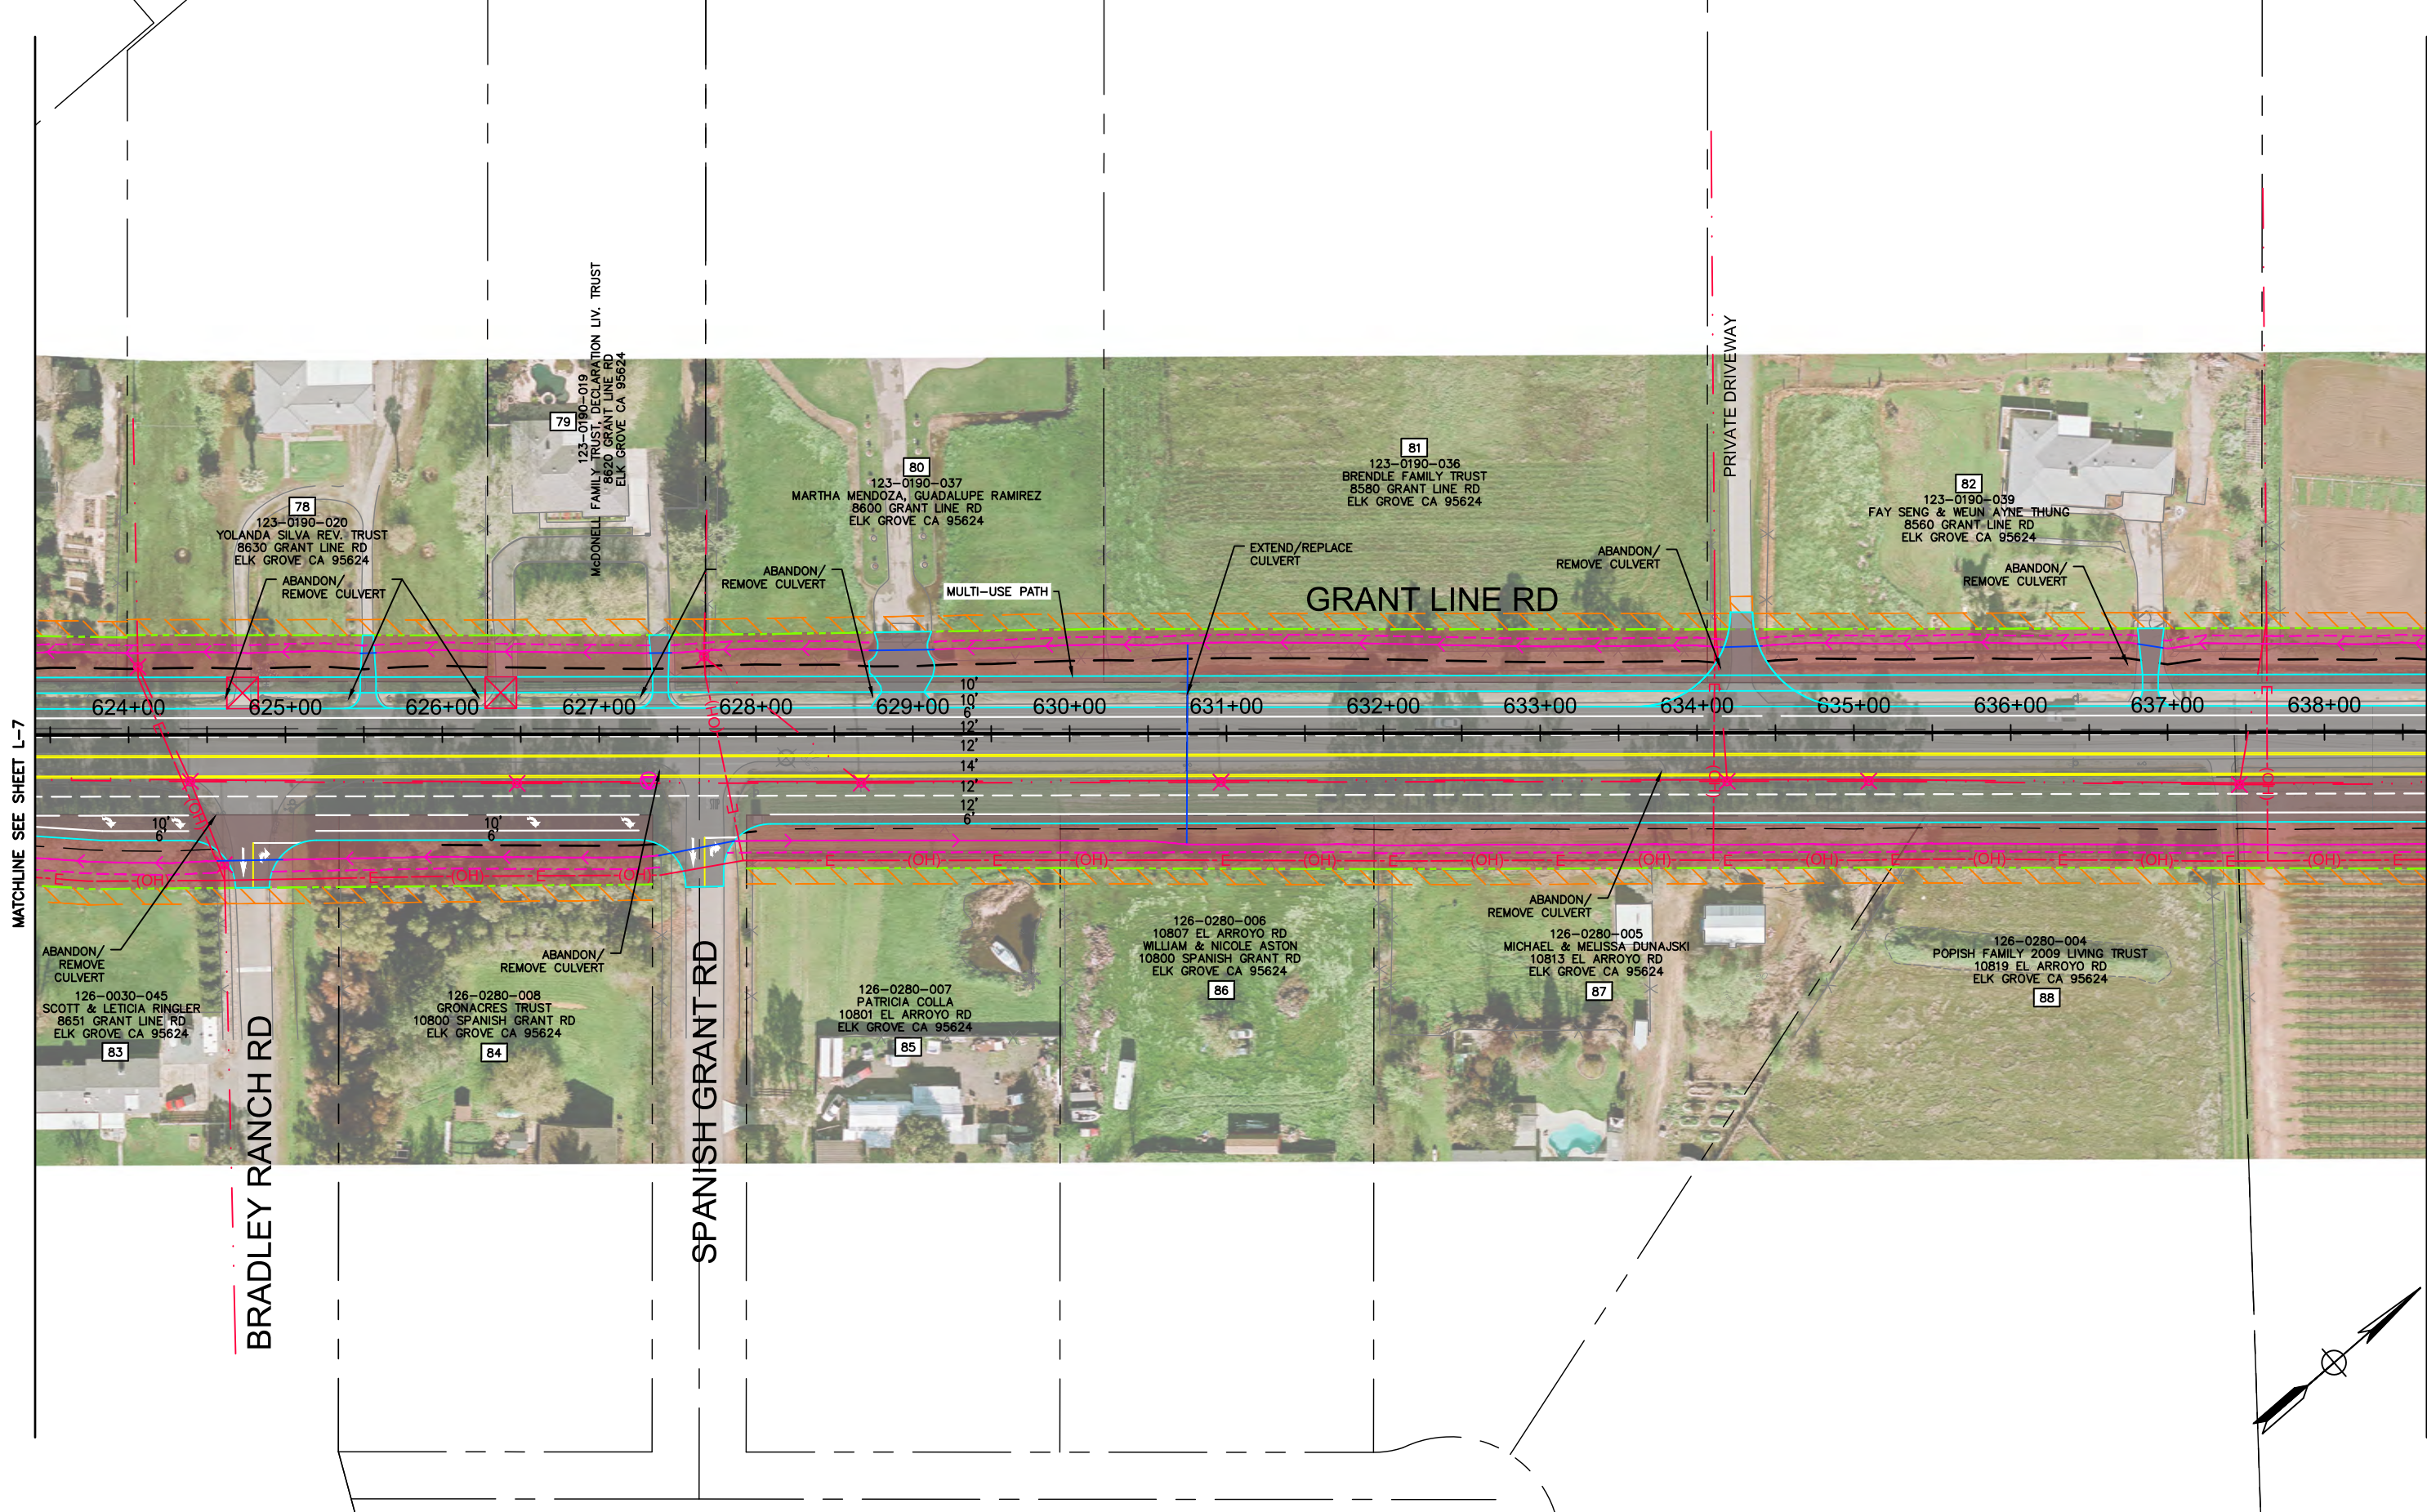

MATCHLINE SEE SHEET L-7

MATCHLINE SEE SHEET L-9

DESIGNED BY:	SUBMITAL:	DATE:	06-8-2021
DRAWN BY:	DESCRIPTION:	REVISION DATE:	
CHECKED BY:	DESCRIPTION:	REVISION DATE:	
IN CHARGE:	DESCRIPTION:	REVISION DATE:	

DRAFT
NOT FOR
CONSTRUCTION



AECOM
2020 L Street, Suite 400
Sacramento, CA 95811
TEL: (916) 414-5800
FAX: (916) 414-5850




CITY OF ELK GROVE
DEPARTMENT OF PUBLIC WORKS
8401 LAGUNA PALMS WAY
ELK GROVE, CALIFORNIA 95758
916.683.7111

GRANT LINE ROAD/SHELDON AREA
PRECISE PLAN
ALTERNATIVE 1A
SIGNAL ALTERNATIVE


VERIFY SCALES BAR IS ONE INCH ON ORIGINAL DRAWING. ADJUST SCALE FOR REDUCED PLOTS	
DRAWING NO. L-8	SHEET

C:\Users\Vanessa.doctolero\Desktop\Projects\Grant Line Road\910 CAD\006-CIVIL\20-SHEETS\GLR_Alt 1A_LO Sheets_6-11.dwg | Layout: L-9 | Vanessa.doctolero | 6/9/2021 12:55 PM

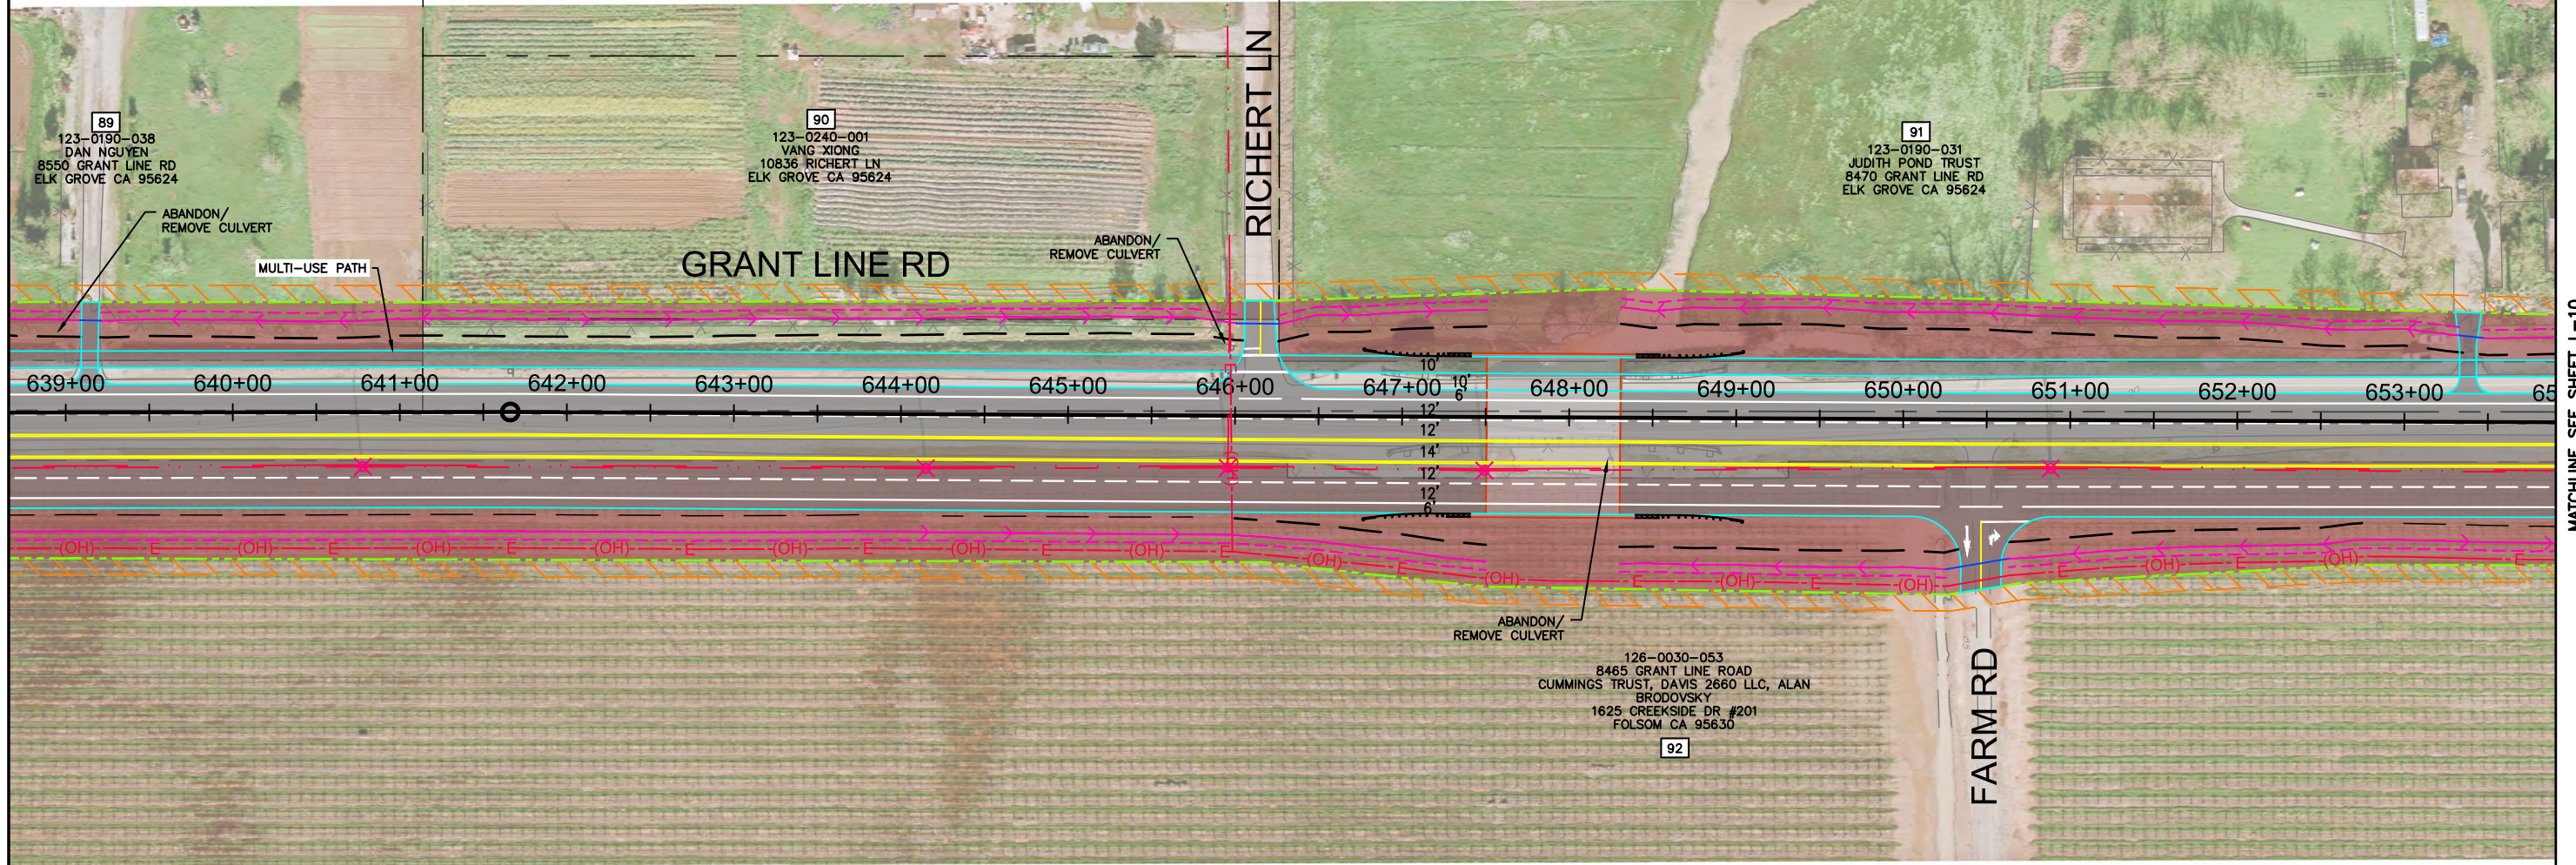

MATCHLINE SEE SHEET L-8

MATCHLINE SEE SHEET L-10

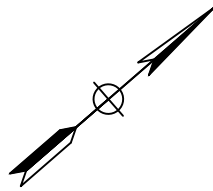

DESIGNED BY:	SUBMITTAL:	DATE:	06-8-2021
DRAWN BY:	DESCRIPTION:	REVISION DATE:	
CHECKED BY:	DESCRIPTION:	REVISION DATE:	
IN CHARGE:	DESCRIPTION:	REVISION DATE:	

DRAFT
NOT FOR
CONSTRUCTION




AECOM
2020 L Street, Suite 400
Sacramento, CA 95811
TEL: (916) 414-5800
FAX: (916) 414-5850



CITY OF ELK GROVE
DEPARTMENT OF PUBLIC WORKS
8401 LAGUNA PALMS WAY
ELK GROVE, CALIFORNIA 95758
916.683.7111


GRANT LINE ROAD/SHELDON AREA
PRECISE PLAN
ALTERNATIVE 1A
SIGNAL ALTERNATIVE

VERIFY SCALES BAR IS ONE INCH ON ORIGINAL DRAWING. ADJUST SCALE FOR REDUCED PLOTS	
DRAWING NO. L-9	SHEET

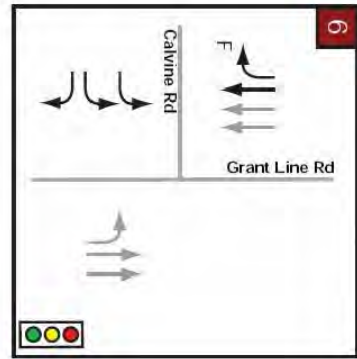

MATCHLINE SEE SHEET L-9

MATCHLINE SEE SHEET L-11

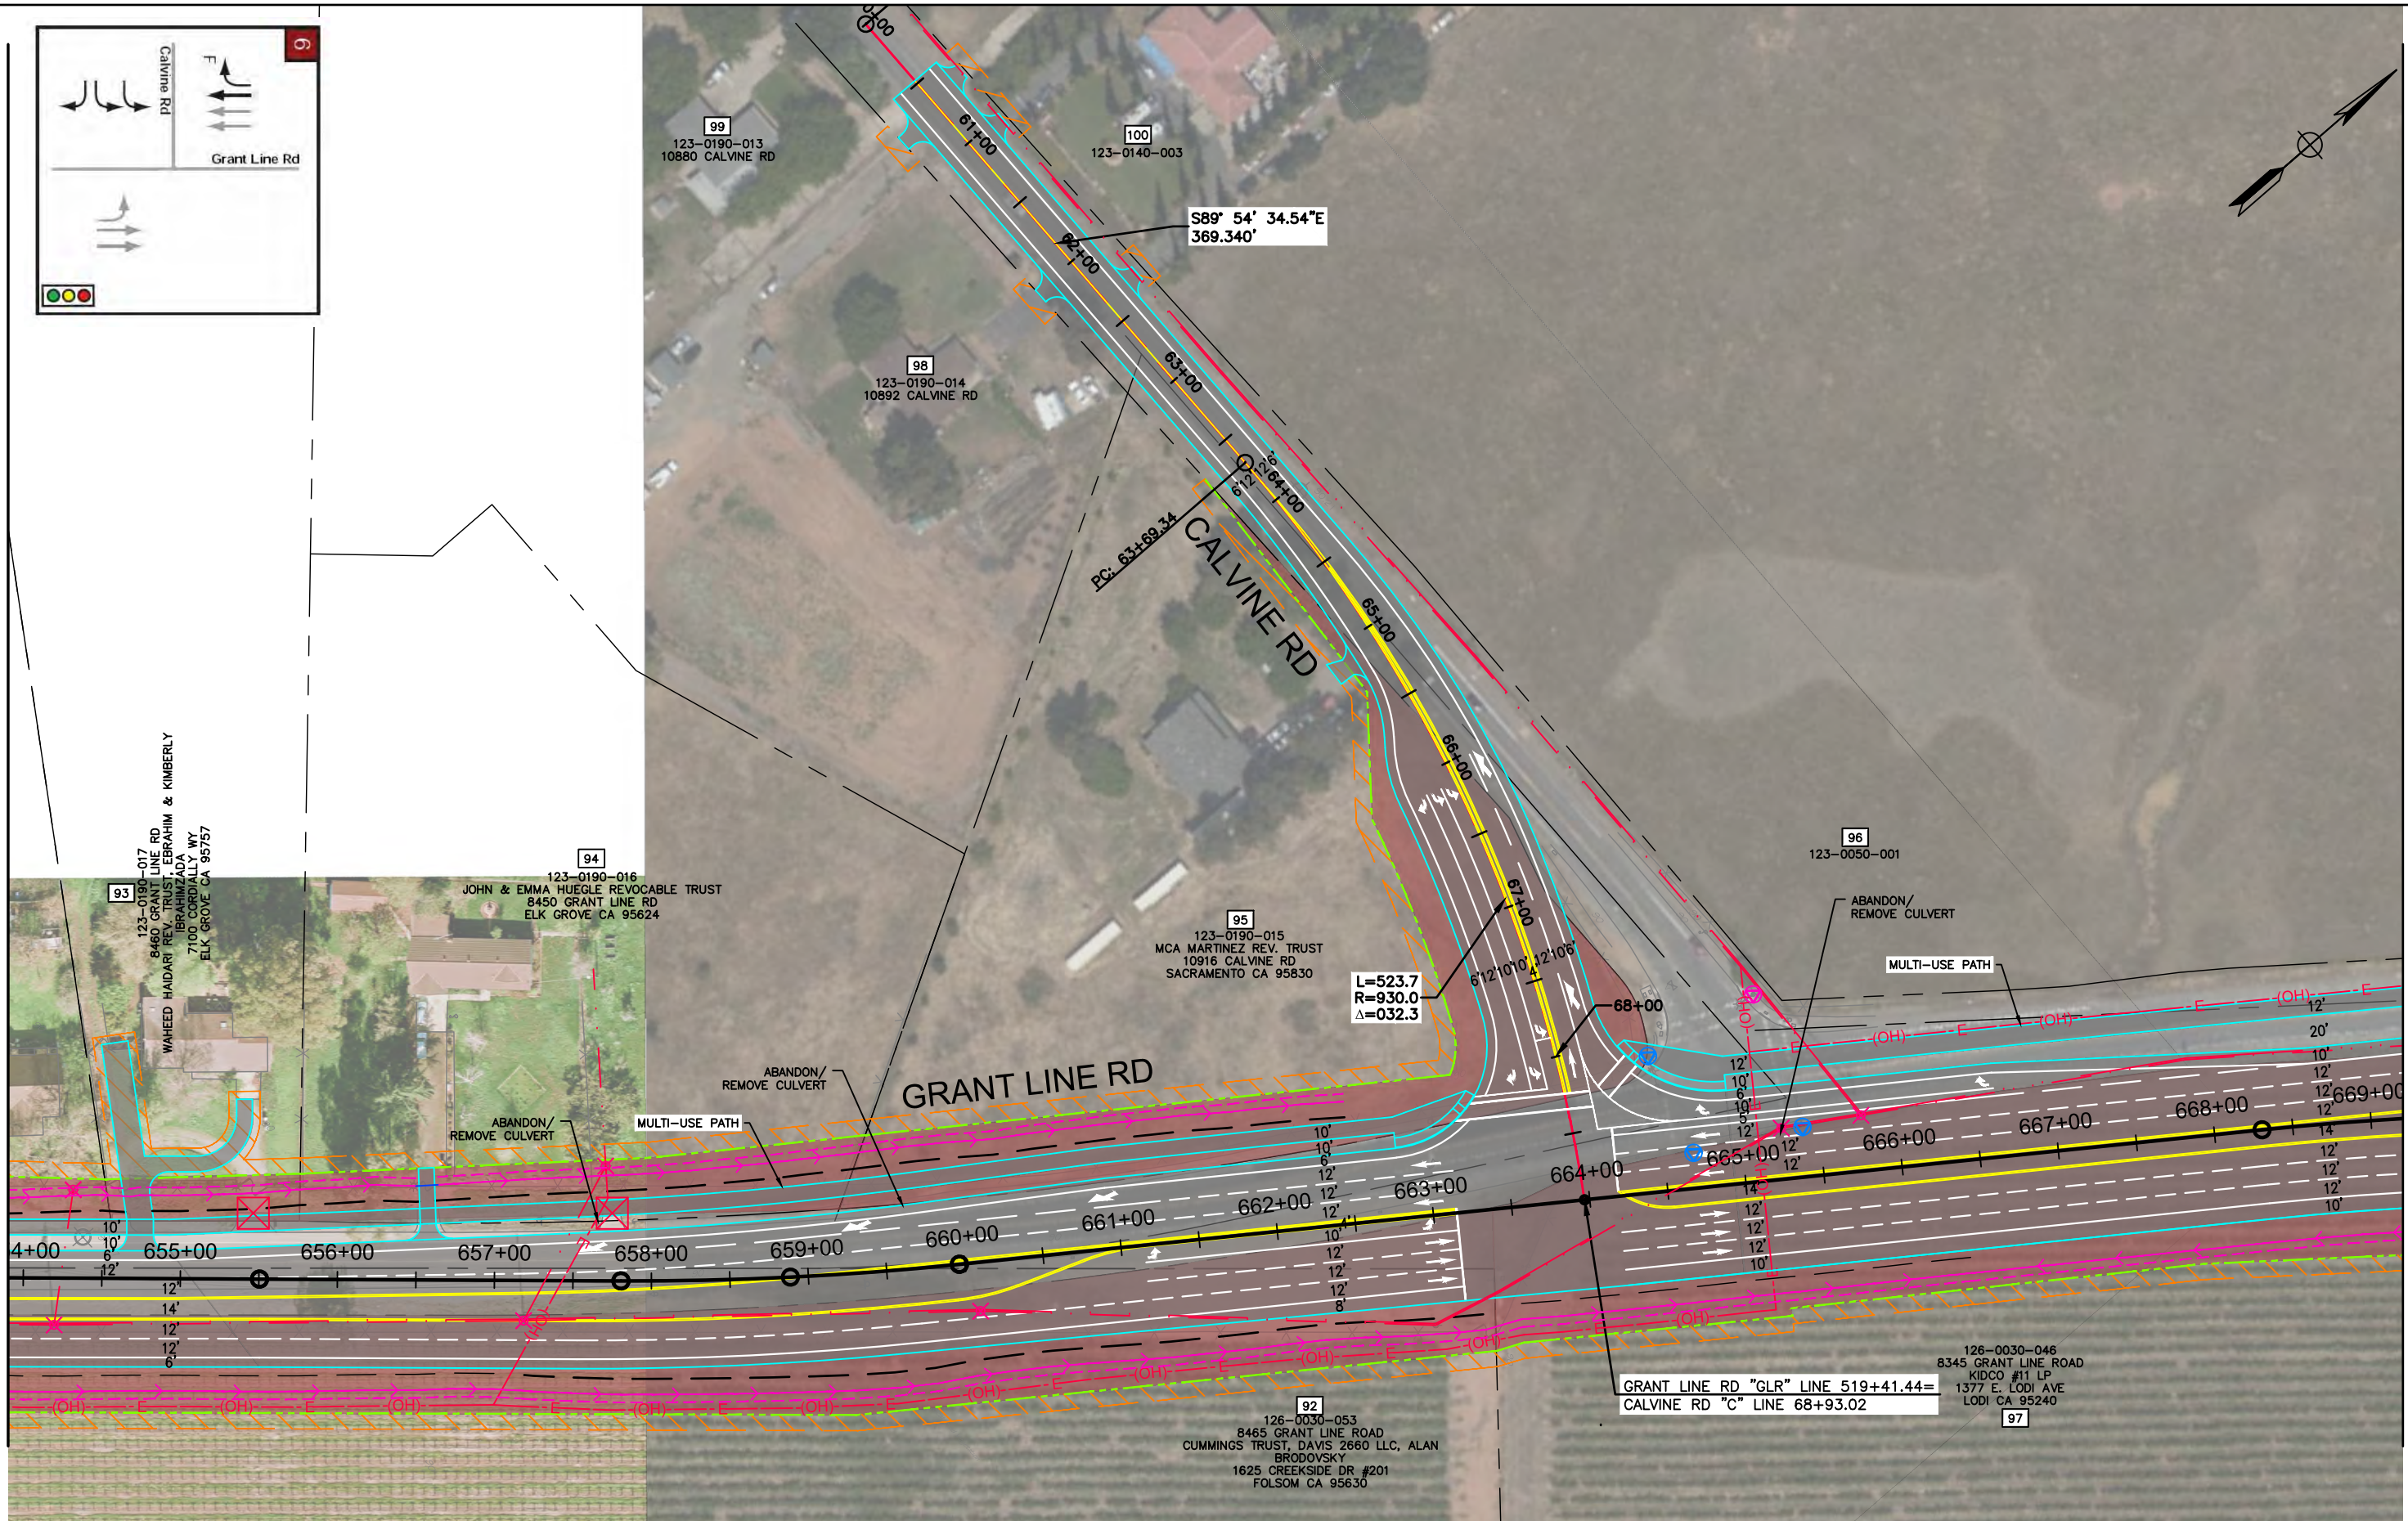

DESIGNED BY:	SUBMITAL:
DRAWN BY:	DESCRIPTION:
CHECKED BY:	DESCRIPTION:
IN CHARGE:	DESCRIPTION:

DATE:	06-8-2021
REVISION DATE:	
REVISION DATE:	
REVISION DATE:	

DRAFT
NOT FOR
CONSTRUCTION



2020 L Street, Suite 400
Sacramento, CA 95811
TEL: (916) 414-5800
FAX: (916) 414-5850



CITY OF ELK GROVE
DEPARTMENT OF PUBLIC WORKS
8401 LAGUNA PALMS WAY
ELK GROVE, CALIFORNIA 95758
916.683.7111

GRANT LINE ROAD/SHELDON AREA
PRECISE PLAN
ALTERNATIVE 1A
SIGNAL ALTERNATIVE

VERIFY SCALES BAR IS ONE INCH ON ORIGINAL DRAWING. ADJUST SCALE FOR REDUCED PLOTS	
DRAWING NO.	SHEET
L-10	

C:\Users\Vanessa.doctolero\Desktop\Projects\Grant Line Road\910 CAD\006-CIVIL\20-SHEETS\GLR_Alt 1A_LO Sheets_6-11.dwg | Layout: L-11 | Vanessa.doctolero | 6/9/2021 12:55 PM

MATCHLINE SEE SHEET L-10



DESIGNED BY:	SUBMITAL:	DATE:	06-8-2021
DRAWN BY:	DESCRIPTION:	REVISION DATE:	
CHECKED BY:	DESCRIPTION:	REVISION DATE:	
IN CHARGE:	DESCRIPTION:	REVISION DATE:	

DRAFT
NOT FOR
CONSTRUCTION



AECOM
2020 L Street, Suite 400
Sacramento, CA 95811
TEL: (916) 414-5800
FAX: (916) 414-5850



CITY OF ELK GROVE
DEPARTMENT OF PUBLIC WORKS
8401 LAGUNA PALMS WAY
ELK GROVE, CALIFORNIA 95758
916.683.7111

**GRANT LINE ROAD/SHELDON AREA
PRECISE PLAN
ALTERNATIVE 1A
SIGNAL ALTERNATIVE**

VERIFY SCALES BAR IS ONE INCH ON ORIGINAL DRAWING. ADJUST SCALE FOR REDUCED PLOTS	
DRAWING NO. L-11	SHEET