

Phone: 916.683.7111
Fax: 916.691.3168

Web: www.elkgrovecity.org

8401 Laguna Palms Way
Elk Grove, California 95758



Standards Update Transmittal

Reference Number: 2021-19
Standards: Standard Drawings, New ST-45

Update:

1. Addition to Standard Drawings:
 - a. ST-45, MULTI-USE MID BLOCK TRAIL CONNECTION: Create a new standard drawing for multi-use trails at mid-block crossings

Effect of Update:

1. This new drawing will provide consistency in the way multi-use trails connect to Class 2, 3, and 4 bikeways.
2. This new drawing will also provide consistency for multi-use trails at mid-block crossings.

Request for Update Initiated By:


Kevin Bewsey 8/10/2021
Date

Update Reviewed for Conformity and Consistency to Standards:

Shoaib Ahrary 3/2/2022 | 10:26 AM PST
Shoaib Ahrary, PE, ESD Manager Date

Update to Standards Approved:

Jeffrey R. Werner 3/2/2022 | 7:18 PM PST
Jeffrey R. Werner, PE, City Engineer Date

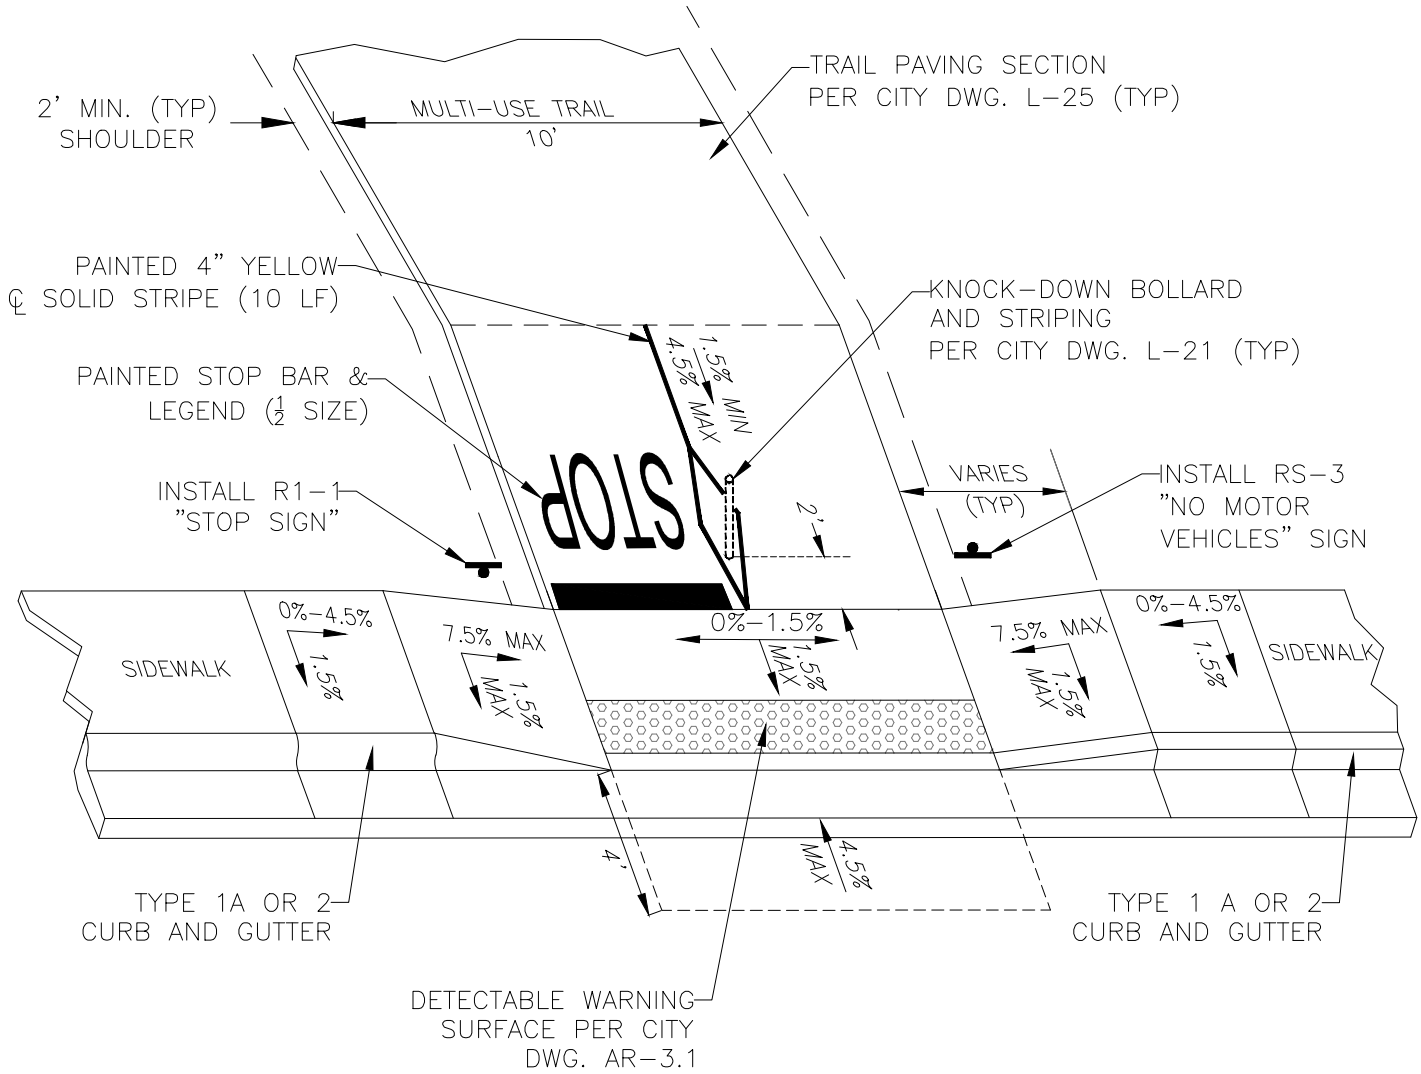

NOTES:

1. TRAIL CONNECTION MUST BE AT A CROSSWALK.
2. MID-BLOCK CROSSWALK SIGNAGE, STRIPING AND/OR SIGNAL TO BE INSTALLED AS DETERMINED BY THE CITY.

DATE 03-02-2022		NOT TO SCALE	
REVISION	BY	APPROVED	DATE

CITY OF ELK GROVE - PUBLIC WORKS

**MULTI-USE TRAIL CONNECTION
AT MID-BLOCK CROSSWALK**

APPROVED BY:

Jeffrey B. Wu 03-02-2022

CITY ENGINEER DATE

DRAWING NUMBER
ST-45

