


**RESOLUTION NO. 2002-190**

**A RESOLUTION OF THE CITY COUNCIL OF THE CITY OF ELK GROVE  
APPROVING THE SUBDIVISION MAP, AND SUBDIVISION IMPROVEMENT  
AGREEMENT FOR LAGUNA MEADOWS VILLAGE, F3 AND F4**

**BE IT RESOLVED AND ORDERED** that the City Council of the City of Elk Grove pursuant to Government Code Section 66458 hereby approves the Subdivision Map submitted at the City Council meeting in connection with **Ryland Homes of California Inc., a Delaware Corporation**, and the subdivision designated as Laguna Meadows Village, F3 and F4.

**BE IT FURTHER RESOLVED AND ORDERED** that the City Council of the City of Elk Grove hereby approves a Subdivision Improvement Agreement and that the Mayor be and is hereby authorized and directed to execute a Subdivision Improvement Agreement on behalf of the City of Elk Grove in connection with the above identified subdivision in the form hereto attached, and for all matters incidental thereto, and to do and perform everything necessary to carry out the purpose of this resolution.


**PASSED AND ADOPTED** by the City Council of the City of Elk Grove on this 6th day of November 2002.

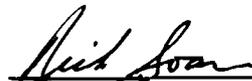  
\_\_\_\_\_  
RICK SOARES, MAYOR of the  
CITY OF ELK GROVE

ATTEST:

  
\_\_\_\_\_  
PEGGY E. JACKSON, CITY CLERK

APPROVED AS TO FORM:

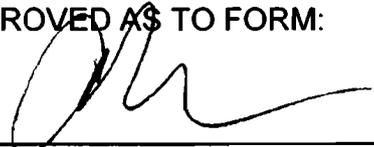  
\_\_\_\_\_  
ANTHONY B. MANZANETTI,  
CITY ATTORNEY

**AYES:** Soares, Briggs, Cooper  
Scherman, Leary  
**NOES:** None  
**ABSTAIN:** None  
**ABSENT:** None

**Attachment 2**

**Subdivision Improvement Agreement**

NO FEE DOCUMENT  
Government Code § 6103  
RECORDING REQUESTED BY AND  
WHEN RECORDED MAIL TO:

CITY OF ELK GROVE  
8400 Laguna Palms Way  
Elk Grove, CA 95758  
Attention: City Clerk

---

SUBDIVISION IMPROVEMENT AGREEMENT

---

This Agreement is made and entered into this \_\_\_\_\_ day of \_\_\_\_\_, by and between the City of Elk Grove, hereinafter referred to as "City," and **Ryland Homes of California Inc., a Delaware Corporation**, hereinafter referred to as "Subdivider."

RECITALS

A. Subdivider has presented to the City a parcel map or final map of a proposed subdivision of land located within the corporate limits of the City that has been prepared in accordance with the Subdivision Map Act of the State of California, the subdivision ordinances of the City, and the tentative map of the Subdivision previously approved by the City Council.

B. The proposed subdivision of land is commonly known and described as **Ryland Laguna Meadows, Villages F3 and F4**, and is hereinafter referred to as the "Subdivision" or the "Project."

C. Subdivider has requested approval of the parcel map or final map prior to the construction and completion of the public improvements, including, but not limited to streets, highways, public ways, sidewalks, curbs, gutters, storm drainage facilities, public utility facilities, design standards which are part of the provisions for lot grading and drainage in or appurtenant to the Subdivision, and other public improvements that are required by the Subdivision Map Act, the subdivision ordinances of the City, the tentative map (and approvals given in connection therewith), and final grading plan, if any, approved by the City. The foregoing improvements are hereinafter referred to as "the Required Improvements."

NOW, THEREFORE, the parties agree as follows:

1. Performance of Work. Subdivider agrees to furnish, construct and install at Subdivider's own expense the Required Improvements as shown on the plans and specifications of the Subdivision, a copy of which is on file in the office of the City Manager, and is incorporated herein by reference, along with any changes or modifications as may be required by the City Manager or the City Manager's designee (hereinafter "City Manager") due to errors, omissions, or changes in conditions. The plans and specifications of the Required Improvements may be modified by the Subdivider as the development progresses, subject to the prior written

approval of the City Manager. The total estimated cost of the Required Improvements, as determined by the City Manager, is **One Million Four Hundred Twenty Four Thousand Sixty One Dollars (\$1,424,061.00)**.

2. Work; Satisfaction of City Manager. All of the work on the Required Improvements is to be done at the places, of the materials, and in the manner and at the grades, all as shown upon the approved plans and specifications and the City's Improvement Standards and Specifications, to the satisfaction of the City Manager.

3. Injury to Public Improvements, Public Property or Public Utilities Facilities. Subdivider shall replace or repair, or have replaced or repaired, all public improvements, public utility facilities, and surveying or subdivision monuments which are destroyed or damaged in the performance of any work under this Agreement. Subdivider shall bear the entire cost of replacement or repairs of any and all public or private utility property damaged or destroyed in the performance of any work done under this Agreement, whether such property is owned by the United States or any agency thereof, or the State of California, or any agency or political subdivision thereof, or by the City or any public or private utility corporation or by any combination of such owners. Any repair or replacement shall be to the satisfaction of the City Manager.

4. Inspection by City. Subdivider shall at all times provide safe access for inspection by the City to all parts of the Required Improvements and to all places where the Required Improvements are in preparation.

5. Subdivider's Obligation to Warn Public During Construction. Until final acceptance of the Required Improvements, Subdivider shall give good and adequate warning to the public of each and every dangerous condition existing in said improvements, and will take reasonable actions to protect the public from such dangerous condition.

6. Superintendence by Subdivider. Subdivider shall require each contractor and subcontractor to have a competent foreman on the job at all times when that contractor or subcontractor, or any employee or agent thereof, is performing work on the Required Improvements. In addition, Subdivider shall maintain an office with a telephone and Subdivider or a person authorized to make decisions and to act for Subdivider in Subdivider's absence shall be available on the job site within three (3) hours of being called at such office by the City during the hours of 9:00 A.M. through 5:00 P.M., Monday through Friday, or any other day or time when work is being performed on the Required Improvements.

7. Work; Time for Commencement and Performance. Work on the Required Improvements has been commenced by the Subdivider or shall commence on or before the 1<sup>st</sup> day of ~~OCTOBER~~, ~~2002~~, and Work on the Required Improvements shall be completed on or before the 1<sup>st</sup> day of ~~AUGUST~~, ~~2003~~; provided, however, that the Required Improvements shall not be deemed to be completed until accepted in writing by the City.

8. Time of Essence; Extension.

a. Time is of the essence of this Agreement. The dates for commencement and completion of the Required Improvements may not be extended, except as provided in this

paragraph. The City Manager may extend the dates for a maximum of one hundred and eighty (180) days due to delays in the work actually caused by inclement weather, riots, strikes, lockouts, fires, earthquakes, floods and conditions resulting therefrom, or for other reason beyond the control of the Subdivider. Extension of the dates for any other cause or beyond one hundred and eighty (180) days shall be made only by the City Council. Extensions shall be granted only upon a showing of good cause by the Subdivider. The City Council or City Manager, as appropriate, shall be the sole and final judge as to whether good cause has been shown to entitle the Subdivider to an extension.

b. Requests for extension of the commencement and/or completion date shall be in writing and delivered to the City in the manner hereinafter specified for service of notices. An extension of time, if any, shall be granted only in writing, and an oral extension shall not be valid or binding on the City.

c. In the event the City extends the time of commencement and/or completion of the Required Improvements, such extension may be granted without notice by the City to the Subdivider's surety and shall in no way release any guarantee or security given by the Subdivider pursuant to this Agreement, or relieve or release those providing an improvement security pursuant to this Agreement. The surety or sureties, if any, in executing the securities shall be deemed to have expressly agreed to any such extension of time.

d. In granting any extension of time, the City may require new or amended improvement security in amounts increased to reflect increases in the costs of constructing the Required Improvements or impose other conditions to protect its interests and ensure the timely completion of the Required Improvements.

9. Utility Undergrounding and Relocation Costs. Subdivider shall assume all costs for utility and cable television undergrounding and/or relocation, which is not the responsibility of the cable television, gas, electric, telephone, or other utility company under the terms of the franchises with the City or otherwise imposed upon the utility companies by law.

10. Improvement Security. Concurrently with the execution of this Agreement, the Subdivider shall furnish the City with:

a. Faithful Performance Security. Subdivider shall provide faithful performance security as set forth in the Elk Grove Municipal Code section 22.80.050 to secure faithful performance of this Agreement (the "faithful performance" security). This security shall be in the amount of one hundred percent (100%) of the total estimated cost of the Required Improvements, as determined by the City Manager.

b. Payment Security. Subdivider shall also provide payment security as set forth in the Elk Grove Municipal Code section 22.80.050 to secure payment to the contractor, subcontractors and to persons renting equipment or furnishing labor or materials to them for the work (the "payment security"). This security shall be in the amount of fifty percent (50%) of the total estimated cost of the Required Improvements, as determined by the City Manager and shall secure the obligations set forth in Title 15 (commencing with Section 3082) of Part 4 of Division 3 of the Civil Code of the State of California.

c. Guarantee and Warranty Security. Subdivider shall also file with this Agreement a “guarantee and warranty security” in the amount of ten percent (10%) of the total estimated cost of the Required Improvements, as determined by the City Manager, to guarantee and warrant the Required Improvements for a period of one year following their completion and acceptance against any defective work or labor done, or defective materials furnished.

d. Monument Security. Subdivider shall also file with this Agreement a “monument security” in the amount of one hundred percent (100%) of the total estimated cost of the installation of survey monuments in the Subdivision, as determined by the City Manager, which total cost is in the amount of **Fourteen Thousand Two Hundred Forty Dollars and 61/100 (\$14,240.61)**, to guarantee and secure the placement of such monuments.

e. All required securities shall be in a form approved by the City Attorney.

f. Any bonds submitted, as security pursuant to this section shall be executed by a surety company authorized to transact a surety business in the State of California. These bonds shall be furnished on the forms enclosed following this Agreement and shall be satisfactory to the City. The bonds shall be obtained from a responsible corporate surety (or sureties) acceptable to the City, which is licensed by the State of California to act as surety upon bonds and undertakings and which maintains in this State at least one office for the conduct of its business. The surety (or sureties) shall furnish reports as to its financial condition from time to time as requested by the City. The premiums for said bonds shall be paid by Subdivide

g. Any bonds submitted, as security pursuant to this section shall be furnished by companies who are authorized and licensed by the Insurance Commissioner as “admitted surety insurers.” Bonds must be approved by City. Before approving the proposed surety and in order to assess the sufficiency of the Surety, the Surety shall provide the City with an original of a certificate from the clerk of Sacramento County that the certificate of authority of the insurer has not been surrendered, revoked, canceled, annulled, or suspended or, in the event that it has, that renewed authority has been granted; and

h. No change, alteration, or addition to the terms of this Agreement or the plans and specifications incorporated herein shall in any manner affect the obligation of the sureties, except as otherwise provided by the Subdivision Map Act.

i. The securities shall be irrevocable, shall not be limited as to time (except as to the one-year guarantee and warranty period) and shall provide that they may be released, in whole or part, only upon the written approval of the City Manager and as provided in paragraph 11. All securities provided pursuant to this Agreement shall expressly obligate the surety for any extension of time authorized by the City for Subdivider’s completion of the Required Improvements, whether or not the surety is given notice of such an extension by the City.

j. The Attorney-in-Fact (resident agent) who executes the securities on behalf of the surety company must attach a copy of his/her Power of Attorney as evidence of his authority. A notary shall acknowledge the power as of the date of the execution of the surety bond that it covers.

## 11. Release of Security.

a. Guarantee and Warranty Security. Any unused portion of the guarantee and warranty security may be released one year after acceptance of the Required Improvements by the City Council. The amount to be released shall first be reduced by the amount deemed necessary by the City to correct any defects in the Required Improvements that are known or believed by the City to exist at the end of the guarantee and warranty period.

b. Payment Security. The payment security may be released thirty-five (35) days after passage of the time within which claims of lien are required to be recorded pursuant to Article 3 of Chapter 2 of Title 15 of Part 4 of Division 3 of the Civil Code (commencing with Section 3114), but in no event shall such security be released prior to one hundred and twenty (120) days after acceptance of the Required Improvements by the City Council. The amount to be released shall first be reduced by the total of all claims on which an action has been filed and notice thereof given in writing to the City. City expressly may require the surety not to release the amount of security deemed necessary by City to assure payment of reasonable expenses and fees, including reasonable attorney's fees.

c. Faithful Performance Security. The faithful performance security may be released upon acceptance of the Required Improvements by the City Council.

d. Monument Security. The monument security may be released upon acceptance of the required monument installation by the City Manager.

12. Inspection and Other Fees. The Subdivider shall pay to the City all fees imposed in connection with the construction and inspection of the Required Improvements. These fees must be paid in full prior to the City's acceptance of the Required Improvements. The fees referred to above are not necessarily the only City fees, charges or other costs that have been, or will be, imposed on the Subdivision and its development, and this Agreement shall in no way exonerate or relieve the Subdivider from paying such other applicable fees, charges, and/or costs.

13. Defense, Indemnification and Hold Harmless. The Subdivider shall defend, indemnify, and hold harmless the City, its officers, employees, agents, and elective and appointive boards from any and all claims, losses, damages, including property damage, personal injury, including death, costs, including attorney fees, and liability of any kind or nature directly or indirectly arising out of or in any way connected with performance under this Agreement and/or the construction of the Required Improvements by the Subdivider, contractor or any subcontractor, or of any person directly or indirectly employed by, or acting as agent for the Subdivider, contractor or any subcontractor, save and except those matters arising from the sole, active negligence of the City.

This defense, indemnification and hold harmless provision shall extend to claims, losses, damage, injury, costs, including attorney fees, and liability for injuries occurring after completion of the construction of the Required Improvements as well as during construction, and shall apply regardless of whether or not the City has prepared, supplied or approved the plans and/or specifications for the Required Improvements or has inspected or accepted the same. Acceptance of insurance required under this Agreement shall not relieve Subdivider from liability under this defense, indemnification and hold harmless provision.

The parties intend that this provision shall be broadly construed to effectuate its purpose.

14. Environmental Warranty.

a. Prior to the acceptance of any dedications or improvements by City, Subdivider shall certify and warrant that: neither the property to be dedicated nor Subdivider are in violation of any environmental law and neither the property to be dedicated nor the Subdivider are subject to any existing, pending, or threatened investigation by any federal, state or local governmental authority under or in connection with any environmental law. Neither Subdivider nor any third party will use, generate, manufacture, produce, or release, on, under, or about the property to be dedicated, any hazardous substance, except in compliance with all applicable environmental laws. Subdivider has not caused or permitted the release of, and has no knowledge of the release or presence of, any hazardous substance on the property to be dedicated or the migration of any hazardous substance from or to any other property adjacent to, or in the vicinity of, the property to be dedicated. Subdivider's prior and present use of the property to be dedicated has not resulted in the release of any hazardous substance on the property to be dedicated. Subdivider shall give prompt written notice to City at the address set forth herein of:

(i) Any proceeding or investigation by any federal, state or local governmental authority with respect to the presence of any hazardous substance on the property to be dedicated or the migration thereof from or to any other property adjacent to, or in the vicinity of, the property to be dedicated;

(ii) Any claims made or threatened by any third party against City or the property to be dedicated relating to any loss or injury resulting from any hazardous substance; and

(iii) Subdivider's discovery of any occurrence or condition on any property adjoining or in the vicinity of the property to be dedicated that could cause the property to be dedicated or any part thereof to be subject to any restrictions on its ownership, occupancy, use for the purpose for which it is intended, transferability, or suit under any environmental law.

b. As used in this Agreement, the term "hazardous substance" includes any hazardous or toxic substance or material or waste, including but not limited to all types of gasoline, oil, and other petroleum hydrocarbons, asbestos, radon, polychlorinated biphenols (PCBs), or any other chemical, material, controlled substance, object, condition, waste, living organism or any combination thereof which is or may be hazardous to human health or safety or to the environment due to its radioactivity, ignitability, corrosivity, reactivity, explosivity, toxicity, carcinogenicity, mutagenicity, phytotoxicity, infectiousness or other harmful properties of effects, which is now, or in the future becomes, listed, defined or regulated in any manner by any federal, state, or local City based directly or indirectly upon such properties.

15. Subdivider's Insurance. Before signing this Agreement, Subdivider shall have obtained all insurance required under this paragraph and such insurance shall have been approved by the City Attorney as to form and sufficiency. Subdivider shall not allow any contractor or subcontractor to commence work until similar insurance first shall have been so

obtained by such contractor or subcontractor and approved by the City Attorney. All requirements herein provided shall appear either in the body of the insurance policies or as endorsements and shall specifically bind the insurance carrier. Any deductibles or self-insured retentions must be declared to and approved by the City. Upon request by the City, Subdivider shall demonstrate financial capability for payment of such deductibles or self-insured retentions.

a. Worker's Compensation Insurance. Subdivider shall maintain, during the term of this Agreement, workers' compensation insurance for all of Subdivider's employees employed at the site of improvement, and in case any work is sublet, Subdivider shall require any contractor or subcontractor similarly to provide workers' compensation insurance for all contractor's employees or subcontractor's employees, unless such employees are covered by the protection afforded by Subdivider. Subdivider shall indemnify and hold harmless the City for any damage resulting to it, including attorney fees, from failure of either Subdivider or any contractor or subcontractor to take out or maintain such insurance.

b. Commercial General Liability Insurance. Subdivider shall take out and maintain during the term of this Agreement such commercial general liability insurance as shall insure the City, its elective and appointive boards and commissions, officers, agents and employees, Subdivider and any contractor or subcontractor performing work covered by this Agreement against claims for damages for personal injury, including death, as well as against claims for property or other damage which may arise from Subdivider's or any contractor's or subcontractor's operations hereunder, whether such operations are by Subdivider or any contractor or subcontractor or by anyone directly or indirectly employed by either Subdivider or any contractor or subcontractor. The insurance shall be in an amount not less than one million dollars (\$1,000,000) per occurrence.

16. Endorsements. Promptly upon execution of this Agreement and prior to commencement of any work, the Subdivider shall provide the City with certificates of insurance and original endorsements effecting coverage for all insurance policies required by this Agreement. The endorsements and policies shall provide that thirty (30) days' written notice of any change or cancellation of the insurance policies will be provided to the City. Such insurance and endorsements shall name the City, its officers, employees, agents, boards, commissions, and volunteers as additional insureds with respect to liability arising out of the performance of any work under this Agreement, and shall provide that such insurance is primary insurance with respect to the interest of the City and that of any other insurance maintained by the City. The endorsements and policies shall include a severability of interests (cross-liability) clause, and shall provide that no failure by the Subdivider to comply with any reporting requirements in the policy will injure the rights of the City. The endorsements shall be signed by a person authorized by the insurer to bind coverage on its behalf, and shall be in a form approved by the City Attorney. If requested by the City, Subdivider agrees to furnish one copy of each required policy or endorsement to the City, and additional copies as requested in writing, certified by an authorized representative of the insurer. Approval of the insurance by the City shall not relieve or decrease any liability of Subdivider.

17. Prevailing Wage. In the event it is determined that the Subdivider is required to pay prevailing wages for the work performed under this Agreement, the Subdivider shall pay all penalties and wages as required by applicable law.

18. Title to Required Improvements. The City shall not accept any real property to be dedicated or the Required Improvements unless they are constructed in conformity with the approved plans and specifications, approved modifications, if any, the approved final or parcel map, and City Improvement Standards and Specifications, to the satisfaction of the City Manager. Until such time as the Required Improvements are accepted by the City, Subdivider shall retain title and shall be responsible for, and bear the risk of loss to, any of the improvements constructed or installed.

Title to and ownership of any real property to be dedicated and the Required Improvements constructed under this Agreement by Subdivider shall vest absolutely in the City upon completion and acceptance in writing of such Required Improvements by City. The City shall not accept the Required Improvements unless title to the Required Improvements is entirely free from lien. Prior to acceptance, Subdivider shall supply the City with appropriate lien releases, at no cost to and in a form acceptable to the City.

19. Repair or Reconstruction of Defective Work. If, within a period of one year after final acceptance by the City Council of the Required Improvements, any improvement or part of any improvement furnished and/or installed or constructed, or caused to be installed or constructed by Subdivider; or any of the work done under this Agreement materially fails to fulfill any of the requirements of this Agreement or the specifications referred to herein, Subdivider shall without delay and without any cost to City, repair, replace or reconstruct any defective or otherwise unsatisfactory part or parts of the improvements. If the Subdivider fails to act promptly or in accordance with this requirement, or if the exigencies of the situation require repairs or replacements to be made before the Subdivider can be notified, then the City may, at its option, make the necessary repairs or replacements or perform the necessary work, and Subdivider shall pay to City the actual cost of such repairs plus fifteen percent (15%) within thirty (30) days of the date of billing for such work by City.

20. Subdivider Not Agent of City. Neither Subdivider nor any of Subdivider's agents, contractors, or subcontractors are or shall be considered to be agents of the City in connection with the performance of Subdivider's obligations under this Agreement.

21. Notice of Breach and Default. The following shall constitute a default under this Agreement: If Subdivider refuses or fails to prosecute the work on the Required Improvements, or any part thereof, with such diligence as will ensure its completion within the time specified, or any extension thereof, or fails to complete the Required Improvements within such time; if Subdivider should be adjudged a bankrupt, or Subdivider should make a general assignment for the benefit of Subdivider's creditors, or if a receiver should be appointed in the event of Subdivider's insolvency; or if Subdivider or any of Subdivider's contractors, subcontractors, agents or employees should violate any of the provisions of this Agreement. In the event of Subdivider's default, Subdivider shall be deemed to be in breach of this Agreement and the City may serve written notice upon Subdivider and Subdivider's surety, if any, of the breach of this Agreement. Subdivider shall have fifteen (15) days from receipt of written notice by City to cure any default.

22. Breach of Agreement; Performance By Surety or City. In the event Subdivider is in default under this Agreement, and the applicable cure period set forth in paragraph 21 has

expired without such default having been cured by Subdivider, the City may thereafter deliver a notice of breach to Subdivider's surety, if any, and such surety shall have the duty to take over and complete the work on the Required Improvements; provided, however, that if the surety within fifteen (15) days after the serving of such notice of breach upon it does not give the City written notice of the surety's intent to take over the performance of the Agreement, or does not commence performance thereof within fifteen (15) days after notice to the City of such election, then the City may take over the work and prosecute the same to completion by contract, or by any other method the City may deem advisable, for the account and at the expense of the Subdivider, and the Subdivider's surety shall be liable to the City for any excess cost or damages incurred by the City. In such event, the City, without liability for so doing, may take possession of and utilize in completing the work such materials, appliances, plants or other property belonging to Subdivider as may be on the site of the work and necessary therefor. The remedy provided by this paragraph is in addition to, and not in lieu of, other remedies available to the City. The City reserves to itself all remedies available to it at law or in equity for a breach of Subdivider's obligations under this Agreement. In addition to any other remedy the City may have, a breach of this Agreement by the Subdivider shall constitute consent to the filing by the City of a notice of violation against all the lots in the Subdivision. Subdivider agrees that the choice of remedy or remedies for Subdivider's breach shall be in the discretion of the City.

If the form of improvement security is other than a bond, the City, after giving notice of breach of the Agreement, may proceed to collect against the improvement security in the manner provided by law and by the terms of the security instrument.

23. Building Permit Sign-Off or Issuance of Certificate of Occupancy. The City will not final or sign off as complete any building permit or issue any certificate of occupancy for any building constructed within the Subdivision until and after such time the City accepts the Required Improvements.

24. Notices. All notices required under this Agreement shall be in writing, and delivered in person or sent by registered or certified mail, postage prepaid.

Notices required to be given to City shall be addressed as follows:

City Manager  
CITY OF ELK GROVE  
8400 Laguna Palms Way  
Elk Grove, CA 95758

Notices required to be given to Subdivider shall be addressed as follows:

Ryland Homes  
3005 Douglas Blvd, Ste 115  
Roseville, Ca 95661

Any party may change such address by notice in writing to the other party and thereafter notices shall be addressed and transmitted to the new address.

25. Waiver. The waiver by either party of a breach by the other of any provision of this Agreement shall not constitute a continuing waiver or a waiver of any subsequent breach of either the same or a different provision of this Agreement.

26. Attorney Fees. In the event any legal action is brought to enforce or interpret this Agreement, the prevailing party shall be entitled to an award of reasonable attorney fees, in addition to any other relief to which it may be entitled.

27. Personal Nature of Subdivider's Obligations/Assignment. All of Subdivider's obligations under this Agreement are and shall remain the personal obligations of Subdivider notwithstanding a transfer of all or any part of the property within the Subdivision subject to this Agreement, and Subdivider shall not assign any of its obligations under this Agreement without the prior written consent of the City.

28. Acquisition and Dedication of Easements or Rights-of-Way. If any of the Required Improvements are to be constructed or installed on land not within the Subdivision or an already existing public right-of-way, no construction or installation shall be commenced before:

a. The irrevocable offer of dedication or conveyance to City of appropriate rights-of-way, easements or other interests in real property, and appropriate authorization from the property owner to allow construction or installation of the Required Improvements, or

b. The issuance of an order of possession by a court of competent jurisdiction pursuant to the State Eminent Domain Law. Subdivider shall comply in all respects with any such order of possession.

Nothing in this paragraph shall be construed as authorizing or granting an extension of time to Subdivider for completion of the Required Improvements.

29. Compliance with Laws. Subdivider, its agents, employees, contractors, and subcontractors shall comply with all federal, state and local laws in the performance of the work required by this Agreement, including but not limited to obtaining all applicable permits and licenses.

30. No Vesting of Rights. Entering into this Agreement shall not be construed to vest Subdivider's rights with respect to any change in any zoning or building law or ordinance.

31. Approvals by City. Any approval or consent that is to be given by the City under this Agreement shall be in writing, and any approval or consent that is not in writing shall not be binding on the City.

32. Construction and Interpretation. It is agreed and acknowledged by Subdivider that the provisions of this Agreement have been arrived at through negotiation, and that Subdivider has had a full and fair opportunity to revise the provisions of this Agreement and to have such provisions reviewed by legal counsel. Therefore, the normal rule of construction that any ambiguities are to be resolved against the drafting party shall not apply in construing or interpreting this Agreement.

33. Successors and Assigns -- Covenant Running With the Land. This Agreement shall inure to the benefit of, and be binding upon, the successors and assigns of the respective parties. A memorandum of this Agreement in the form attached hereto shall be recorded in the Office of the Recorder of Sacramento County concurrently with the final map or parcel map of the Subdivision. This Agreement shall constitute a covenant running with the land and an equitable servitude upon the real property within the Subdivision.

34. Severability. The provisions of this Agreement are severable. If any portion of this Agreement is held invalid by a court of competent jurisdiction, the remainder of the Agreement shall remain in full force and effect unless amended or modified by mutual written consent of the parties.

35. Actions. Any action by any party to this Agreement, or any action concerning a security furnished pursuant thereto, shall be brought in the appropriate court of competent jurisdiction within the County of Sacramento, State of California, notwithstanding any other provision of law which may provide that such action may be brought in some other location. The law governing this Agreement is the law of the State of California.

36. Integration. This Agreement is an integrated agreement. It supersedes all prior negotiations, representations, or agreements, either written or oral.

37. Modification. This Agreement may be amended only by a written instrument signed by the parties. Subdivider shall bear all costs of amendments to this Agreement that are requested by the Subdivider.

///

///

///

IN WITNESS WHEREOF, the parties have executed this Agreement as follows:


CITY OF ELK GROVE

By: \_\_\_\_\_  
Richard Soares (Mayor)


ATTEST:

\_\_\_\_\_  
Peggy Jackson, City Clerk

APPROVED AS TO FORM:

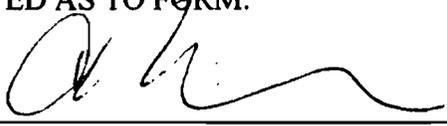  
\_\_\_\_\_  
Anthony B. Manzanetti, City Attorney

SUBDIVIDER  
**Ryland Homes of California Inc., a Delaware Corporation**

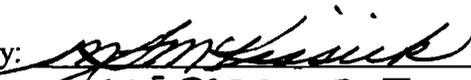
By:   
\_\_\_\_\_  
VICE PRESIDENT, [Title]

ACKNOWLEDGMENT

State of California )  
                  CONTRA COSTA ) ss.  
County of Sacramento )

On SEPT 18 2002 before me, D. LOWERY, personally appeared MICHAELS. MCKISSICK, personally known to me ~~or proved to me on the basis of satisfactory evidence~~ to be the person(s) whose name(s) is are subscribed to the within instrument and acknowledged to me that he she/they executed the same in his her/their signature(s) on the instrument the person(s), or the entity upon behalf of which the person(s) acted, executed the instrument.

WITNESS my hand and official seal.

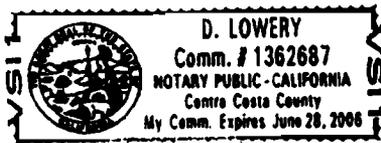

[Handwritten Signature]  
NOTARY PUBLIC

**FINAL MAP**

**OF  
LAGUNA MEADOWS VILLAGE F-3 AND F-4**

SHOWING A DIVISION OF LOT 7 AS SAID LOT IS SHOWN  
ON THE MAP OF "CRESLEIGH RANCH" FILED IN BOOK 296  
OF MAPS, PAGE 4 SACRAMENTO COUNTY RECORDS,  
BEING ALSO A PORTION OF THE NORTHEAST  
ONE-QUARTER OF SECTION 4,  
TOWNSHIP 6 NORTH, RANGE 5 EAST, M.D.M.  
CITY OF ELK GROVE, COUNTY OF SACRAMENTO,  
STATE OF CALIFORNIA  
SEPTEMBER, 2002  
Stantec Consulting Inc.  
SHEET 1 OF 5

**OWNER'S STATEMENT:**

THE UNDERSIGNED HEREBY CONSENTS TO THE PREPARATION AND RECORDATION OF THIS  
FINAL MAP OF "LAGUNA MEADOWS VILLAGE F-3 AND F-4" AND OFFERS FOR  
DEDICATION AND DOES HEREBY DEDICATE TO ANY AND ALL PUBLIC USES HARVEST PARK  
DRIVE, CERVELLI WAY, CARAHN COURT, JARED COURT, ZOLLER COURT, WITT WAY, WITT  
COURT AND MARIANNA WAY AS SHOWN HEREON; AND ALSO OFFERS FOR DEDICATION  
AND DOES HEREBY DEDICATE FOR SPECIFIC PURPOSES THE FOLLOWING:

(A) EASEMENTS FOR PLANTING AND MAINTAINING TREES, ELECTROLIERS, TRAFFIC  
CONTROL DEVICES, WATER, AND GAS PIPES, AND FOR OVERHEAD AND UNDERGROUND  
WIRES AND CONDUITS FOR ELECTRIC, TELEVISION AND TELEPHONE SERVICES, TOGETHER  
WITH ANY AND ALL APPURTENANCES PERTAINING THERETO, ON, OVER, UNDER AND  
ACROSS STRIPS OF LAND 12.5 FEET IN WIDTH LYING CONTIGUOUS TO THE PUBLIC  
DRIVES, WAYS AND COURTS SHOWN HEREON AND DESIGNATED "PUBLIC UTILITY  
EASEMENT".

(B) AN EASEMENT FOR CONSTRUCTING AND MAINTAINING CENTRALIZED MAIL DELIVERY  
BOXES, PEDESTALS, AND SLABS, TOGETHER WITH ANY AND ALL APPURTENANCES  
PERTAINING THERETO INCLUDING PEDESTRIAN ACCESS FOR DELIVERY AND RECEIPT OF  
MAIL, ON, OVER, UNDER AND ACROSS STRIPS OF LAND FIVE FEET IN WIDTH, LYING  
CONTIGUOUS TO THE PUBLIC DRIVES, WAYS AND COURTS SHOWN HEREON.

(C) LOTS "A", "B", AND "C", AS PUBLIC UTILITY AND LANDSCAPE EASEMENTS AND ALL  
APPURTENANCES PERTAINING THERETO LYING ON, OVER, AND ACROSS SAID LOTS SHOWN  
HEREON AND DESIGNATED "LANDSCAPE EASEMENT", SAID STRIPS TO BE KEPT OPEN AND  
FREE FROM BUILDINGS.

RYLAND HOMES OF CALIFORNIA, INC.  
A DELAWARE CORPORATION

BY: \_\_\_\_\_  
TITLE: \_\_\_\_\_

**NOTARY ACKNOWLEDGEMENT:**

STATE OF CALIFORNIA

COUNTY OF \_\_\_\_\_

ON \_\_\_\_\_ BEFORE ME, \_\_\_\_\_ A NOTARY PUBLIC, IN  
AND FOR SAID COUNTY AND STATE, PERSONALLY APPEARED \_\_\_\_\_

[ ] PERSONALLY KNOWN TO ME OR [ ] PROVED TO ME ON THE BASIS OF  
SATISFACTORY EVIDENCE TO BE THE PERSON(S) WHOSE NAME(S) IS/ARE SUBSCRIBED TO  
THE WITHIN INSTRUMENT AND ACKNOWLEDGED TO ME THAT HE/SHE/THEY EXECUTED  
THE SAME IN HIS/HER/THEIR AUTHORIZED CAPACITY(IES), AND THAT BY HIS/HER/THEIR  
SIGNATURE(S) ON THE INSTRUMENT THE PERSON(S), OR THE ENTITY UPON BEHALF OF  
WHICH THE PERSON(S) ACTED, EXECUTED THE INSTRUMENT.

WITNESS MY HAND AND OFFICIAL SEAL

\_\_\_\_\_  
PRINT NAME

MY PRINCIPAL PLACE OF BUSINESS  
IS IN THE COUNTY OF \_\_\_\_\_ MY COMMISSION EXPIRES: \_\_\_\_\_

**SURVEYOR'S STATEMENT:**

THIS FINAL MAP OF "LAGUNA MEADOWS VILLAGE F-3 AND F-4", WAS PREPARED BY  
ME OR UNDER MY DIRECTION AND IS BASED UPON A FIELD SURVEY IN CONFORMANCE  
WITH THE REQUIREMENTS OF THE SUBDIVISION MAP ACT AND LOCAL ORDINANCE AT THE  
REQUEST OF RYLAND HOMES OF CALIFORNIA IN MARCH, 2002. I HEREBY STATE THAT  
THIS FINAL MAP SUBSTANTIALLY CONFORMS TO THE CONDITIONALLY APPROVED  
TENTATIVE MAP, AND THAT THE MONUMENTS WILL BE OF THE CHARACTER AND WILL  
OCCUPY THE POSITIONS INDICATED AND WILL BE SET UPON COMPLETION OF THE  
REQUIRED SUBDIVISION IMPROVEMENTS ON OR BEFORE SEPTEMBER 30, 2003, AND THAT  
SAID MONUMENTS WILL BE SUFFICIENT TO ENABLE THE SURVEY TO BE RETRACED.  
CONTAINS 15.38 ACRES.

DATED: \_\_\_\_\_



WILLIAM J. WILSON L.S. 7802  
EXP. 12-31-05

**CITY ENGINEER'S STATEMENT:**

I HEREBY STATE THAT I HAVE EXAMINED THIS FINAL MAP OF "LAGUNA MEADOWS  
VILLAGE F-3 AND F-4" AND FIND IT TO BE SUBSTANTIALLY THE SAME AS THE  
TENTATIVE MAP APPROVED BY THE SACRAMENTO COUNTY BOARD OF SUPERVISORS, AND  
ANY APPROVED ALTERATIONS THEREOF; THAT ALL PROVISIONS OF THE SUBDIVISION MAP  
ACT AND ALL APPLICABLE CITY ORDINANCES HAVE BEEN COMPLIED WITH AND THAT I AM  
SATISFIED THAT SAID MAP IS TECHNICALLY CORRECT.

CITY ENGINEER, CITY OF ELK GROVE  
R.C.E.  
EXPIRATION DATE: \_\_\_\_\_  
DATE: \_\_\_\_\_

**CITY CLERK'S STATEMENT:**

I HEREBY STATE THAT THE CITY COUNCIL OF THE CITY OF ELK GROVE HAS APPROVED  
THIS FINAL MAP OF "LAGUNA MEADOWS VILLAGE F-3 AND F-4" AND HAS ACCEPTED  
ON BEHALF OF THE PUBLIC ALL EASEMENTS, HARVEST PARK DRIVE, CERVELLI WAY,  
CARAHN COURT, JARED COURT, ZOLLER COURT, WITT WAY, WITT COURT AND MARIANNA  
WAY, TOGETHER WITH ANY AND ALL APPURTENANCES PERTAINING THERETO, SUBJECT TO  
THE IMPROVEMENT THEREOF.

DATED: \_\_\_\_\_  
CLERK OF THE CITY COUNCIL  
CITY OF ELK GROVE

**RECORDER'S STATEMENT:**

ACCEPTED FOR RECORD AND FILED IN THE OFFICE OF THE RECORDER OF SACRAMENTO  
COUNTY IN BOOK \_\_\_\_\_ OF MAPS, MAP NUMBER \_\_\_\_\_, AT THE REQUEST OF STANTEC  
CONSULTING, INC., THIS \_\_\_\_\_ DAY OF \_\_\_\_\_, 2002 AT \_\_\_\_\_ HOURS, \_\_\_\_\_  
MINUTES, \_\_\_\_\_ M., TITLE TO THE LAND INCLUDED IN THIS SUBDIVISION BEING VESTED AS  
PER CERTIFICATE NUMBER \_\_\_\_\_ ON FILE IN THIS OFFICE.

\_\_\_\_\_  
RECORDER OF SACRAMENTO COUNTY

BY: \_\_\_\_\_  
DEPUTY

# FINAL MAP

## OF LAGUNA MEADOWS VILLAGE F-3 AND F-4

SHOWING A DIVISION OF LOT 7 AS SAID LOT IS SHOWN ON THE MAP OF "CRESLEIGH RANCH" FILED IN BOOK 296 OF MAPS, PAGE 4 SACRAMENTO COUNTY RECORDS, BEING ALSO A PORTION OF THE NORTHEAST ONE-QUARTER OF SECTION 4, TOWNSHIP 6 NORTH, RANGE 5 EAST, M.D.M. CITY OF ELK GROVE, COUNTY OF SACRAMENTO, STATE OF CALIFORNIA  
SEPTEMBER, 2002

Stantec Consulting Inc.

SHEET 2 OF 5

### LEGEND:


DIMENSION POINT	---	o
SET 3/4" IRON PIPE IN WELL TAGGED L.S. 7802	---	⊙
SET 3/4" REBAR W/PLASTIC CAP STAMPED "L.S.7802"	---	⊕
SET CHSLED SCRIBE MARK AT TOP BACK OF SIDEWALK ON EXTENSION OF PROPERTY LINE	---	⊖
3/4" REBAR W/PLASTIC CAP STAMPED L.S. 4732 SET PER 200 B.M. 4 NOT LOCATED PER THIS SURVEY	---	⊗
FOUND CENTER SECTION CORNER AS NOTED	---	⊕
FOUND SECTION CORNER OR QUARTER CORNER AS NOTED	---	⊖
PUBLIC UTILITY EASEMENT	---	P.U.E.
RADIAL LINE	---	(R)
RECORD REFERENCE 200 B.M. 4	---	①
RECORD REFERENCE 42 R.S. 20	---	②

### BASIS OF BEARINGS:

THE BASIS OF BEARINGS FOR THIS SURVEY IS IDENTICAL TO THE SOUTH LINE OF THE NORTHEAST QUARTER OF SECTION 4, T.6 N., R.5 E., M.D.M., AS SHOWN ON THE MAP OF "CRESLEIGH RANCH" FILED IN BOOK 296 OF MAPS AT PAGE 4, SACRAMENTO COUNTY RECORDS. SAID LINE BEARS N89°10'31"E AND WAS ESTABLISHED FROM MONUMENTS SHOWN HEREON AS FOLLOWS:

### NOTE:

- THIS SUBDIVISION CONTAINS 15.360 ACRES, GROSS.
- A SOILS REPORT FOR THIS SUBDIVISION WAS PREPARED BY WALLACE-KURL ASSOCIATES ON JUNE 29, 2001. A COPY OF THIS REPORT IS AVAILABLE FOR PUBLIC INSPECTION AT THE OFFICE OF THE SACRAMENTO COUNTY BUILDING INSPECTOR.
- ALL DISTANCES ALONG CURVED LINES ARE ARC LENGTH MEASUREMENTS.
- THE SUM OF THE PARTS OF A LINE OR CURVE MAY NOT BE EQUAL TO THE WHOLE LENGTH DUE TO ROUNDING OF DISTANCES.
- THERE IS A 5.00 FOOT POSTAL EASEMENT ADJACENT TO ALL ROAD RIGHT-OF-WAYS.
- ITEMS RECORDED IN THE SACRAMENTO COUNTY OFFICIAL RECORDS WHICH ARE INDEFINITE AS TO EXACT LOCATION AND MAY OR MAY NOT AFFECT THE LOTS SHOWN HEREON ARE RECORDED IN THE FOLLOWING DOCUMENTS
  - BOOK 200008-14, PG. 0800
  - BOOK 20010808, PG. 2038
  - NOTE PER 296 MAPS 04 STATING THAT "THIS SUBDIVISION IS SUBJECT TO SPECIAL DEVELOPMENT PERMIT NO. ED-00-074."
- THE 21.00' WIDE IRREVOCABLE OFFER OF DEDICATION AND THE 12.50' WIDE P.U.E. LYING WITHIN LOT 7 AS SHOWN ON THE MAP OF "CRESLEIGH RANCH" FILED IN BOOK 296 OF MAPS AT PAGE 4 OF THE SACRAMENTO COUNTY RECORDS ARE NOT SHOWN HEREON AND ARE HEREBY ABANDONED PURSUANT TO GOVERNMENT CODE SECTION 86499.20 1/2 (THE SUBDIVISION MAP ACT).

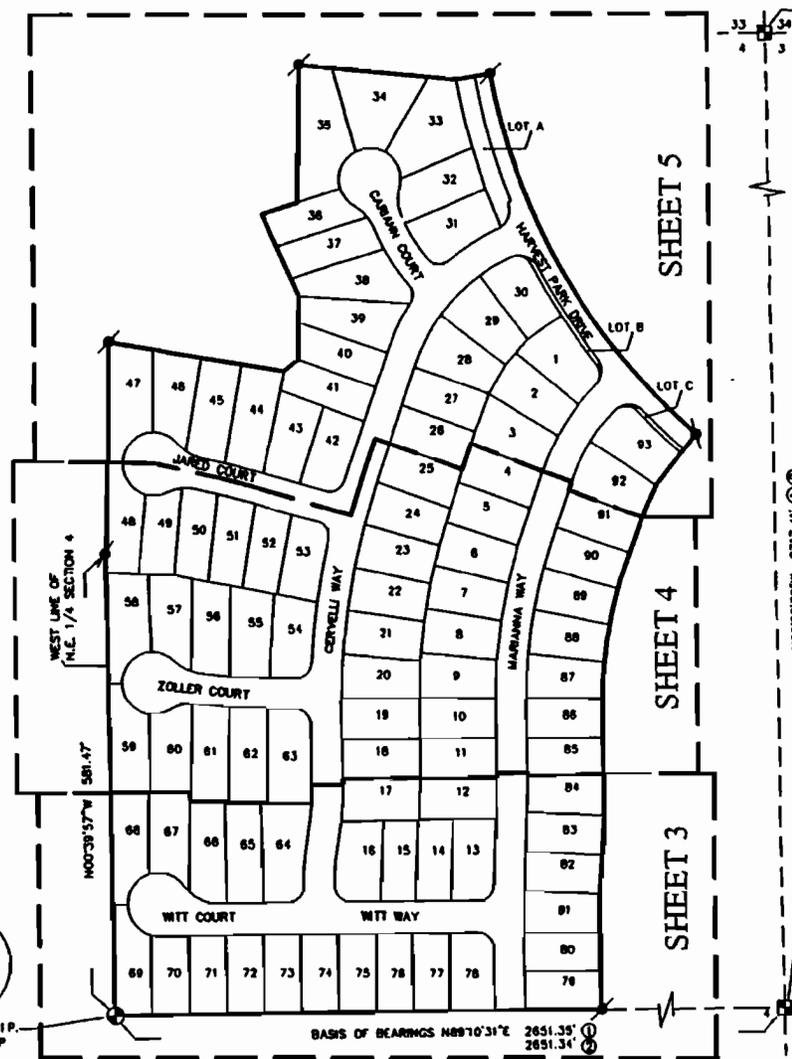

FOUND BRASS CAP 0.4' BELOW SURFACE. REBAR ACCEPTED AS NORTHEAST CORNER OF SECTION 4, T.6N., R.5E., M.D.M. PER ① ②

FOUND 3/4" I.P. NO CAP. ACCEPTED AS THE EAST 1/4 CORNER, SECTION 4, T.6N., R.5E., M.D.M. PER ① ②


FOUND 3/4" I.P. W/BRASS CAP L.S. 3013 PER ① ②

### GRAPHIC SCALE





GRAPHIC SCALE

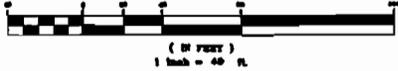

### FINAL MAP

OF  
LAGUNA MEADOWS VILLAGE F-3 AND F-4  
SHOWING A DIVISION OF LOT 7 AS SAID LOT IS SHOWN  
ON THE MAP OF "CRESLEIGH RANCH" FILED IN BOOK 296  
OF MAPS, PAGE 4 SACRAMENTO COUNTY RECORDS,  
BEING ALSO A PORTION OF THE NORTHEAST  
ONE-QUARTER OF SECTION 4,  
TOWNSHIP 6 NORTH, RANGE 5 EAST, M.D.M.  
CITY OF ELK GROVE, COUNTY OF SACRAMENTO,  
STATE OF CALIFORNIA  
SEPTEMBER, 2002  
Stantec Consulting Inc.  
SHEET 3 OF 5

### LEGEND:

- DIMENSION POINT --- 0
- SET 3/4" IRON PIPE IN WELL TAGGED L.S. 7802 --- 1
- SET 3/4" REBAR W/PLASTIC CAP STAMPED "LS 7802" --- 2
- SET DIM'LED SCRIBE MARK AT TOP BACK OF SIDEWALK ON EXTENSION OF PROPERTY LINE --- 3
- 3/4" REBAR W/PLASTIC CAP STAMPED L.S. 4732 SET PER 296 B.M. 4 NOT LOCATED PER THIS SURVEY --- 4
- FOUND CENTER SECTION CORNER AS NOTED --- 5
- FOUND SECTION CORNER OR QUARTER CORNER AS NOTED --- 6
- PUBLIC UTILITY EASEMENT --- P.U.E.
- RADIAL LINE --- (R)
- RECORD REFERENCE 296 B.M. 4 --- ①
- RECORD REFERENCE 42 R.S. 20 --- ②


**NOTE:**  
SEE SHEET 2 FOR NOTES  
AND BASIS OF BEARINGS.

CURVE TABLE			
CURVE	RADIUS	DELTA	ARC LENGTH
C1	480.00'	3°39'20"	30.62'
C2	520.00'	3°39'20"	33.16'
C3	240.00'	90°20'44"	36.15'
C4	500.00'	3°39'20"	31.90'

LENNAR RENAISSANCE  
900914-994

TOP. R.S.E.  
C 1/4 34  
1987  
L.S. 3013

FOUND 3/4" I.P.  
W/BRASS CAP  
L.S. 3013  
PER ①②

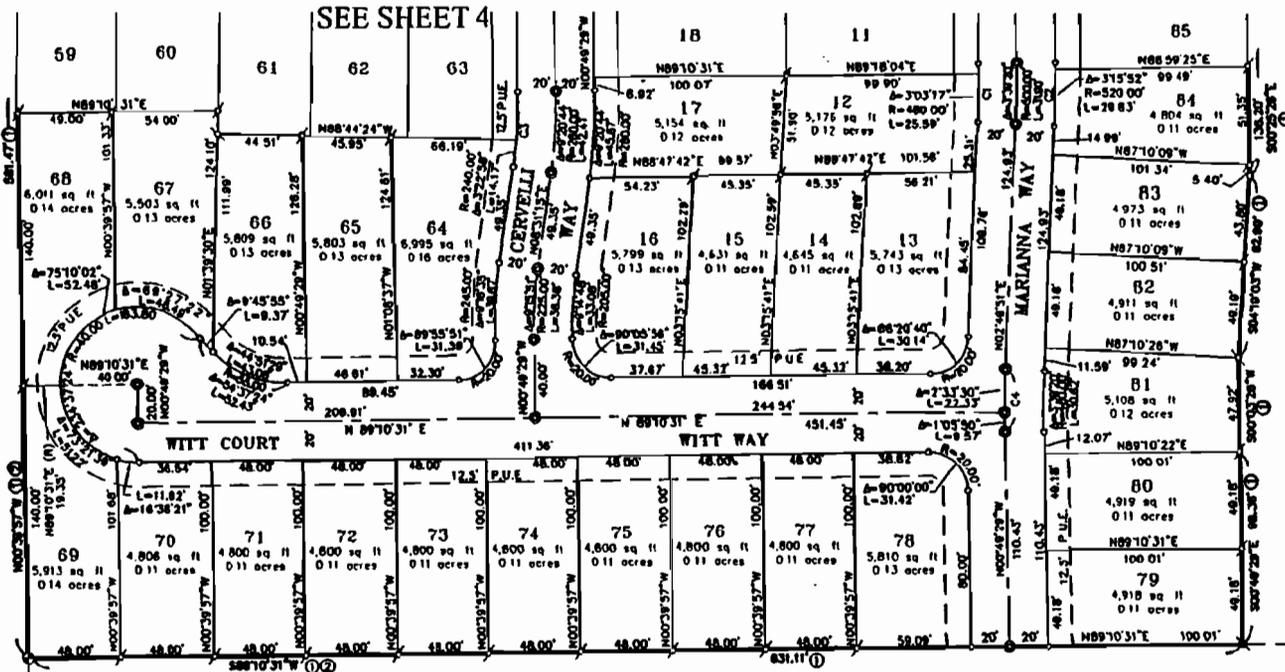

LOT 9  
296 B.M. 4

K. HOVNANIAN FORECAST HOMES INC.  
DOCUMENT NO. 831-368

FOUND 3/4" I.P.  
NO CAP. ACCEPTED  
AS THE EAST 1/4  
CORNER, SECTION 4,  
18N., R.5E., M.D.M.  
PER ①②

GRAPHIC SCALE



**FINAL MAP**

**OF**  
**LAGUNA MEADOWS VILLAGE F-3 AND F-4**


SHOWING A DIVISION OF LOT 7 AS SAID LOT IS SHOWN ON THE MAP OF "CREBLEIGH RANCH" FILED IN BOOK 296 OF MAPS, PAGE 4 SACRAMENTO COUNTY RECORDS, BEING ALSO A PORTION OF THE NORTHEAST ONE-QUARTER OF SECTION 4, TOWNSHIP 6 NORTH, RANGE 5 EAST, M.D.M. CITY OF ELK GROVE, COUNTY OF SACRAMENTO, STATE OF CALIFORNIA  
SEPTEMBER, 2002  
Stantec Consulting Inc.  
SHEET 4 OF 5

CURVE TABLE			
CURVE	RADIUS	DELTA	ARC LENGTH
C3	240.00'	9°29'44"	38.15'
C5	480.00'	5°28'47"	45.81'
C8	520.00'	6°28'47"	48.73'

**NOTE:**  
SEE SHEET 2 FOR NOTES AND BASIS OF BEARINGS.

**LEGEND:**

- DIMENSION POINT
- SET 3/4" IRON PIPE IN WELL TAGGED L.S. 7802
- SET 3/4" REBAR W/PLASTIC CAP STAMPED "LS 7802"
- SET CHISEL SCRIBE MARK AT TOP BACK OF SIDEWALK ON EXTENSION OF PROPERTY LINE
- 3/4" REBAR W/PLASTIC CAP STAMPED L.S. 4732 SET PER 206 B.M. 4, NOT LOCATED PER THIS SURVEY.
- FOUND CENTER SECTION CORNER AS NOTED
- FOUND SECTION CORNER OR QUARTER CORNER AS NOTED
- PUBLIC UTILITY EASEMENT
- RADIAL LINE (R)
- RECORD REFERENCE 206 B.M. 4
- RECORD REFERENCE 42 R.S. 20

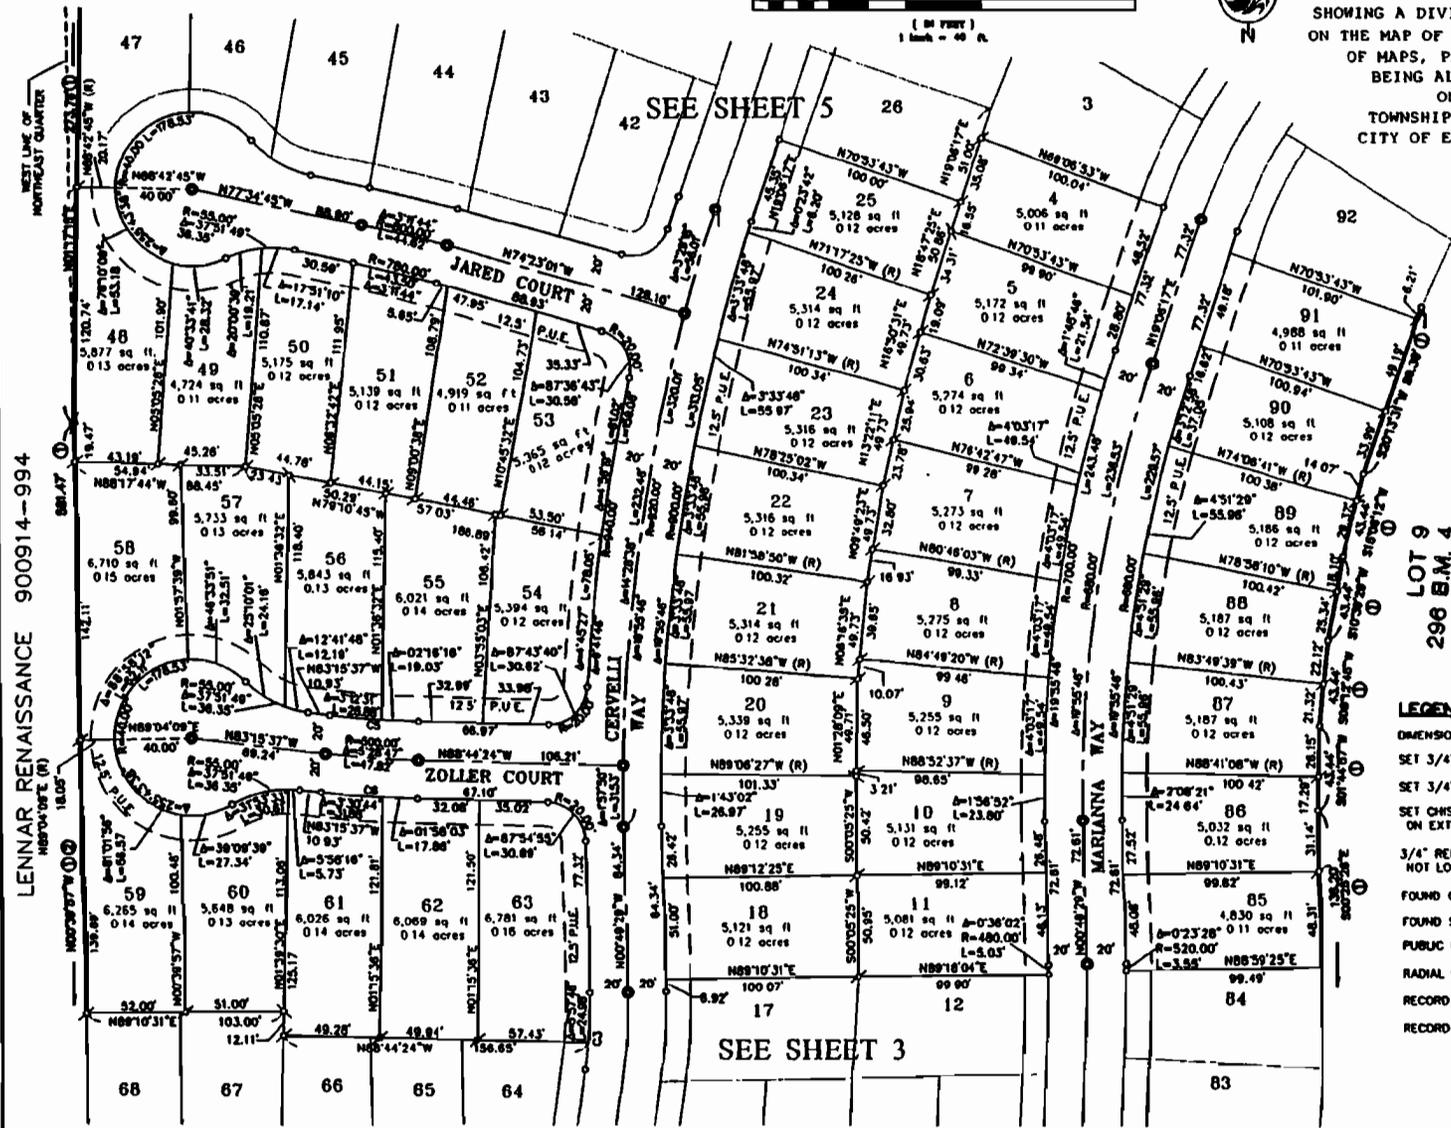

SEE SHEET 5

SEE SHEET 3

LOT 9  
296 B.M. 4

LENNAR RENAISSANCE 900914-994



GRAPHIC SCALE




( IN FEET )  
1 inch = 40 ft.

CURVE TABLE			
CURVE	RADIUS	DELTA	ARC LENGTH
C7	55.00'	37°05'37"	35.61'
C8	29.00'	89°29'30"	40.61'
C9	802.00'	3°08'24"	71.95'
C10	28.00'	88°03'39"	39.05'
C11	28.00'	87°14'09"	39.99'
C12	29.00'	87°09'44"	39.55'

**NOTE:**

SEE SHEET 2 FOR NOTES AND BASIS OF BEARINGS.

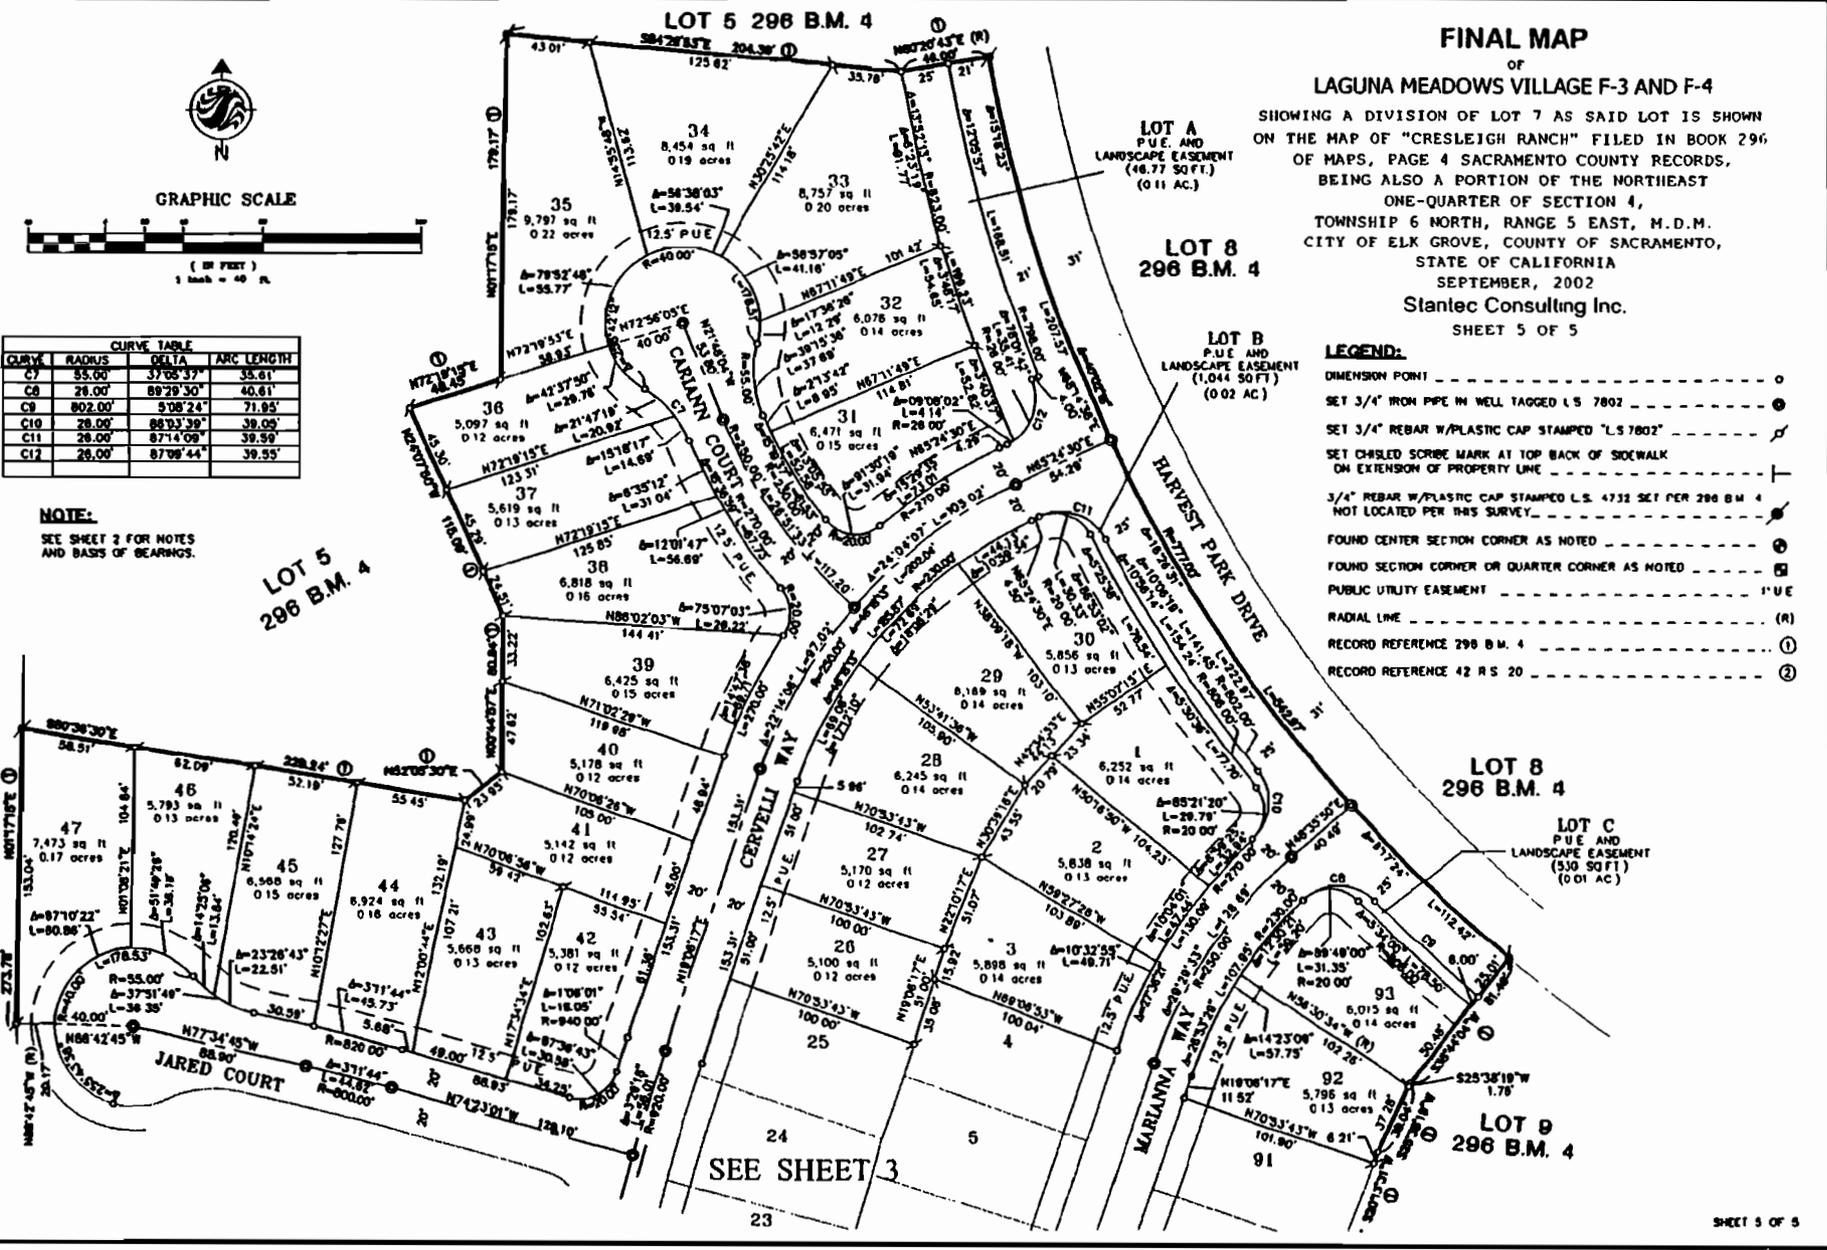

**FINAL MAP**  
OF  
**LAGUNA MEADOWS VILLAGE F-3 AND F-4**  
SHOWING A DIVISION OF LOT 7 AS SAID LOT IS SHOWN ON THE MAP OF "CRESLEIGH RANCH" FILED IN BOOK 296 OF MAPS, PAGE 4 SACRAMENTO COUNTY RECORDS, BEING ALSO A PORTION OF THE NORTHEAST ONE-QUARTER OF SECTION 4, TOWNSHIP 6 NORTH, RANGE 5 EAST, M.D.M. CITY OF ELK GROVE, COUNTY OF SACRAMENTO, STATE OF CALIFORNIA  
SEPTEMBER, 2002  
Stanec Consulting Inc.  
SHEET 5 OF 5

- LEGEND:**
- 0 DIMENSION POINT
  - 1 SET 3/4" IRON PIPE IN WELL TAGGED L.S. 7802
  - 2 SET 3/4" REBAR W/PLASTIC CAP STAMPED "LS 7802"
  - 3 SET CHISEL SCRIBE MARK AT TOP BACK OF SIDEWALK ON EXTENSION OF PROPERTY LINE
  - 4 3/4" REBAR W/PLASTIC CAP STAMPED L.S. 4732 SET PER 296 B.M. 4 NOT LOCATED PER THIS SURVEY
  - 5 FOUND CENTER SECTION CORNER AS NOTED
  - 6 FOUND SECTION CORNER OR QUARTER CORNER AS NOTED
  - 7 PUBLIC UTILITY EASEMENT
  - 8 1" U.E.
  - 9 RADIAL LINE
  - 10 RECORD REFERENCE 296 B.M. 4
  - 11 RECORD REFERENCE 42 R S 20

SEE SHEET 3