


NOTES:

- A. ALL SLOPES SHOWN ARE MAXIMUMS.
- B. ALL DIMENSIONS SHOWN ARE MINIMUMS.
- C. ALL RAMPS MUST BE LOCATED INSIDE CROSSWALKS OR IN FRONT OF STOP BARS.
- D. DETECTABLE WARNING TILE IS PLACED IN THE RAMP AND AS PER DRAWING AR - 3.2.
- E. LAMP BLACK SHALL BE ADDED TO NEW CONCRETE TO MATCH EXISTING COLOR.
- * CONSTRUCTED IF REQUIRED BY EXISTING CONDITIONS.

----- DESIGNATES IN PLAN VIEWS, THIS ELEMENT MAY BE CONSTRUCTED.

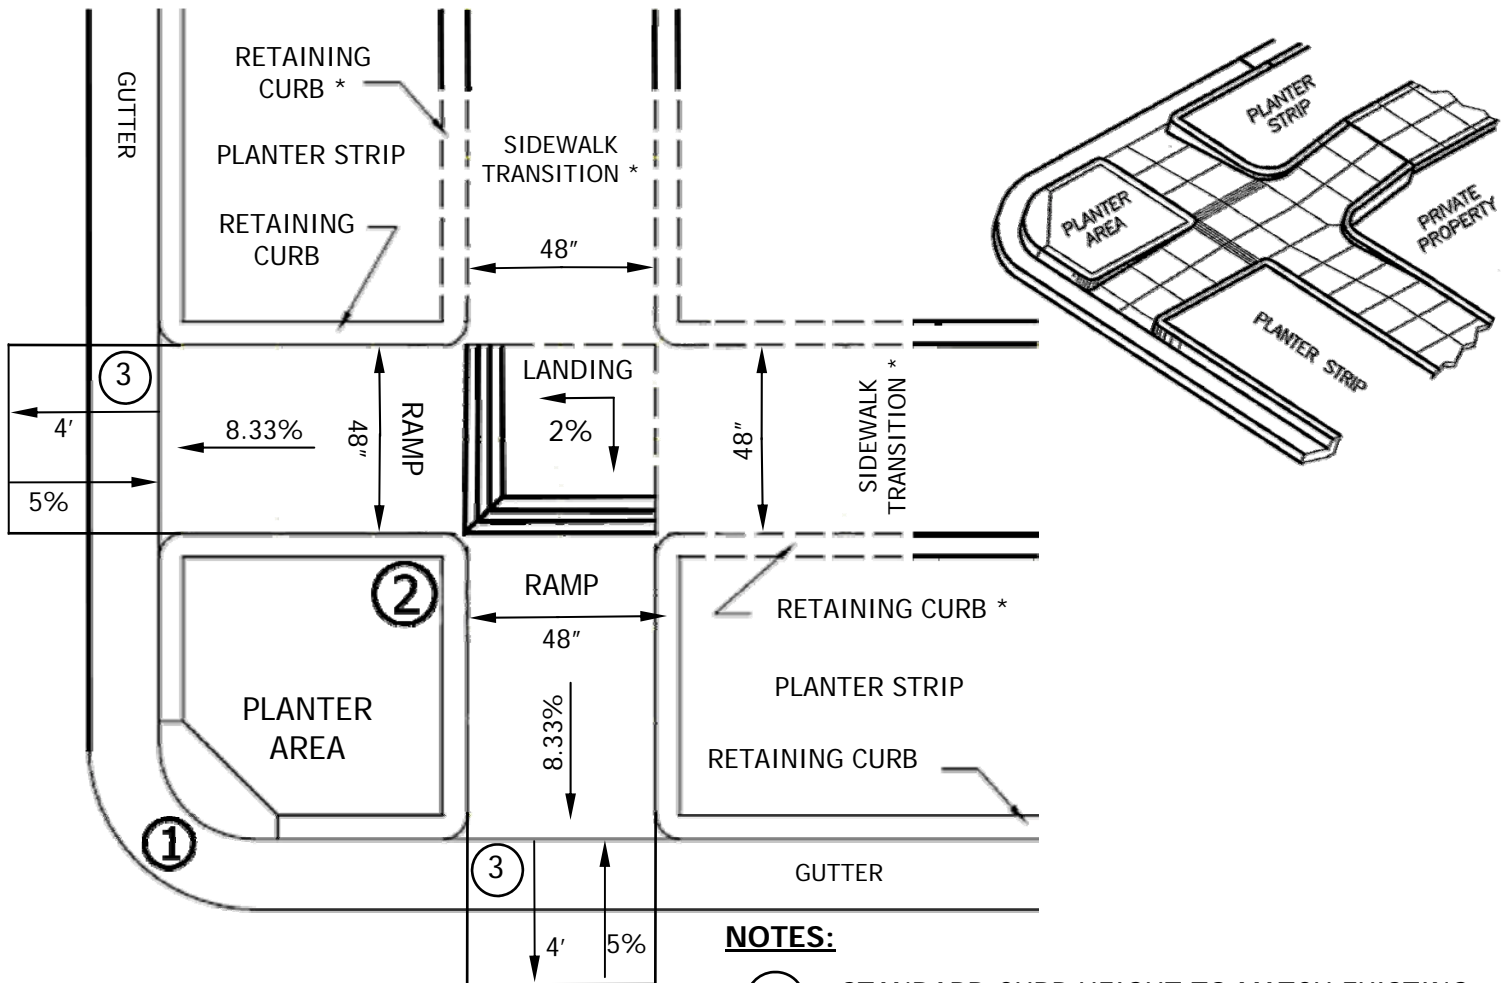

NOTES:

- 1 STANDARD CURB HEIGHT TO MATCH EXISTING
- 2 TIP OF RETAINING CURB TO MATCH ADJACENT RETAINING CURB ELEVATIONS CAN BE FLUSH WITH LANDING.
- 3 FROM THE FLOW LINE OUT THE RUNNING SLOPE CANNOT EXCEED 5% FOR A DISTANCE OF 4'.

DATE: 09/04/07		NOT TO SCALE		CITY OF ELK GROVE - PUBLIC WORKS		APPROVED BY: _____	
REVISION	BY	APPROVED	DATE	PLANTER STRIP CURB RAMPS			
				DRAWING NUMBER AR - 4.6			