


Degree of Angle "A" Between Lateral & Outlet

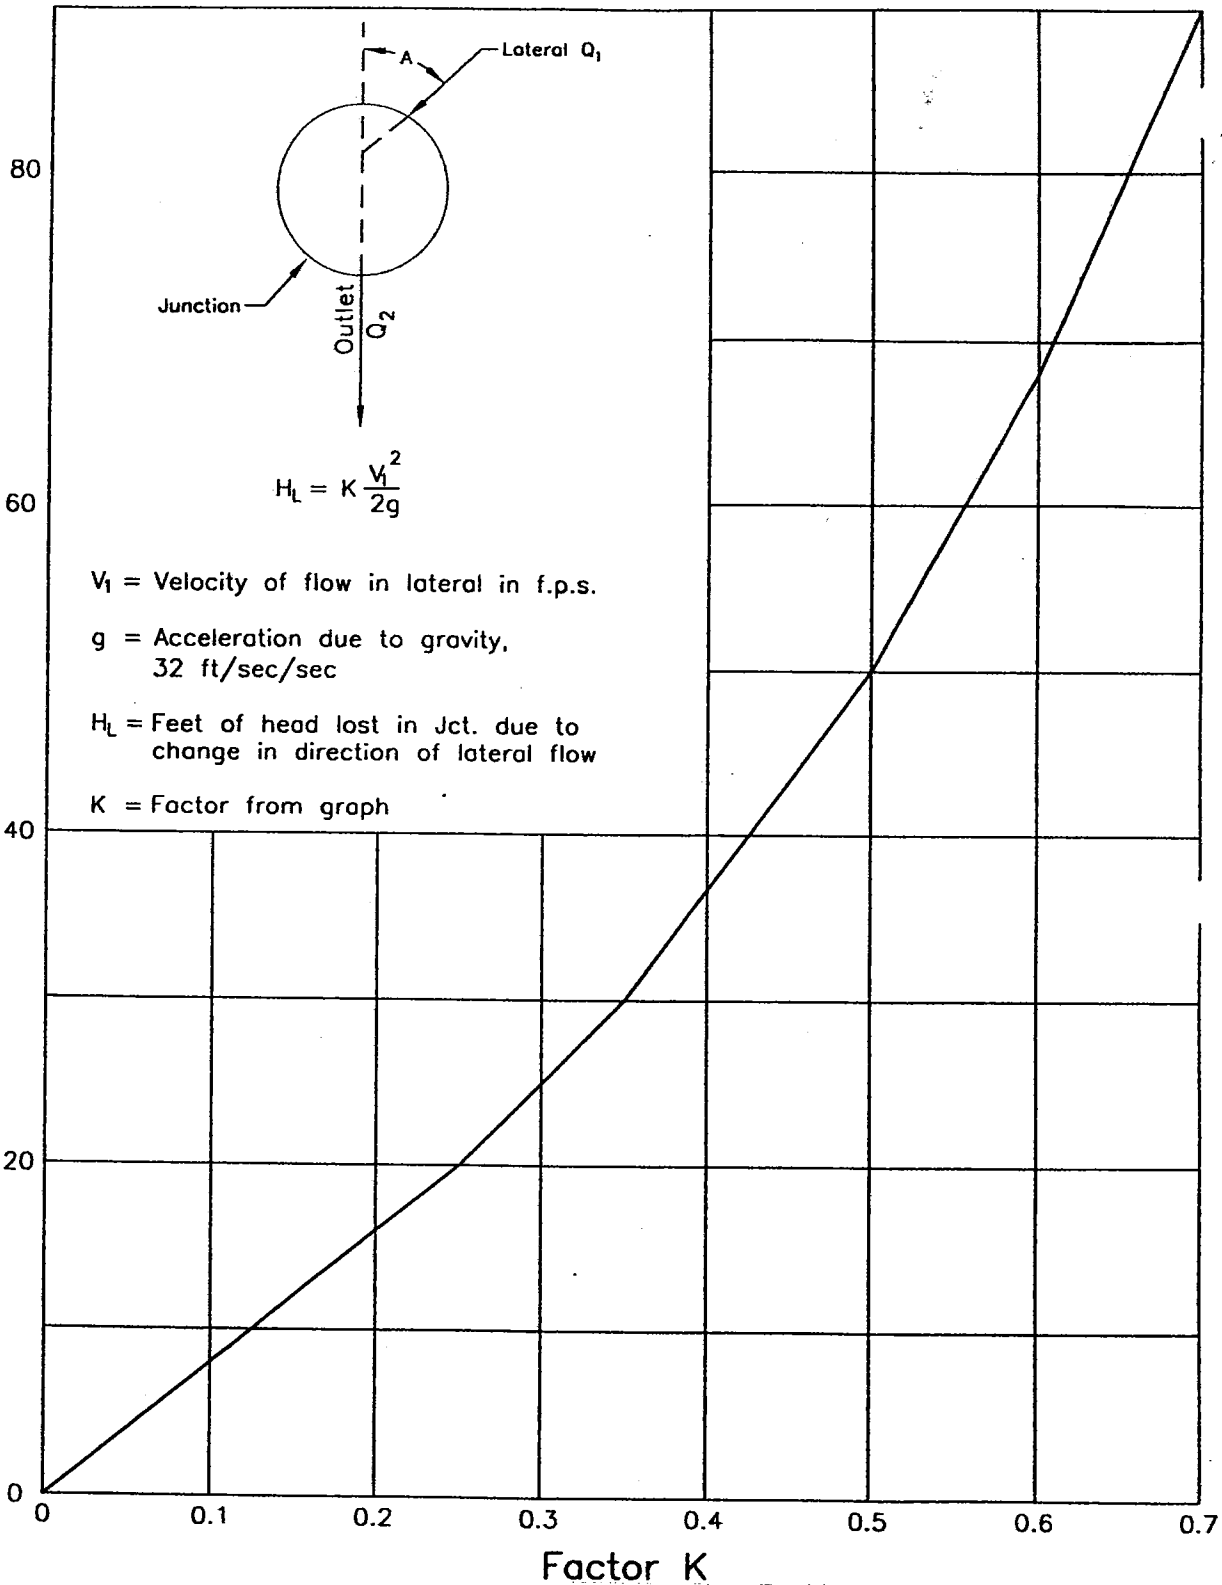

DATE: 01/22/2007		NOT TO SCALE	
REVISION	BY	APPROVED	DATE

CITY OF ELK GROVE - PUBLIC WORKS

**LOSS IN JUNCTION DUE TO CHANGE
IN DIRECTION OF FLOW IN LATERAL**

APPROVED BY:

CITY ENGINEER

DRAWING NUMBER
SD - 5

