

Phone: 916.683.7111  
Fax: 916.627.4400

www.elkgrovecity.org

PUBLIC WORKS  
8401 Laguna Palms Way  
Elk Grove, California 95758



## Standards Update Transmittal

Reference Number: 2024-04  
Standards: Standard Drawing, ST-38

### Update:

1. Modification to Standard Drawing:
  - a. ST-38 PAVEMENT WIDENING DETAIL, adding notes 3 and 4 to clarify the limits of paving for pavement widening of development related projects.


### Effect of Update:

1. These modifications will clarify the limits of paving for widening necessary on development projects.

Request for Update Initiated By: IWG Subtask Group 10/3/2023  
Date

Update Reviewed for Conformity and Consistency to Standards: Shoaib Ahrary 3/11/2024 | 10:19 AM PDT  
Shoaib Ahrary, PE, ESD Manager Date

Update to Standards Approved: Jeffrey R. Werner 3/12/2024 | 6:36 AM PDT  
Jeffrey R. Werner, PE, City Engineer Date

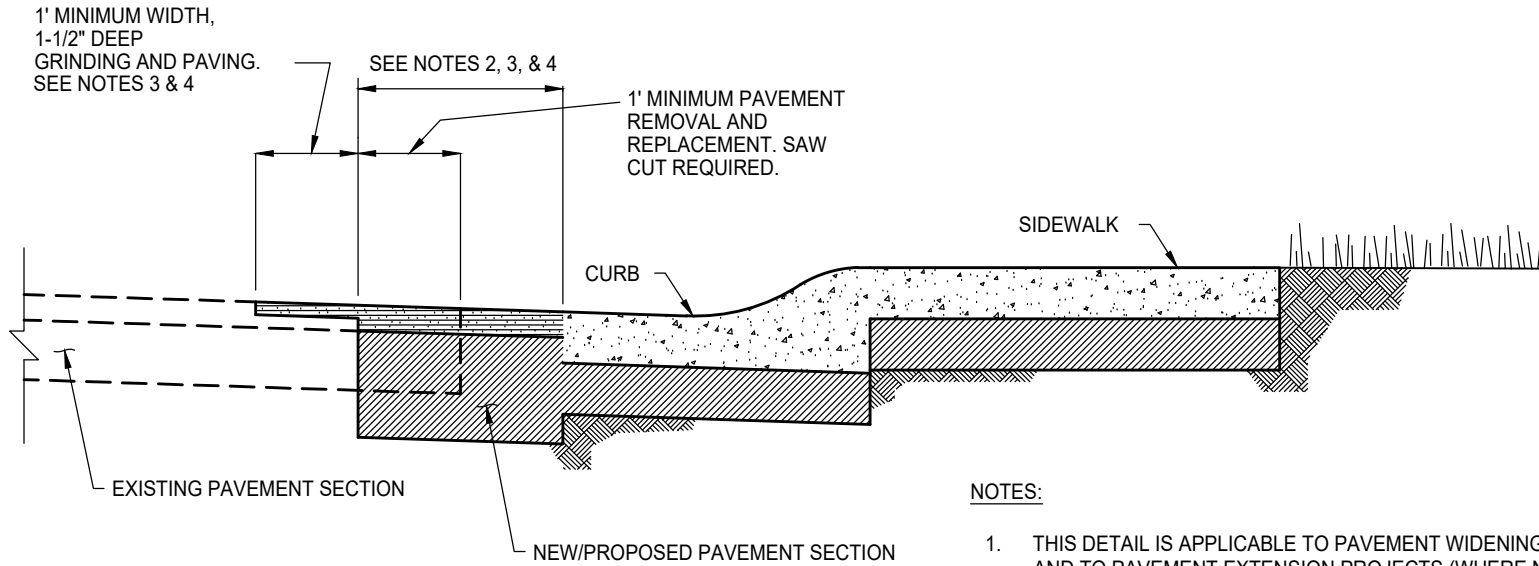

NOTES:

1. THIS DETAIL IS APPLICABLE TO PAVEMENT WIDENING PROJECTS AND TO PAVEMENT EXTENSION PROJECTS (WHERE NEW ROAD CONNECTS TO EXISTING PAVEMENT).
2. 2' MINIMUM DISTANCE EXCEPT WHEN INSIDE A BIKE LANE. DISTANCE SHALL BE FROM LIP OF CURB TO FULL EXTENT OF THE BIKE LANE.
3. GRINDING AND PAVING JOINT SHALL BE LOCATED ALONG GUTTER PATH, LANE PATH, OR CENTER OF LANES AND SHALL NOT BE PLACED IN WHEEL PATH.
4. ADDITIONAL GRINDING AND PAVING MAY BE REQUIRED IF WITHIN TWO (2) FEET OF A SURFACE CRACK OR A LOCATION UNSUITABLE TO PAVE AGAINST AT THE INSPECTOR'S DISCRETION, AT THE CONTRACTOR'S EXPENSE.

DATE: 09/22/2007		NOT TO SCALE	
REVISION	BY	APPROVED	DATE
1	SJB	SMA	02-23-2024

CITY OF ELK GROVE - PUBLIC WORKS

**PAVEMENT WIDENING DETAIL**

APPROVED BY:

*Jeffrey R. Wernick* 12/2024

CITY ENGINEER

DATE



DRAWING NUMBER

**ST - 38**