


C:\Users\Vanessa.doctolero\Desktop\Projects\Grant Line Road\910 CAD\006-CIVIL\20-SHEETS\GLR\_Alt 1A\_LO Sheets\_1-5.dwg [Layout: L-1] |vanessa.doctolero|9/15/2020 11:17 AM

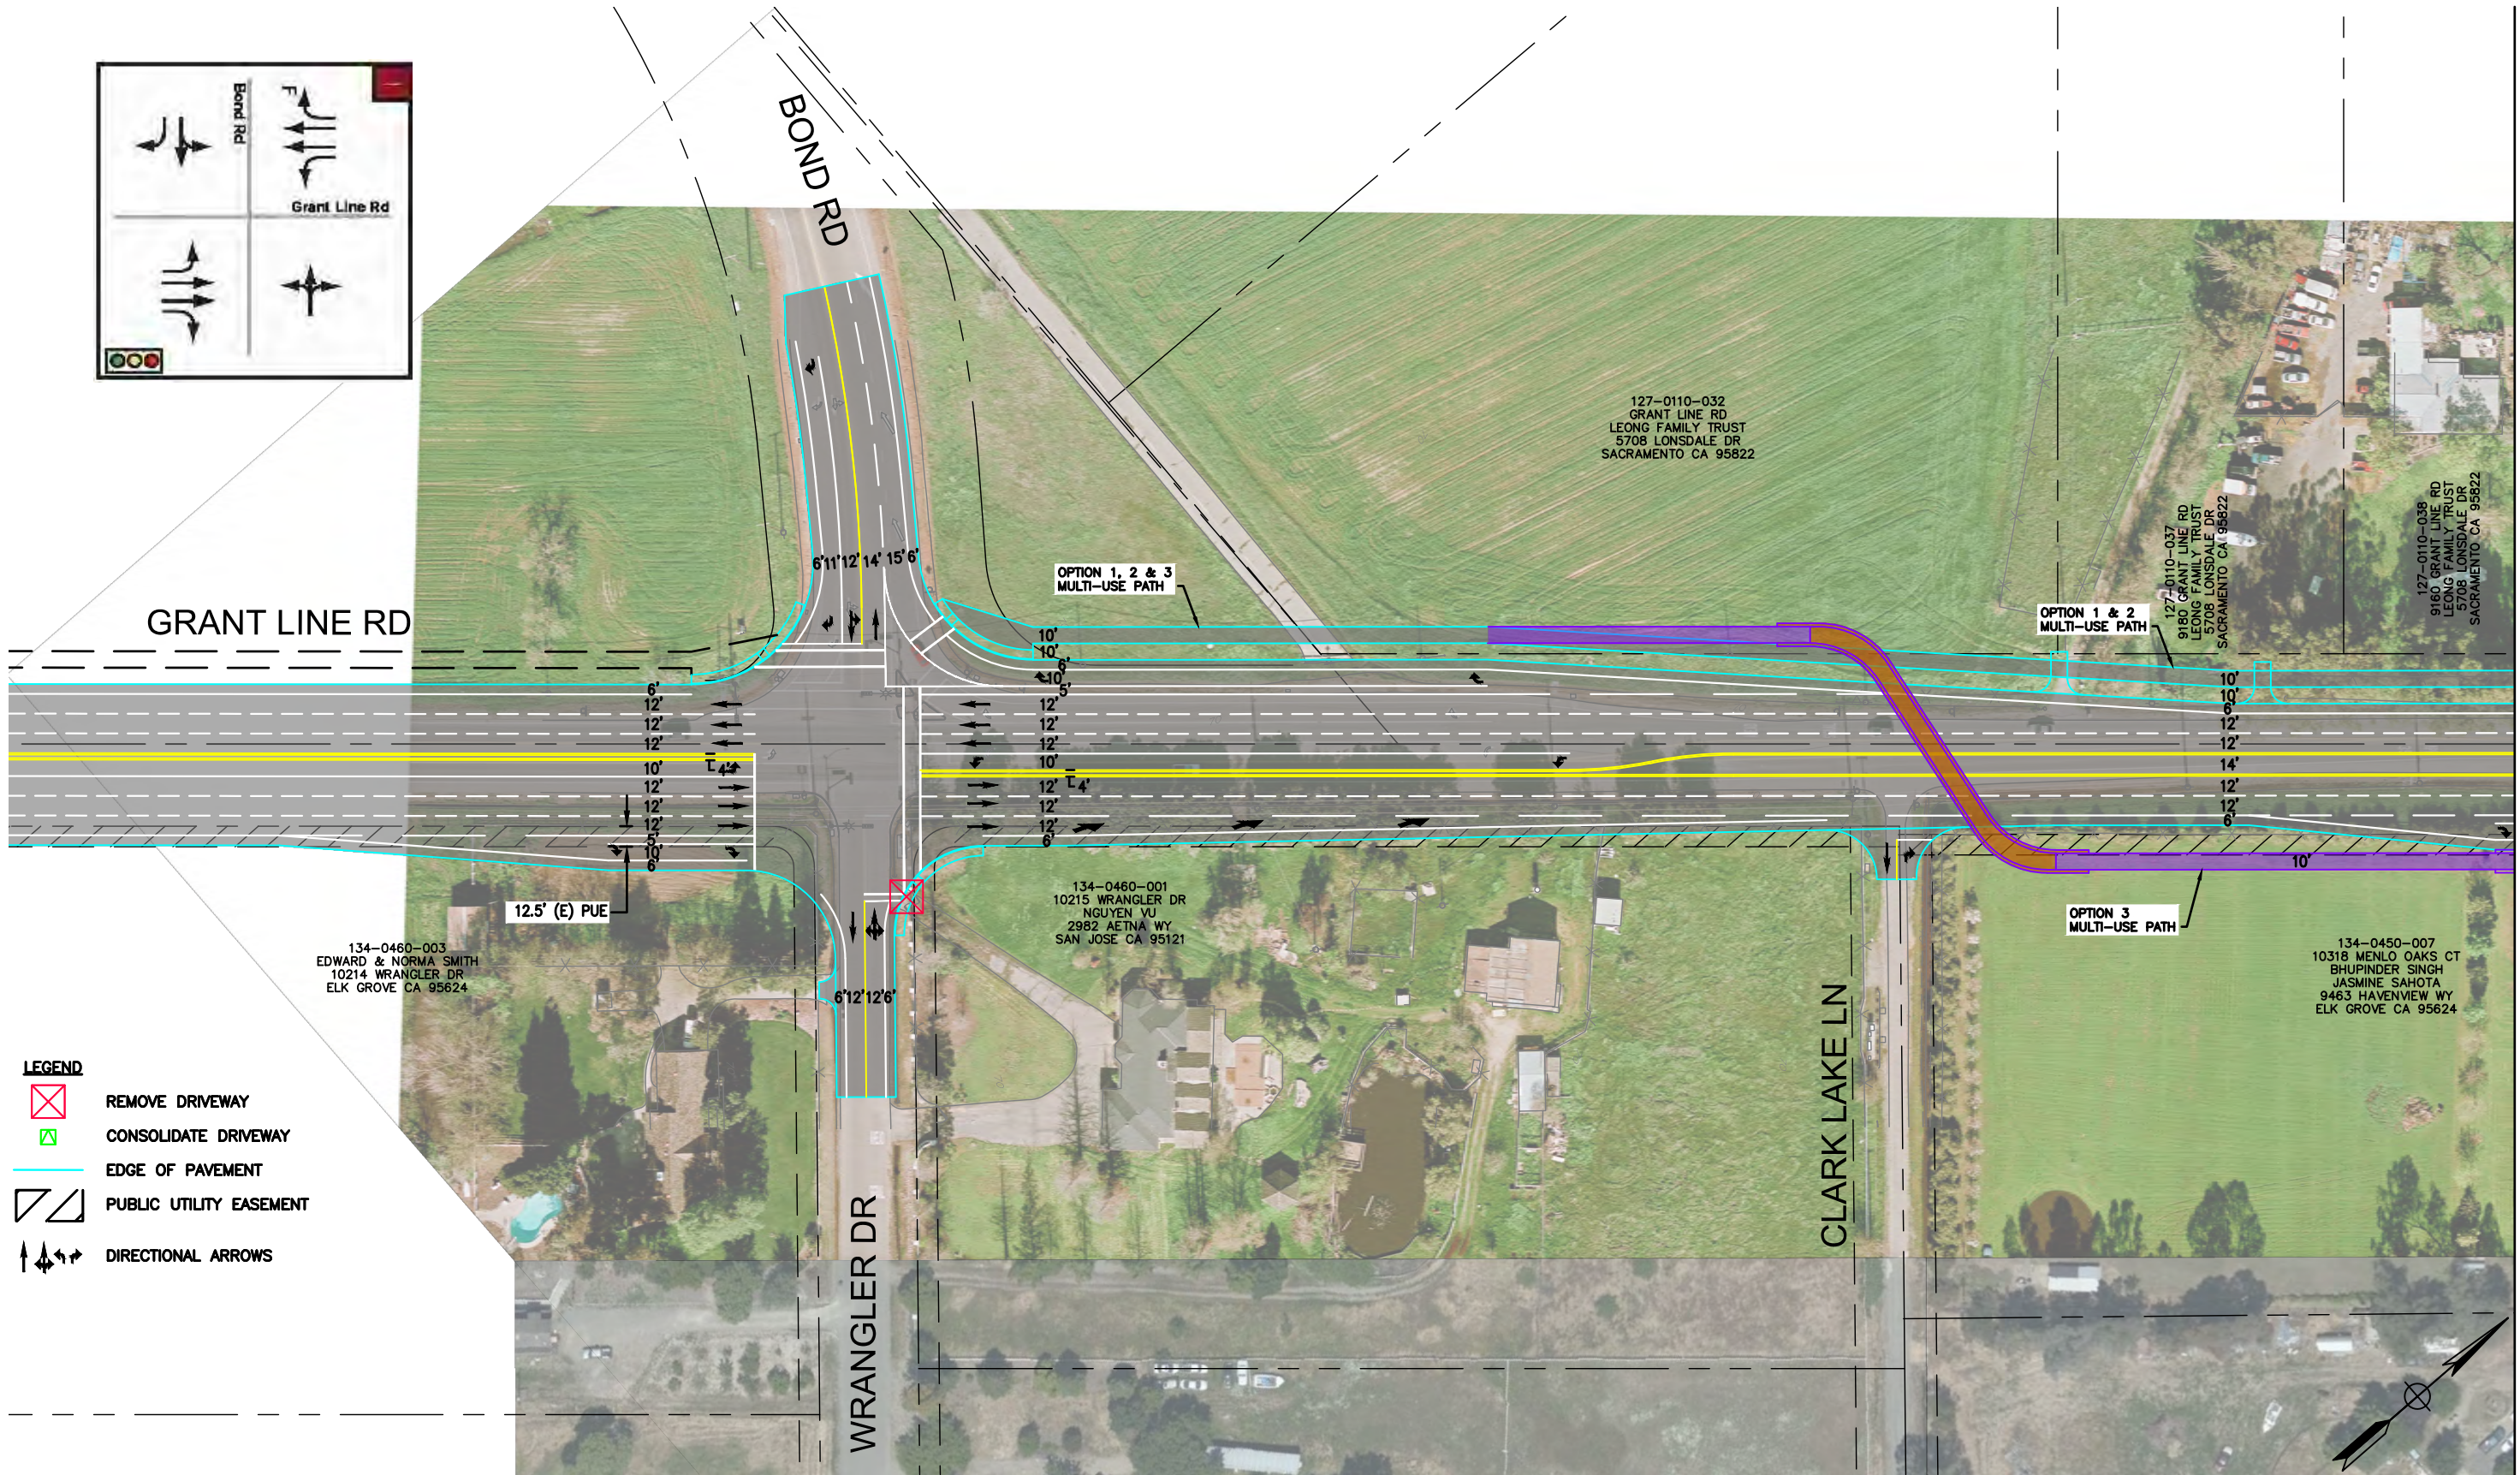

MATCHLINE SEE SHEET L-2

DESIGNED BY:	SUBMITTAL:	DATE:
DRAWN BY:	DESCRIPTION:	REVISION DATE:
CHECKED BY:	DESCRIPTION:	REVISION DATE:
IN CHARGE:	DESCRIPTION:	REVISION DATE:

DRAFT  
NOT FOR  
CONSTRUCTION



**AECOM**  
2020 L Street, Suite 400  
Sacramento, CA 95811  
TEL: (916) 414-5800  
FAX: (916) 414-5850




CITY OF ELK GROVE  
DEPARTMENT OF PUBLIC WORKS  
8401 LAGUNA PALMS WAY  
ELK GROVE, CALIFORNIA 95758  
916.683.7111

GRANT LINE ROAD/SHELDON AREA  
PRECISE PLAN  
ALTERNATIVE 1A  
SIGNAL ALTERNATIVE

VERIFY SCALES BAR IS ONE INCH ON ORIGINAL DRAWING. ADJUST SCALE FOR REDUCED PLOTS	
DRAWING NO.	SHEET
L-1	




C:\Users\Vanessa.doctolero\Desktop\Projects\Grant Line Road\910 CAD\006-CIVIL\20-SHEETS\GLR\_Alt 1A\_LO Sheets\_1-5.dwg [Layout: L-2 |vanessa.doctolero|9/15/2020 11:17 AM

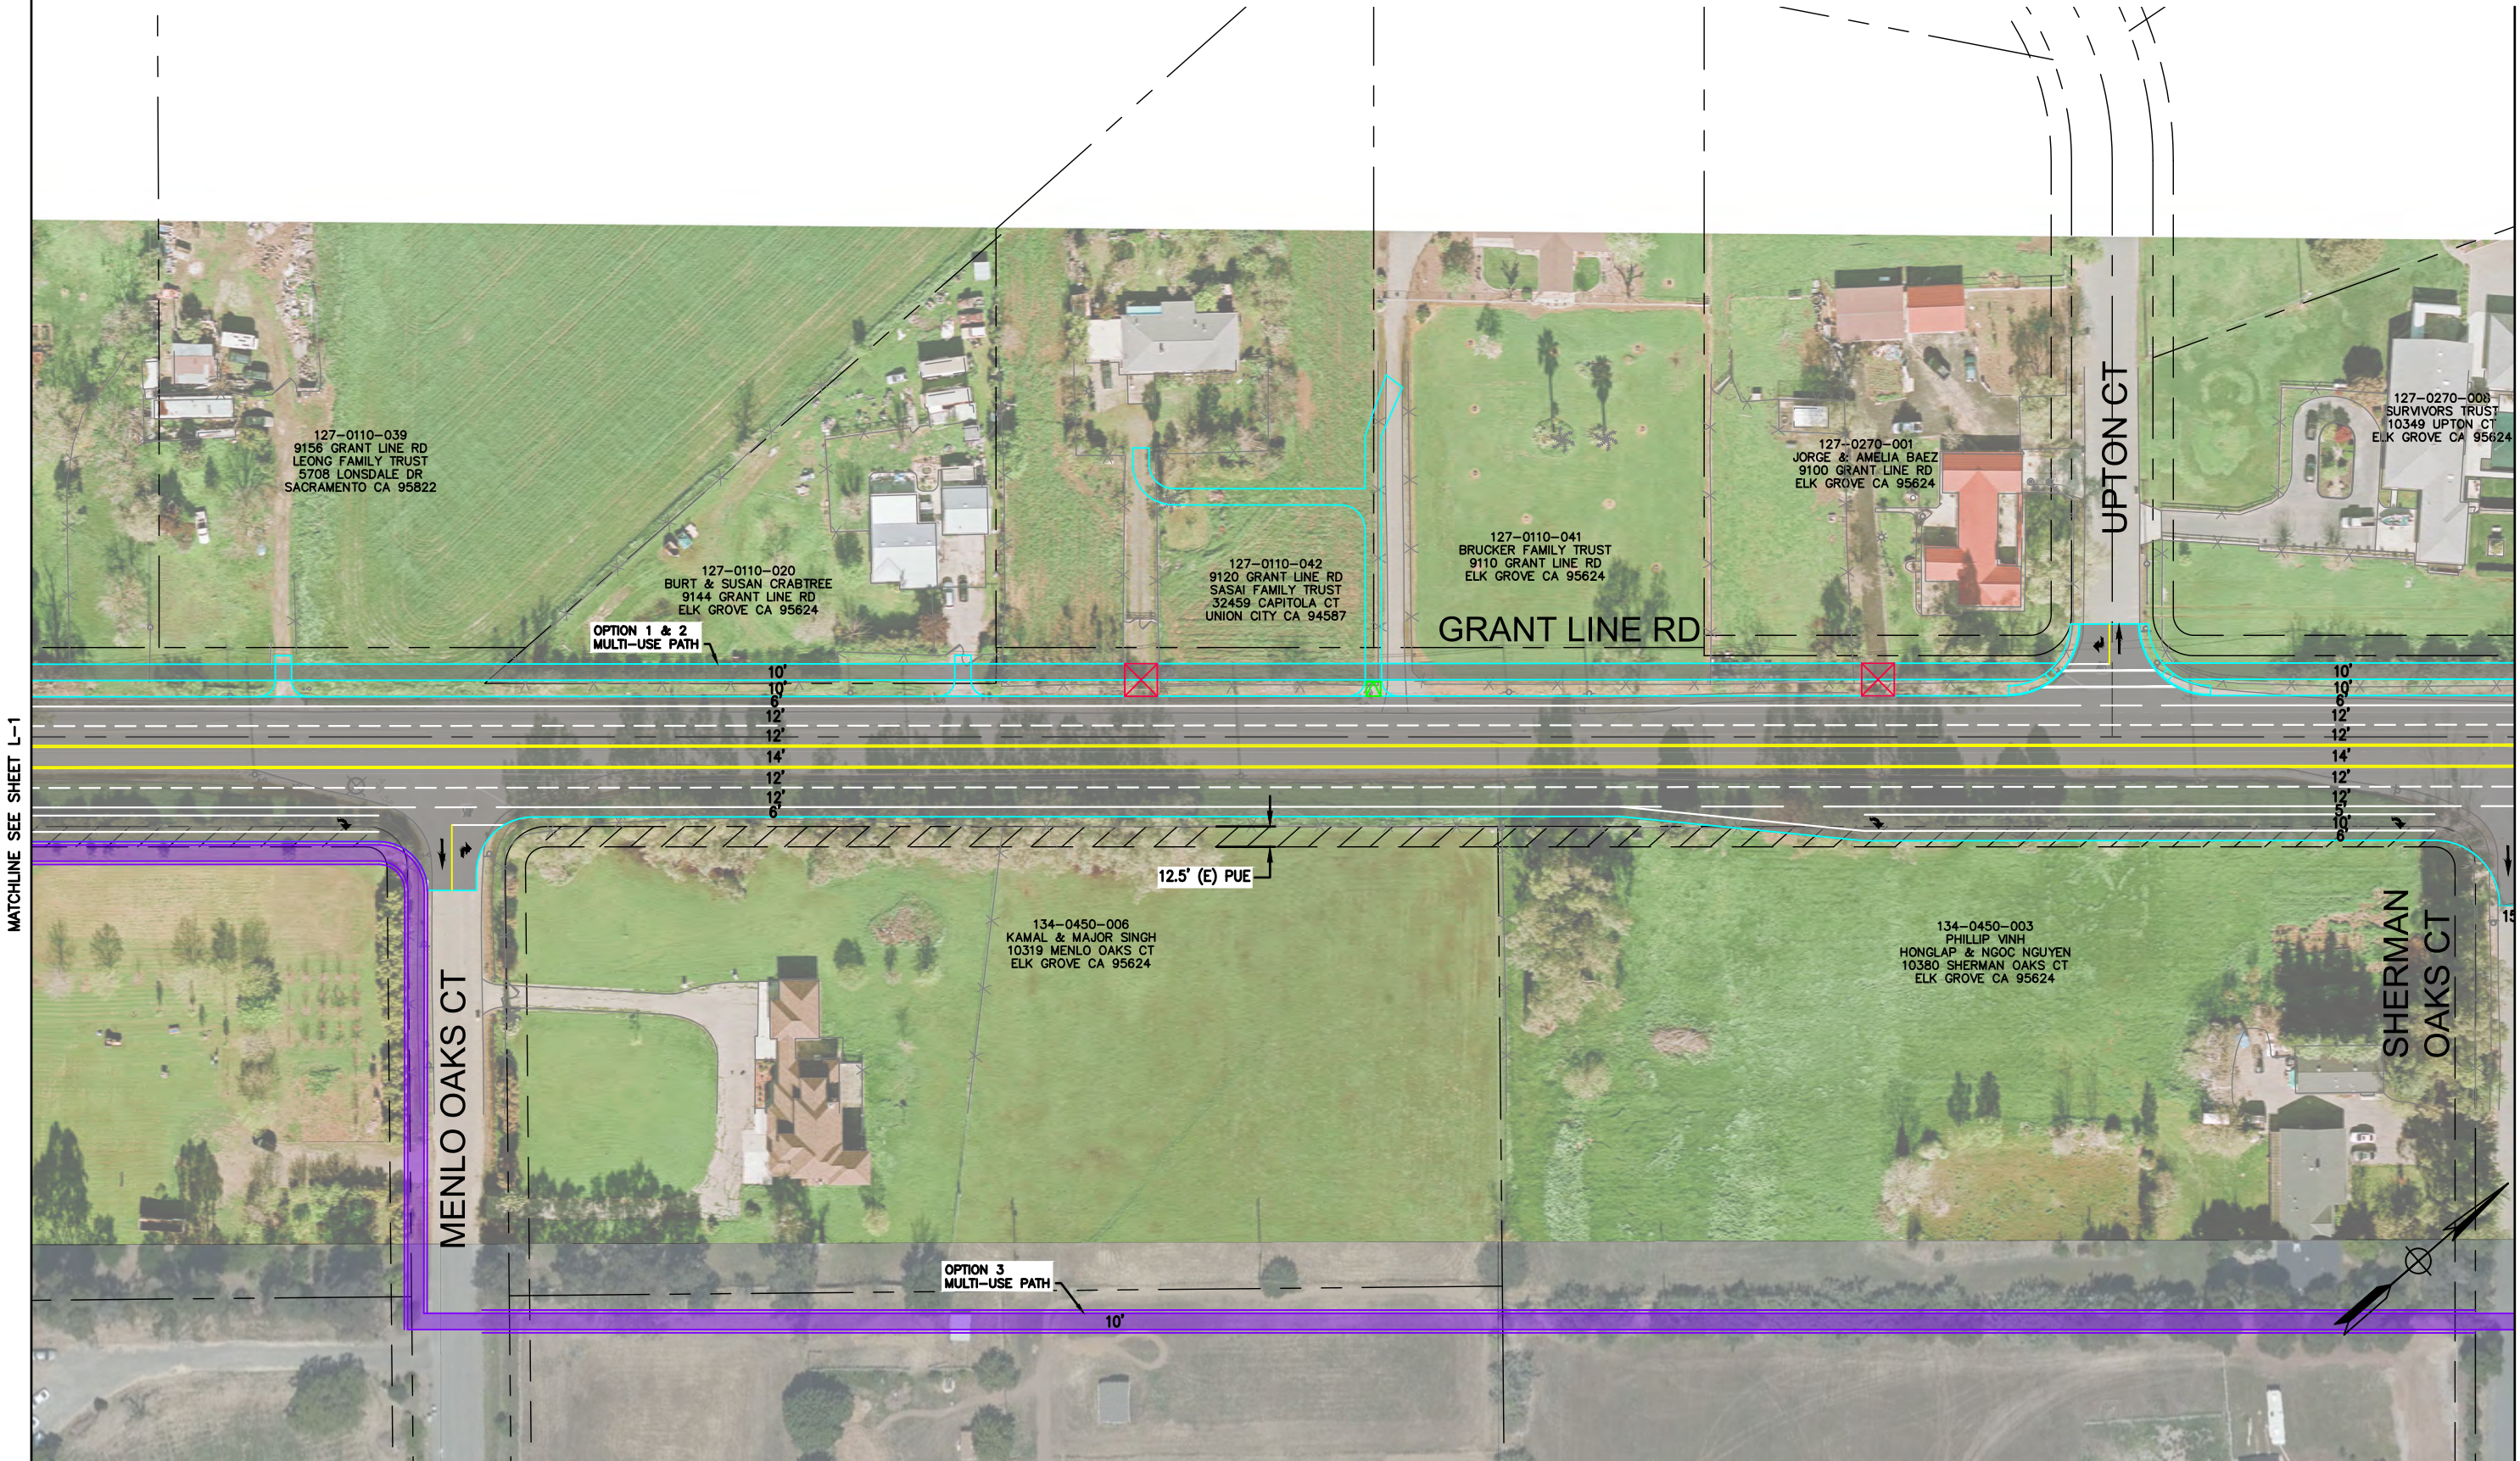

DESIGNED BY:	SUBMITTAL:	DATE:	08-24-2020
DRAWN BY:	DESCRIPTION:	REVISION DATE:	
CHECKED BY:	DESCRIPTION:	REVISION DATE:	
IN CHARGE:	DESCRIPTION:	REVISION DATE:	

**DRAFT**  
NOT FOR  
CONSTRUCTION

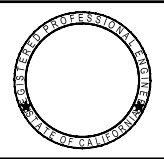

**AECOM**  
2020 L Street, Suite 400  
Sacramento, CA 95811  
TEL: (916) 414-5800  
FAX: (916) 414-5850




CITY OF ELK GROVE  
DEPARTMENT OF PUBLIC WORKS  
8401 LAGUNA PALMS WAY  
ELK GROVE, CALIFORNIA 95758  
916.683.7111

GRANT LINE ROAD/SHELDON AREA  
PRECISE PLAN  
**ALTERNATIVE 1A**  
**SIGNAL ALTERNATIVE**

VERIFY SCALES BAR IS ONE INCH ON ORIGINAL DRAWING. ADJUST SCALE FOR REDUCED PLOTS	
DRAWING NO. L-2	SHEET



C:\Users\Vanessa.doctolero\Desktop\Projects\Grant Line Road\910 CAD\006-CIVIL\20-SHEETS\GLR\_Alt 1A\_LO Sheets\_1-5.dwg [Layout: L-3] Vanessa.doctolero 9/15/2020 11:17 AM

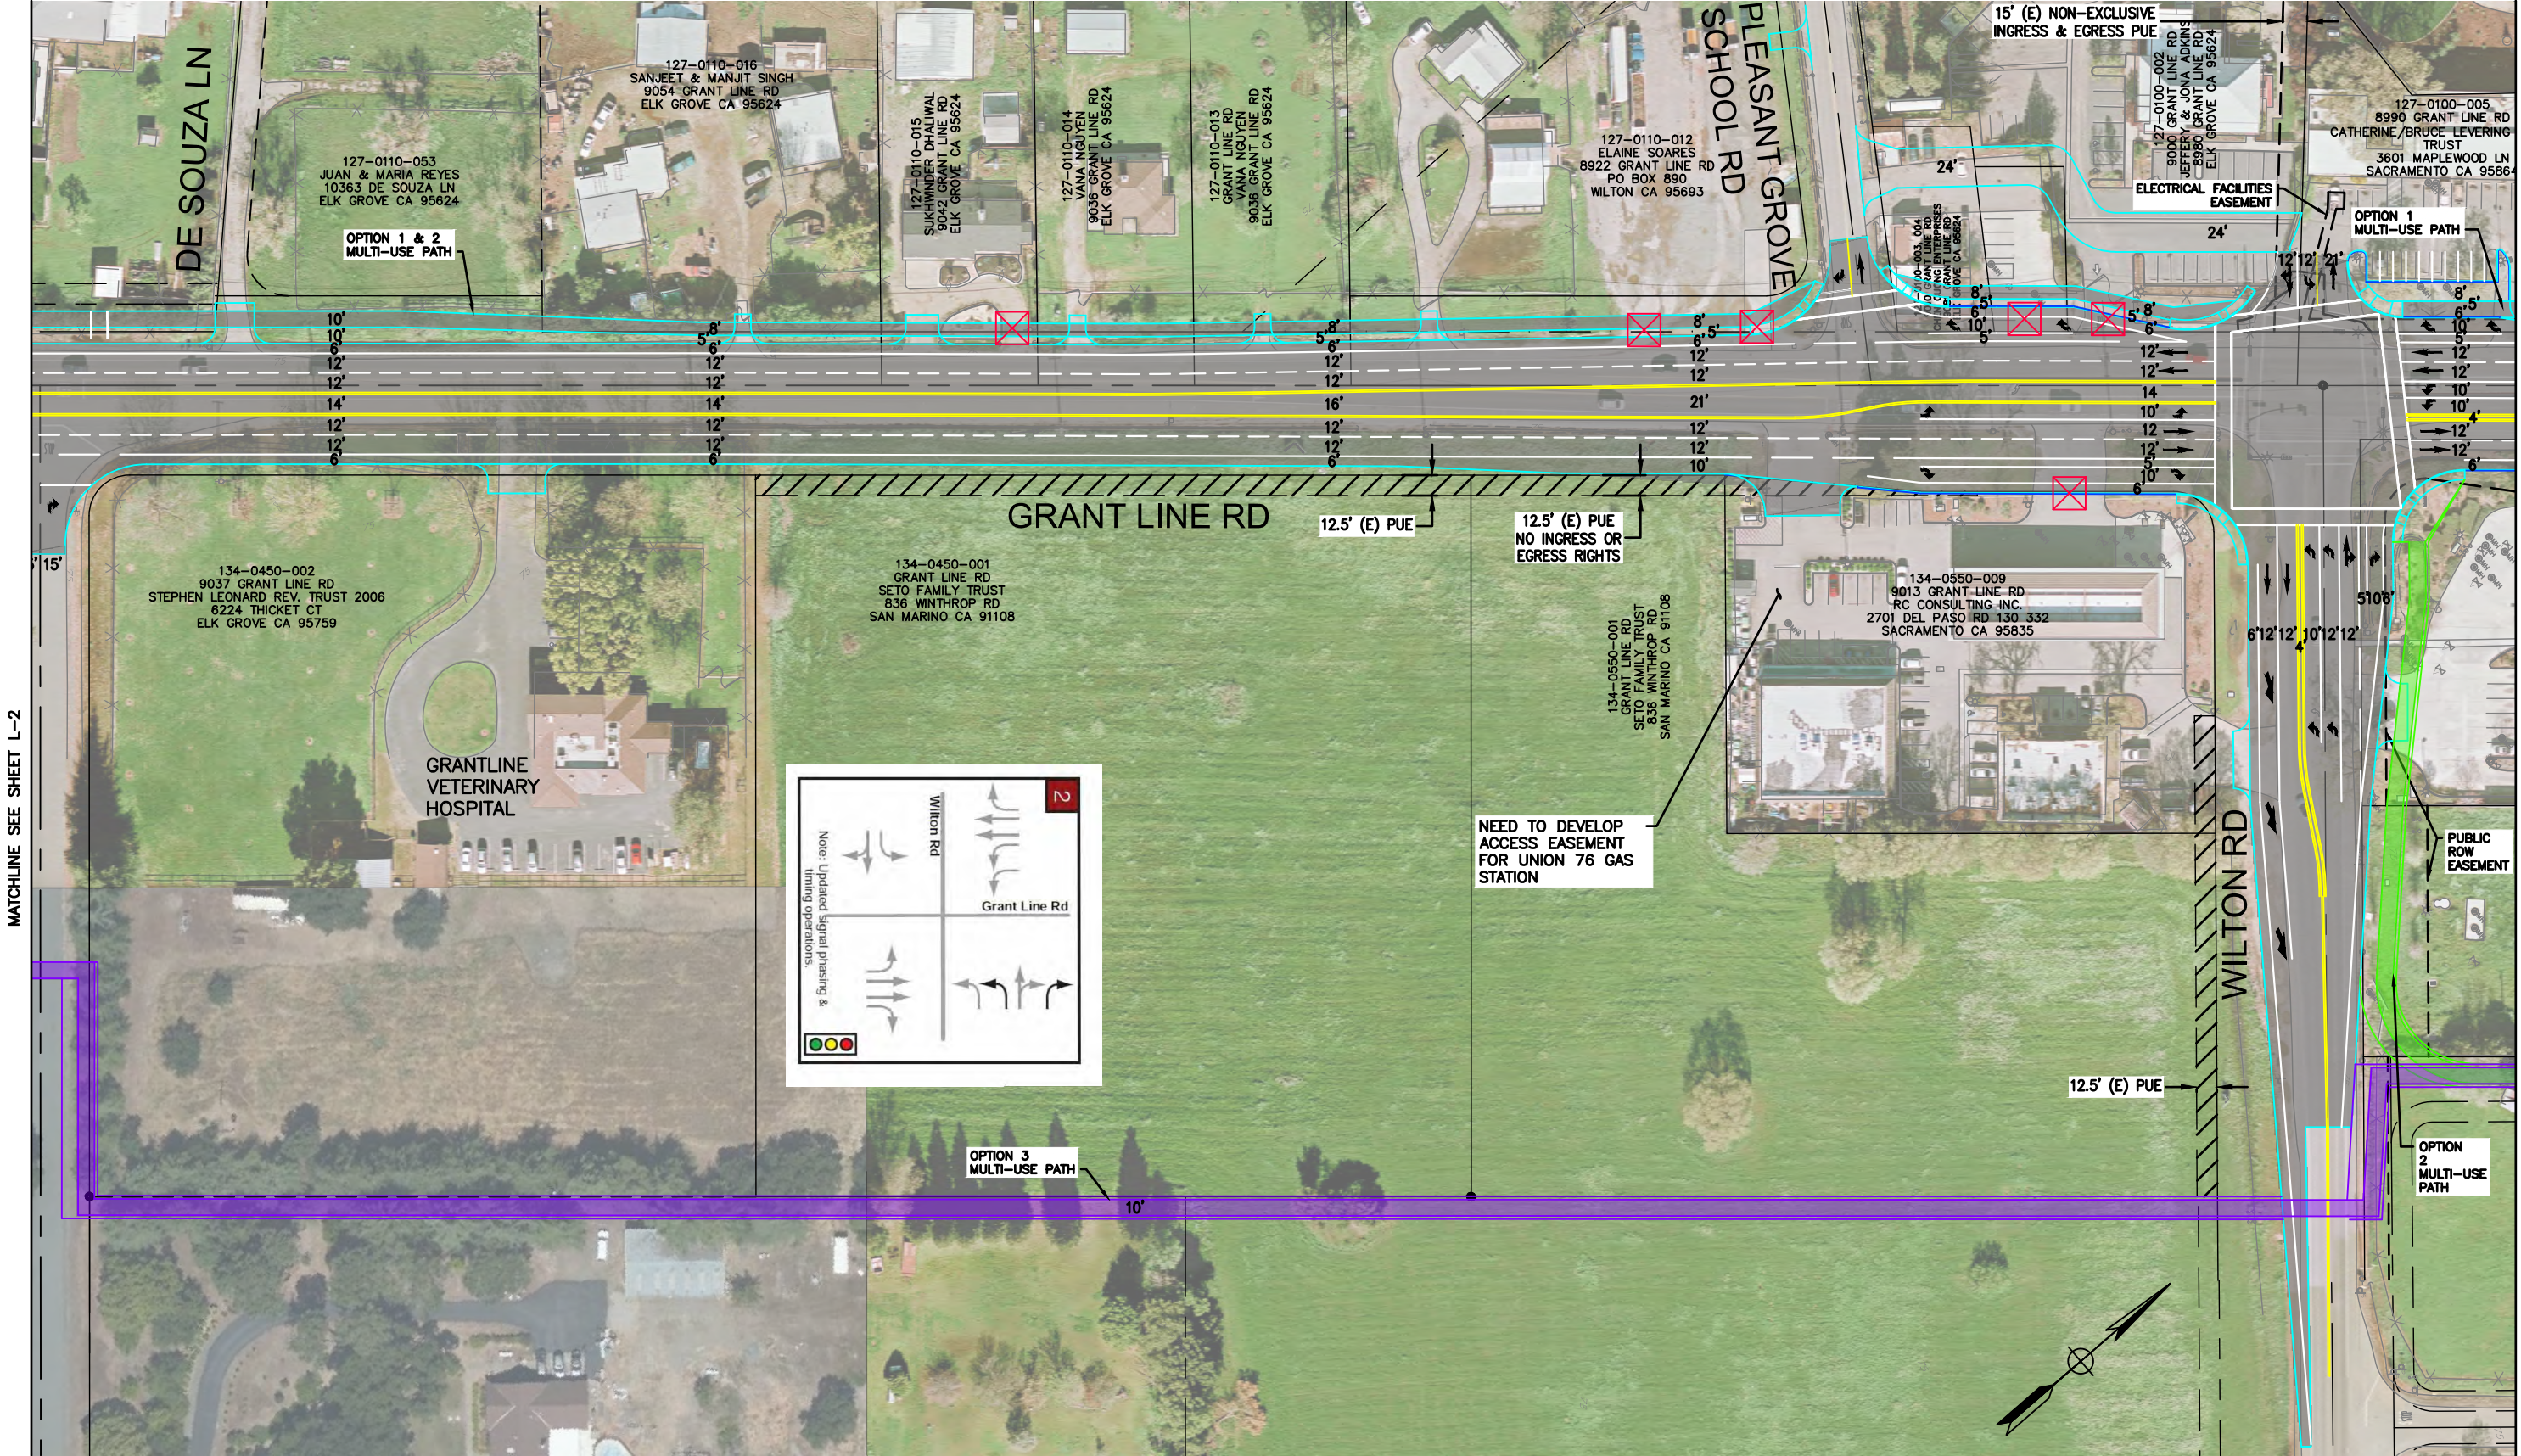

DESIGNED BY:	SUBMITTAL:	DATE:	08-24-2020
DRAWN BY:	DESCRIPTION:	REVISION DATE:	
CHECKED BY:	DESCRIPTION:	REVISION DATE:	
IN CHARGE:	DESCRIPTION:	REVISION DATE:	

**DRAFT**  
NOT FOR  
CONSTRUCTION



**AECOM**

2020 L Street, Suite 400  
Sacramento, CA 95811  
TEL: (916) 414-5800  
FAX: (916) 414-5850




CITY OF ELK GROVE  
DEPARTMENT OF PUBLIC WORKS  
8401 LAGUNA PALMS WAY  
ELK GROVE, CALIFORNIA 95758  
916.683.7111

GRANT LINE ROAD/SHELDON AREA  
PRECISE PLAN  
**ALTERNATIVE 1A**  
**SIGNAL ALTERNATIVE**


VERIFY SCALES BAR IS ONE INCH ON ORIGINAL DRAWING. ADJUST SCALE FOR REDUCED PLOTS	
DRAWING NO. L-3	SHEET



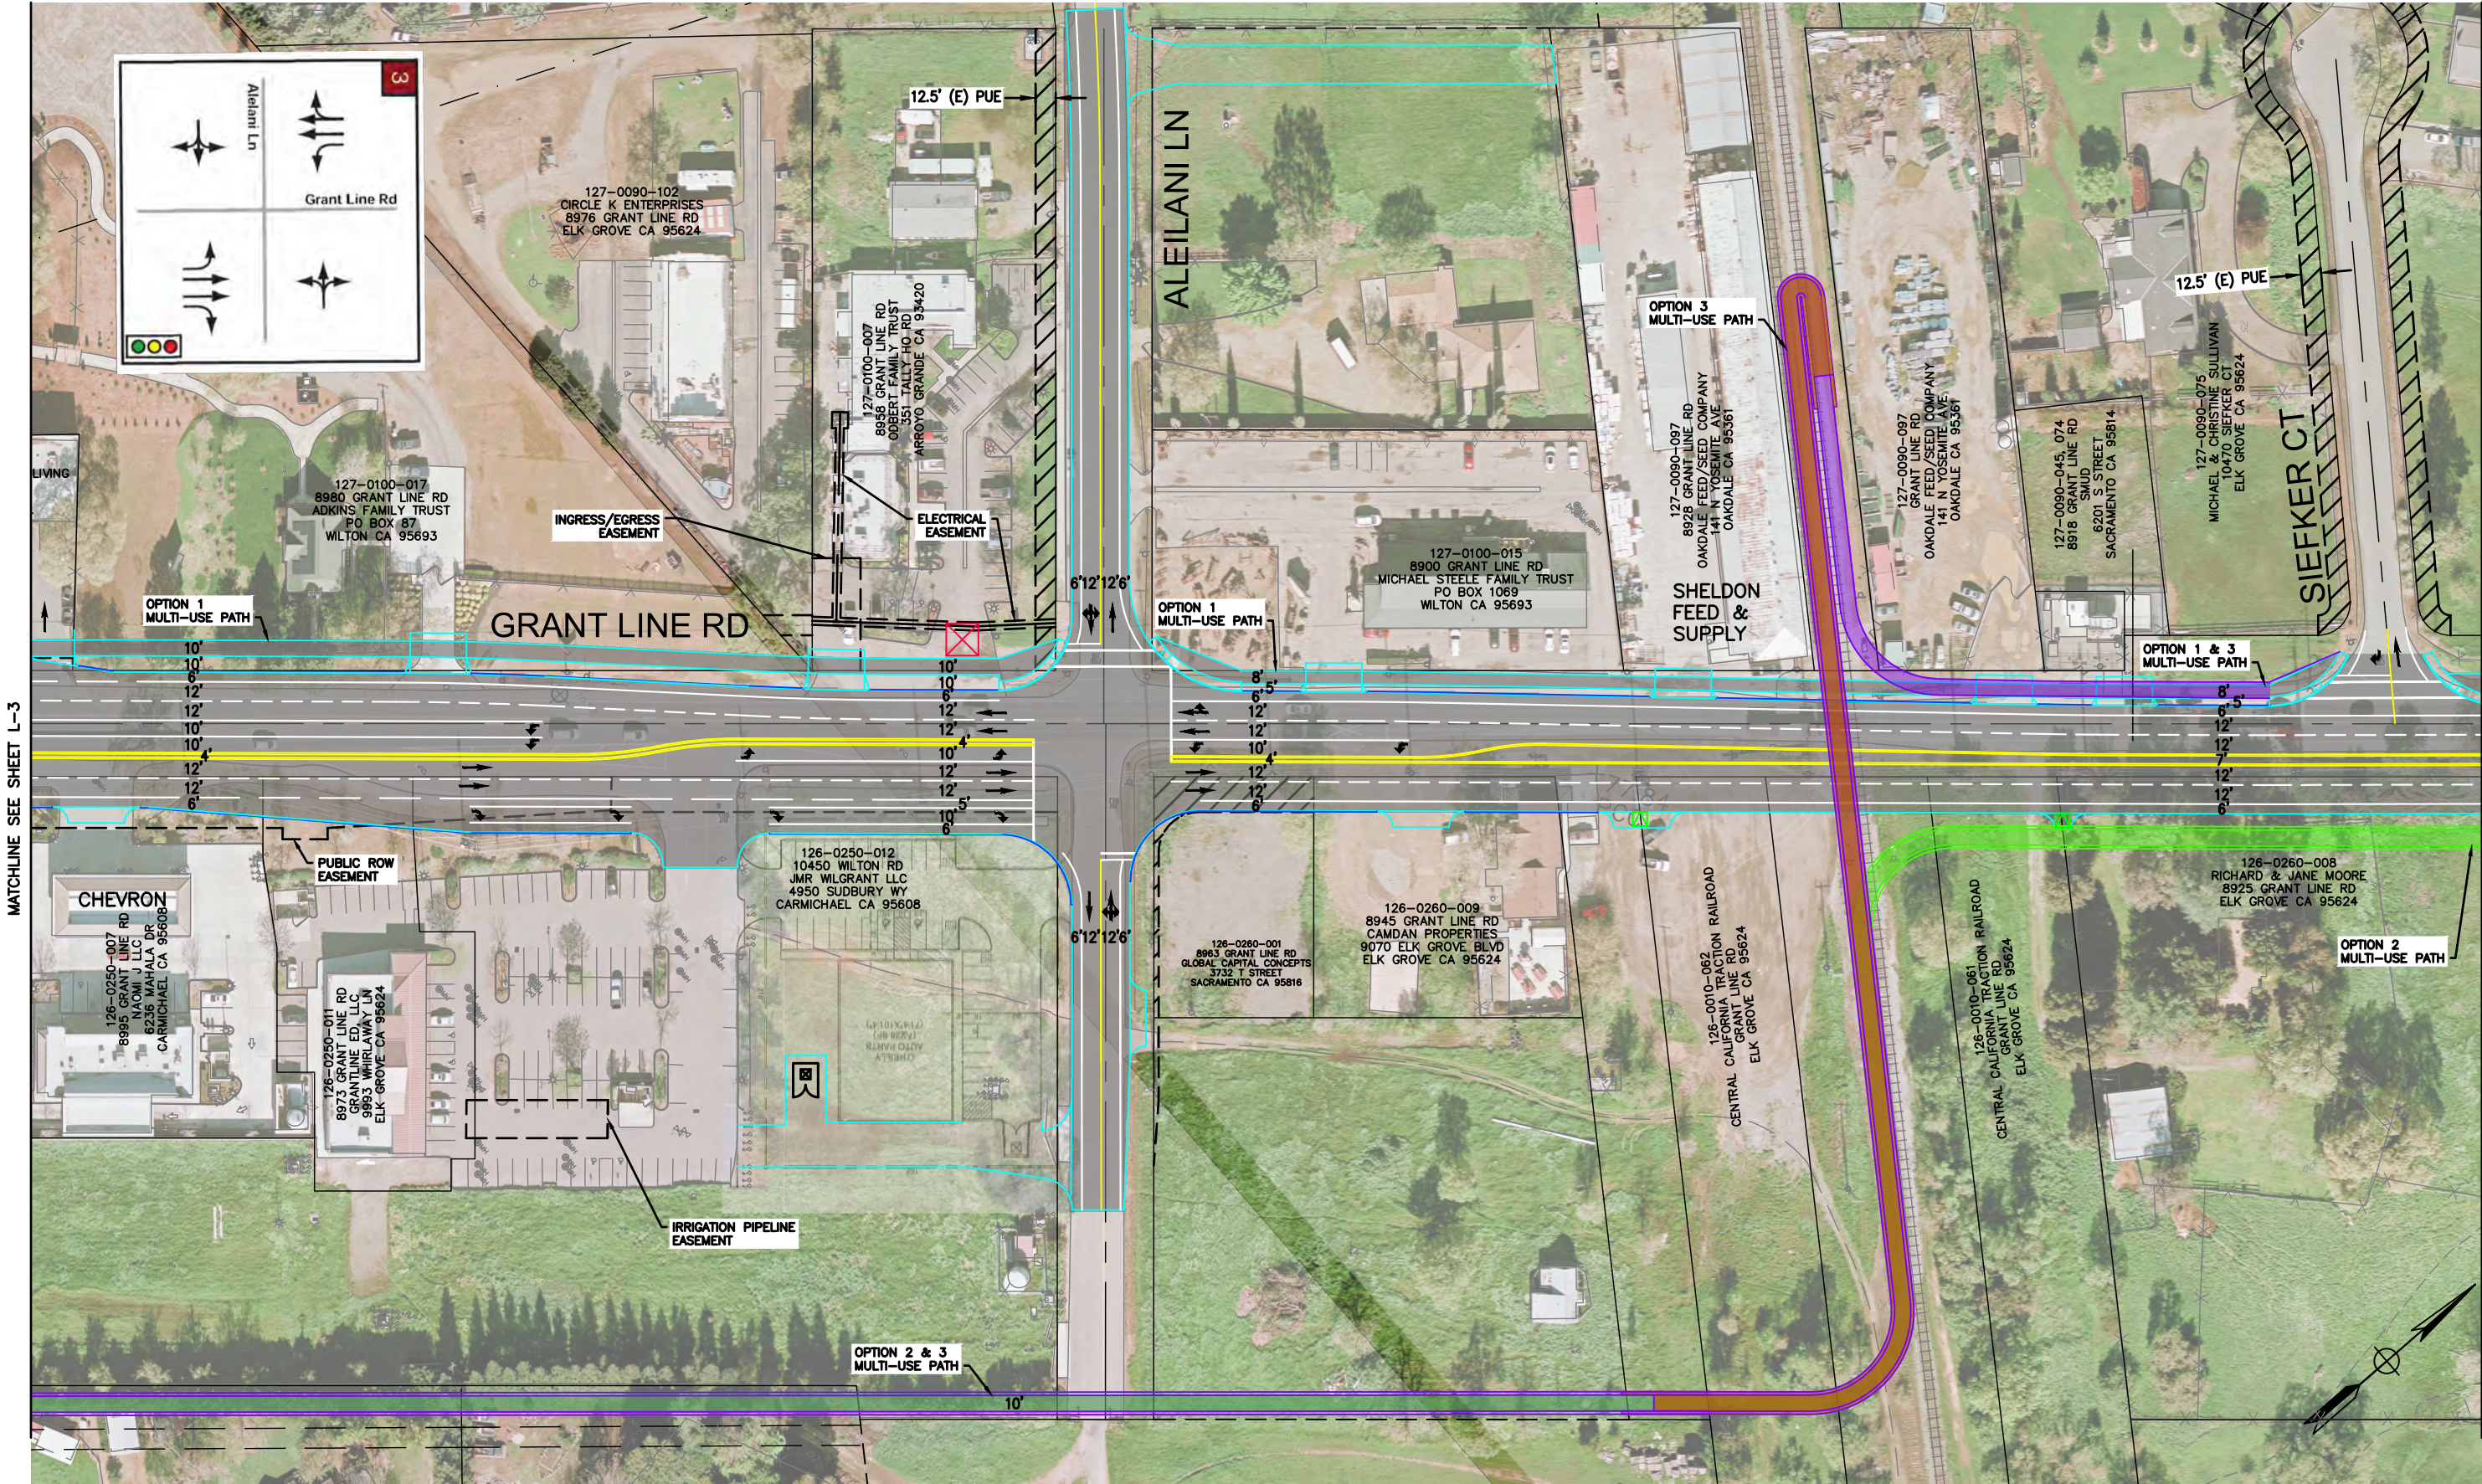

DESIGNED BY:	SUBMITTAL:	DATE:
DRAWN BY:	DESCRIPTION:	REVISION DATE:
CHECKED BY:	DESCRIPTION:	REVISION DATE:
IN CHARGE:	DESCRIPTION:	REVISION DATE:

**DRAFT**  
NOT FOR  
CONSTRUCTION

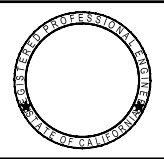

**AECOM**  
2020 L Street, Suite 400  
Sacramento, CA 95811  
TEL: (916) 414-5800  
FAX: (916) 414-5850




**CITY OF ELK GROVE**  
DEPARTMENT OF PUBLIC WORKS  
8401 LAGUNA PALMS WAY  
ELK GROVE, CALIFORNIA 95758  
916.683.7111

**GRANT LINE ROAD/SHELDON AREA  
PRECISE PLAN  
ALTERNATIVE 1A  
SIGNAL ALTERNATIVE**

VERIFY SCALES BAR IS ONE INCH ON ORIGINAL DRAWING. ADJUST SCALE FOR REDUCED PLOTS	SHEET
DRAWING NO. L-4	



C:\Users\Vanessa.doctolero\Desktop\Projects\Grant Line Road\910 CAD\006-CIVIL\20-SHEETS\GLR\_Alt 1A\_LO Sheets\_1-5.dwg [Layout: L-5 |vanessa.doctolero|9/15/2020 11:18 AM

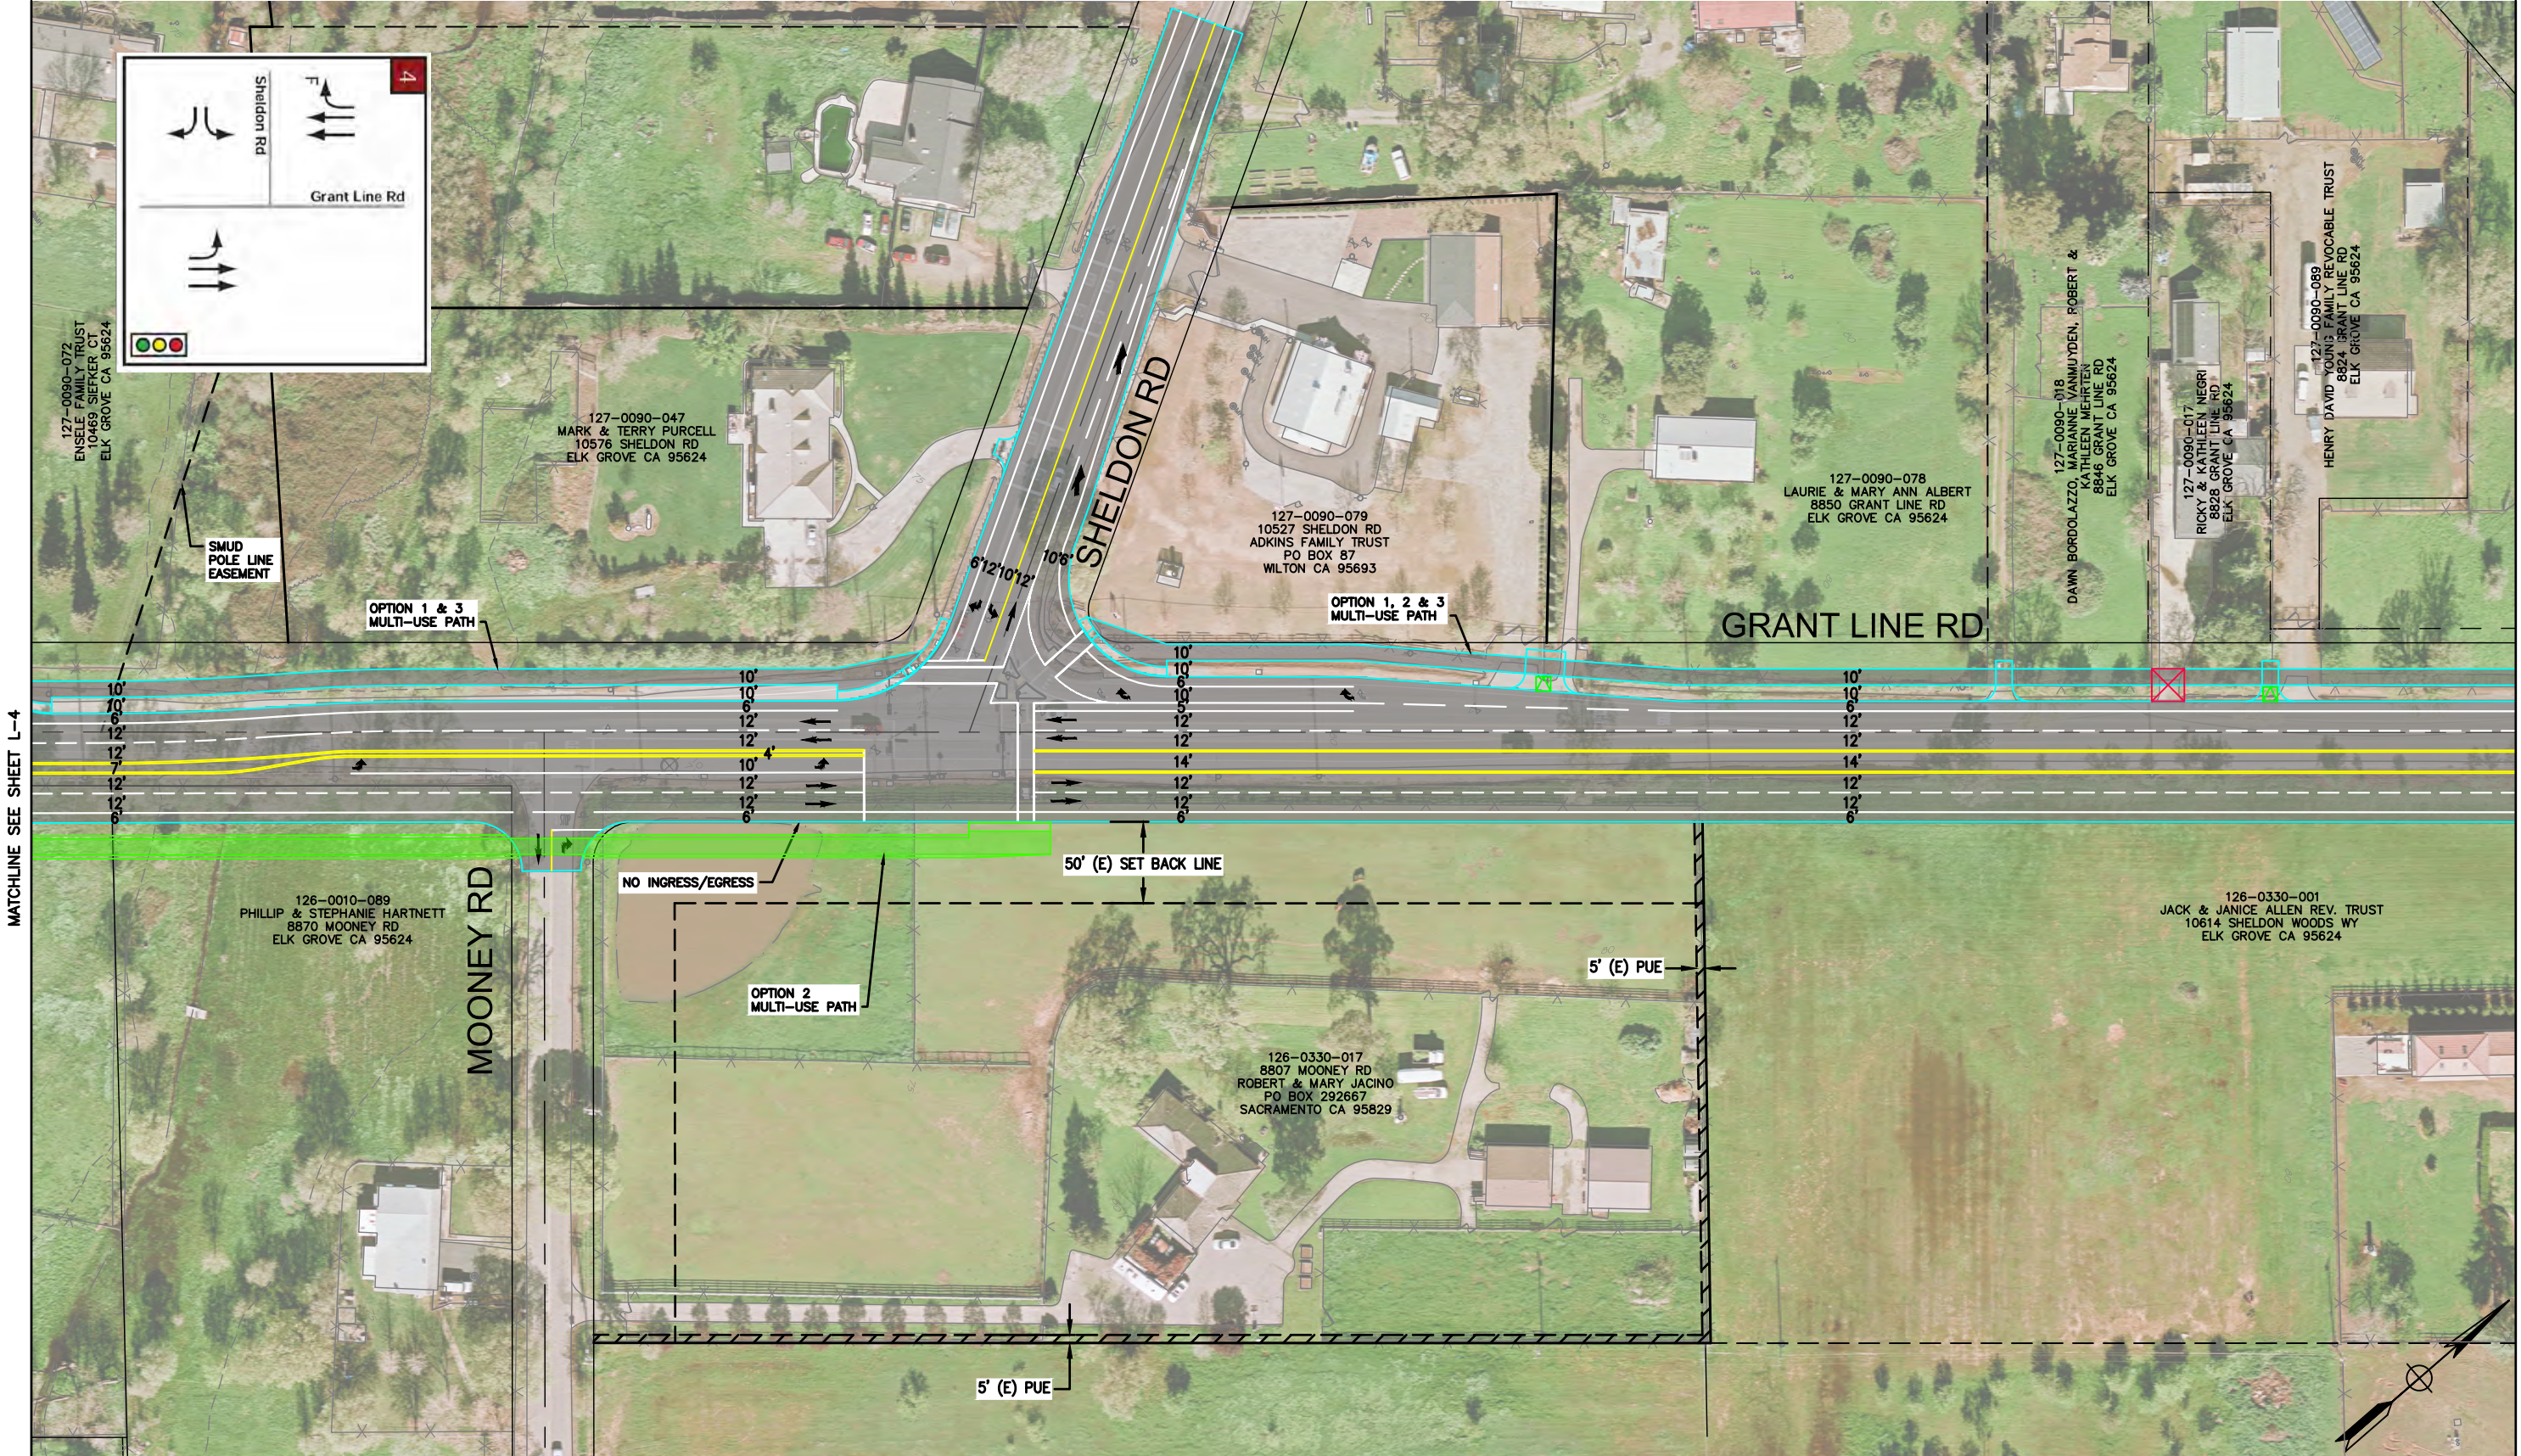

DESIGNED BY:	SUBMITTAL:	DATE:	08-24-2020
DRAWN BY:	DESCRIPTION:	REVISION DATE:	
CHECKED BY:	DESCRIPTION:	REVISION DATE:	
IN CHARGE:	DESCRIPTION:	REVISION DATE:	

DRAFT

NOT FOR CONSTRUCTION

**AECOM**

2020 L Street, Suite 400  
Sacramento, CA 95811  
TEL: (916) 414-5800  
FAX: (916) 414-5850

CITY OF ELK GROVE  
DEPARTMENT OF PUBLIC WORKS  
8401 LAGUNA PALMS WAY  
ELK GROVE, CALIFORNIA 95758  
916.683.7111

GRANT LINE ROAD/SHELDON AREA  
PRECISE PLAN  
ALTERNATIVE 1A  
SIGNAL ALTERNATIVE

VERIFY SCALES  
BAR IS ONE INCH ON ORIGINAL  
DRAWING. ADJUST SCALE FOR  
REDUCED PLOTS

DRAWING NO.  
L-5

SHEET



C:\Users\Vanessa.doctolero\Desktop\Projects\Grant Line Road\910 CAD\006-CIVIL\20-SHEETS\GLR\_Alt 1A\_LO Sheets\_6-10.dwg |Layout: L-6 |Vanessa.doctolero|9/15/2020 11:18 AM



DESIGNED BY:	SUBMITTAL:	DATE:	08-24-2020
DRAWN BY:	DESCRIPTION:	REVISION DATE:	
CHECKED BY:	DESCRIPTION:	REVISION DATE:	
IN CHARGE:	DESCRIPTION:	REVISION DATE:	

DRAFT  
NOT FOR  
CONSTRUCTION



AECOM

2020 L Street, Suite 400  
Sacramento, CA 95811  
TEL: (916) 414-5800  
FAX: (916) 414-5850





CITY OF ELK GROVE  
DEPARTMENT OF PUBLIC WORKS  
8401 LAGUNA PALMS WAY  
ELK GROVE, CALIFORNIA 95758  
916.683.7111

GRANT LINE ROAD/SHELDON AREA  
PRECISE PLAN  
ALTERNATIVE 1A  
SIGNAL ALTERNATIVE

VERIFY SCALES ONE INCH ON ORIGINAL DRAWING, ADJUST SCALE FOR REDUCED PLOTS	
DRAWING NO. L-6	SHEET



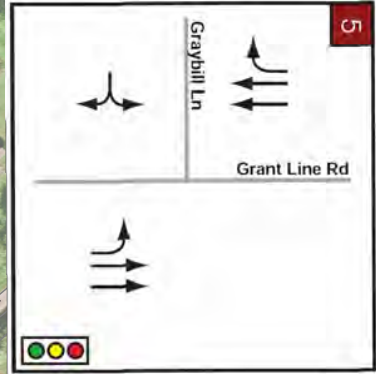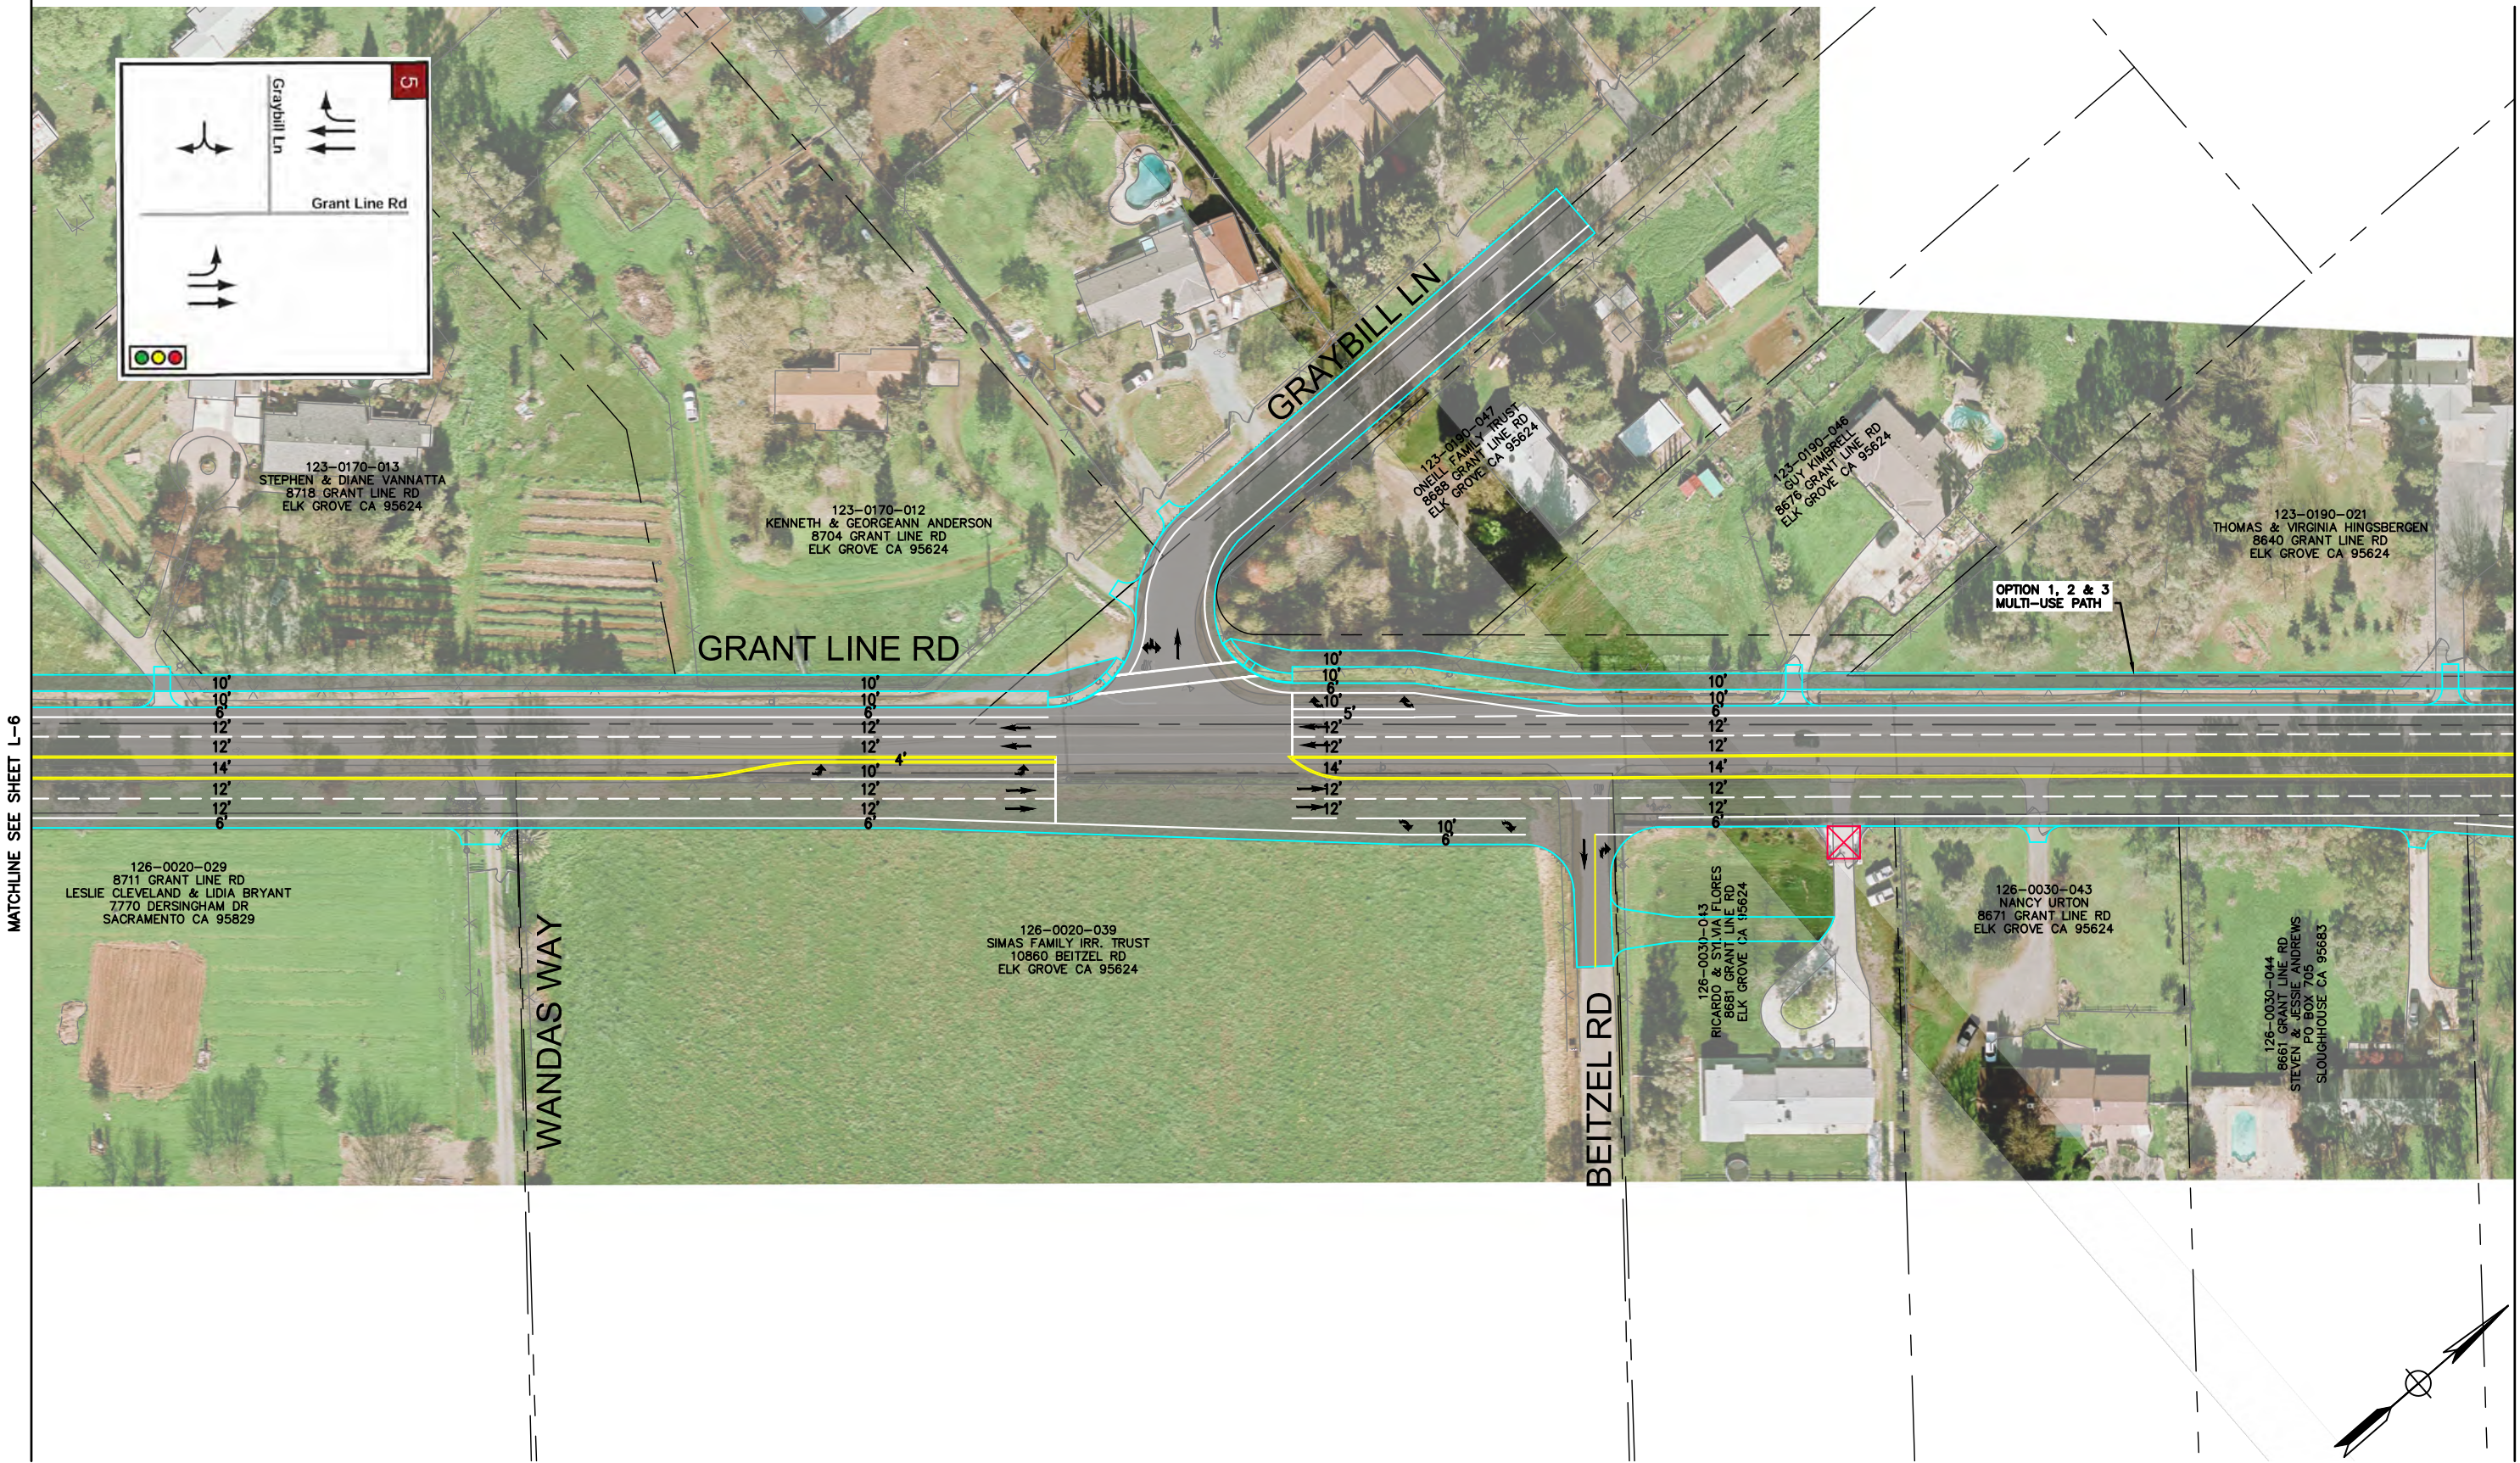

DESIGNED BY:	SUBMITTAL:	DATE:	08-24-2020
DRAWN BY:	DESCRIPTION:	REVISION DATE:	
CHECKED BY:	DESCRIPTION:	REVISION DATE:	
IN CHARGE:	DESCRIPTION:	REVISION DATE:	

DRAFT  
NOT FOR  
CONSTRUCTION



**AECOM**  
2020 L Street, Suite 400  
Sacramento, CA 95811  
TEL: (916) 414-5800  
FAX: (916) 414-5850




CITY OF ELK GROVE  
DEPARTMENT OF PUBLIC WORKS  
8401 LAGUNA PALMS WAY  
ELK GROVE, CALIFORNIA 95758  
916.683.7111

GRANT LINE ROAD/SHELDON AREA  
PRECISE PLAN  
ALTERNATIVE 1A  
SIGNAL ALTERNATIVE

VERIFY SCALES BAR IS ONE INCH ON ORIGINAL DRAWING. ADJUST SCALE FOR REDUCED PLOTS	
DRAWING NO. L-7	SHEET



C:\Users\Vanessa.doctolero\Desktop\Projects\Grant Line Road\910 CAD\006-CIVIL\20-SHEETS\GLR\_Alt 1A\_LO Sheets\_6-10.dwg |Layout: L-8 |Vanessa.doctolero|9/15/2020 11:18 AM

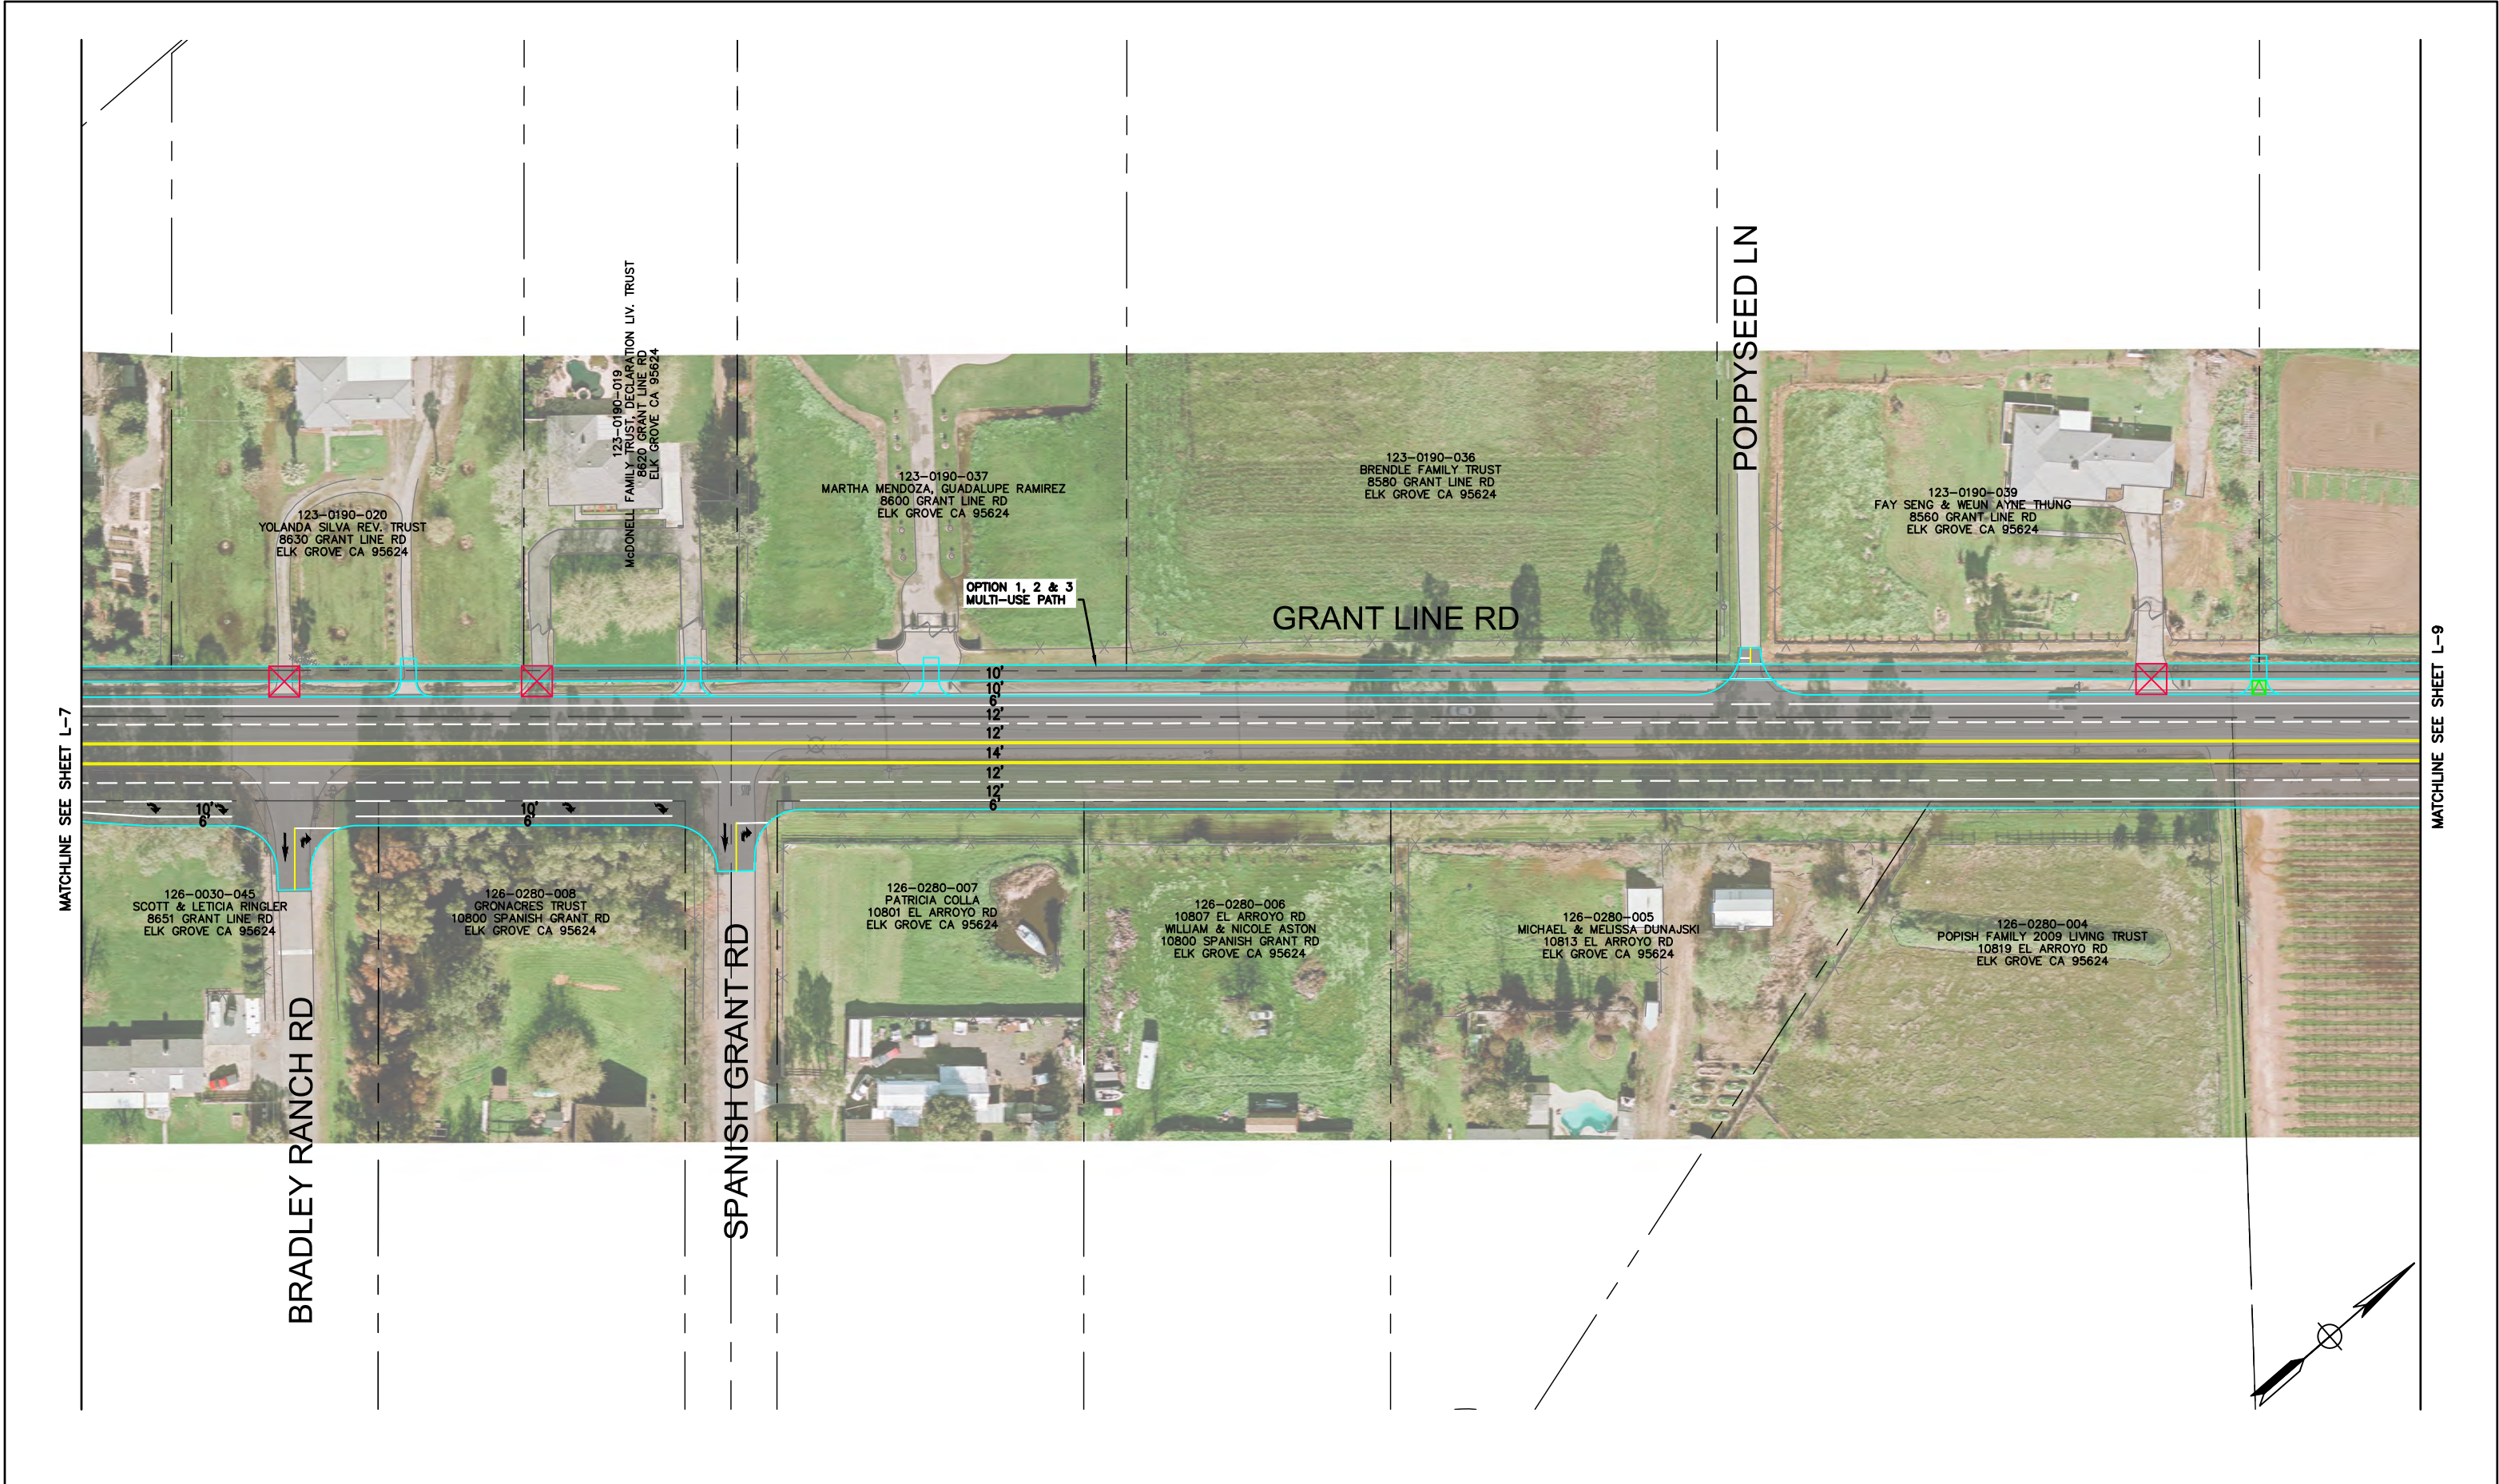

DESIGNED BY:	SUBMITTAL:	DATE:	08-24-2020
DRAWN BY:	DESCRIPTION:	REVISION DATE:	
CHECKED BY:	DESCRIPTION:	REVISION DATE:	
IN CHARGE:	DESCRIPTION:	REVISION DATE:	

DRAFT

NOT FOR CONSTRUCTION

**AECOM**

2020 L Street, Suite 400  
Sacramento, CA 95811  
TEL: (916) 414-5800  
FAX: (916) 414-5850

CITY OF ELK GROVE

CITY OF ELK GROVE

DEPARTMENT OF PUBLIC WORKS

8401 LAGUNA PALMS WAY  
ELK GROVE, CALIFORNIA 95758  
916.683.7111

GRANT LINE ROAD/SHELDON AREA  
PRECISE PLAN

ALTERNATIVE 1A


SIGNAL ALTERNATIVE

VERIFY SCALES  
BAR IS ONE INCH ON ORIGINAL  
DRAWING. ADJUST SCALE FOR  
REDUCED PLOTS

DRAWING NO.  
L-8

SHEET



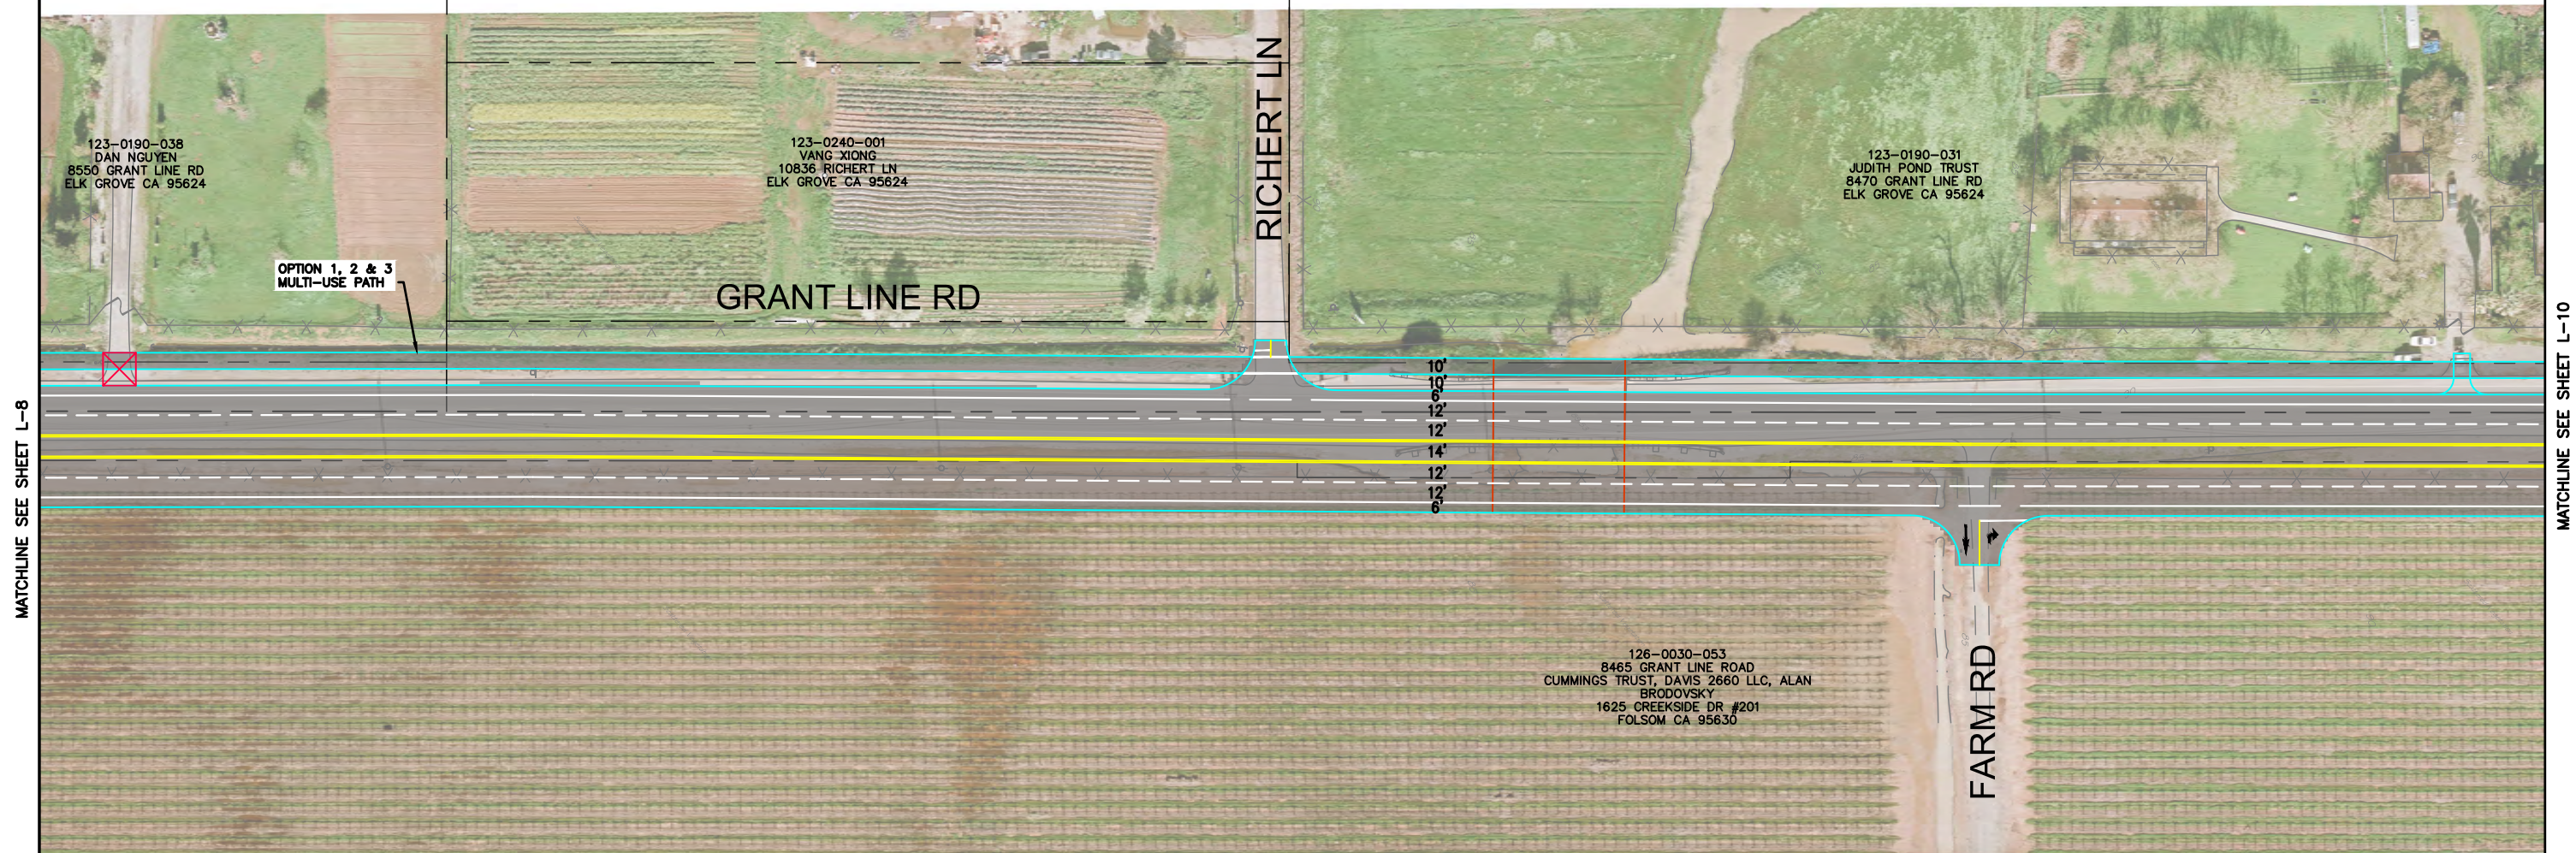

DESIGNED BY:	SUBMITTAL:	DATE: 08-24-2020
DRAWN BY:	DESCRIPTION:	REVISION DATE:
CHECKED BY:	DESCRIPTION:	REVISION DATE:
IN CHARGE:	DESCRIPTION:	REVISION DATE:

DRAFT  
NOT FOR  
CONSTRUCTION



**AECOM**  
2020 L Street, Suite 400  
Sacramento, CA 95811  
TEL: (916) 414-5800  
FAX: (916) 414-5850




**CITY OF ELK GROVE**  
**DEPARTMENT OF PUBLIC WORKS**  
8401 LAGUNA PALMS WAY  
ELK GROVE, CALIFORNIA 95758  
916.683.7111

**GRANT LINE ROAD/SHELDON AREA  
PRECISE PLAN  
ALTERNATIVE 1A  
SIGNAL ALTERNATIVE**


VERIFY SCALES  
 1" = 1" ON ORIGINAL  
 DRAWING. ADJUST SCALE FOR  
 REDUCED PLOTS

0 1"

DRAWING NO. L-9	SHEET
--------------------	-------

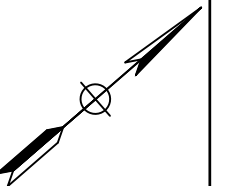



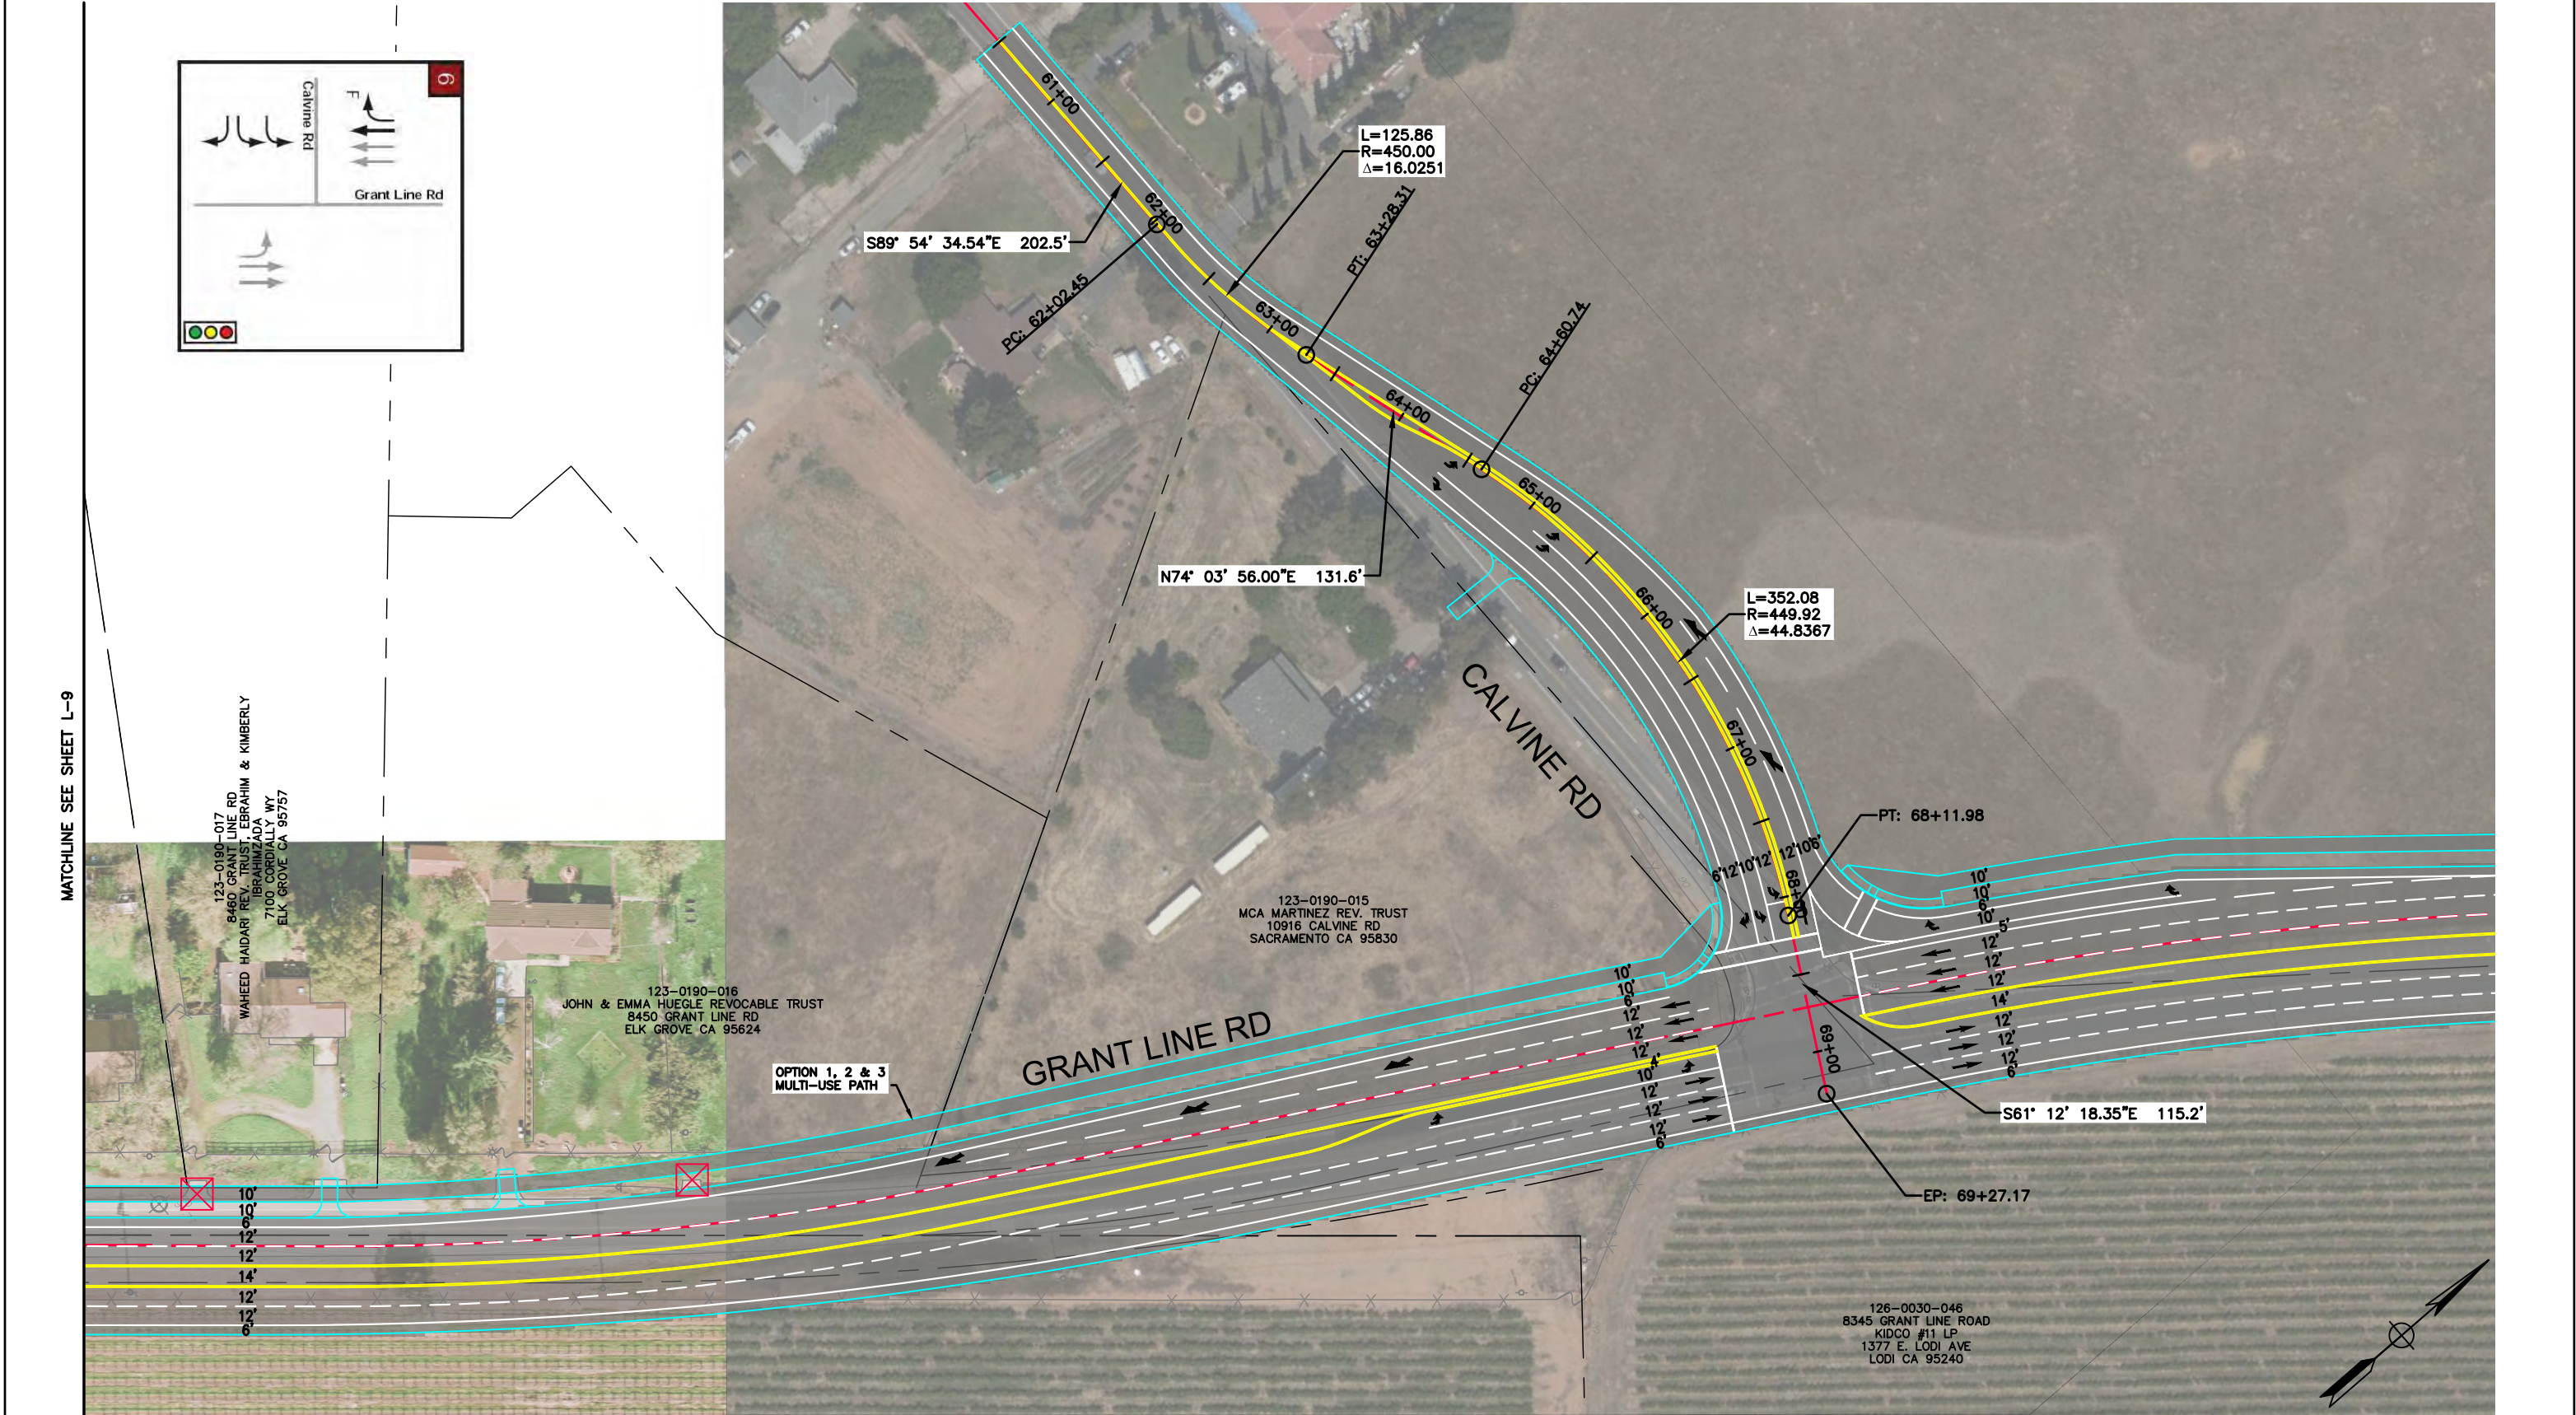

DESIGNED BY:	SUBMITTAL:	DATE:	08-24-2020
DRAWN BY:	DESCRIPTION:	REVISION DATE:	
CHECKED BY:	DESCRIPTION:	REVISION DATE:	
IN CHARGE:	DESCRIPTION:	REVISION DATE:	

DRAFT  
NOT FOR  
CONSTRUCTION

2020 L Street, Suite 400  
Sacramento, CA 95811  
TEL: (916) 414-5800  
FAX: (916) 414-5850

CITY OF ELK GROVE  
1377 E. LODI AVE  
LODI, CA 95240  
TEL: (209) 938-7000

CITY OF ELK GROVE  
DEPARTMENT OF PUBLIC WORKS  
8401 LAGUNA PALMS WAY  
ELK GROVE, CALIFORNIA 95758  
916.683.7111

GRANT LINE ROAD/SHELDON AREA  
PRECISE PLAN  
ALTERNATIVE 1A  
SIGNAL ALTERNATIVE

VERIFY SCALES  
BAR IS ONE INCH ON ORIGINAL  
DRAWING. ADJUST SCALE FOR  
REDUCED PLOTS

DRAWING NO.  
L-10

SHEET