


C:\Users\Vanessa.doctolero\Desktop\Projects\Grant Line Road\910 CAD\006-CIVIL\20-SHEETS\GLR_Alt 2A_LO Sheets_1-5.dwg [Layout: L-1] |vanessa.doctolero|9/15/2020 11:25 AM

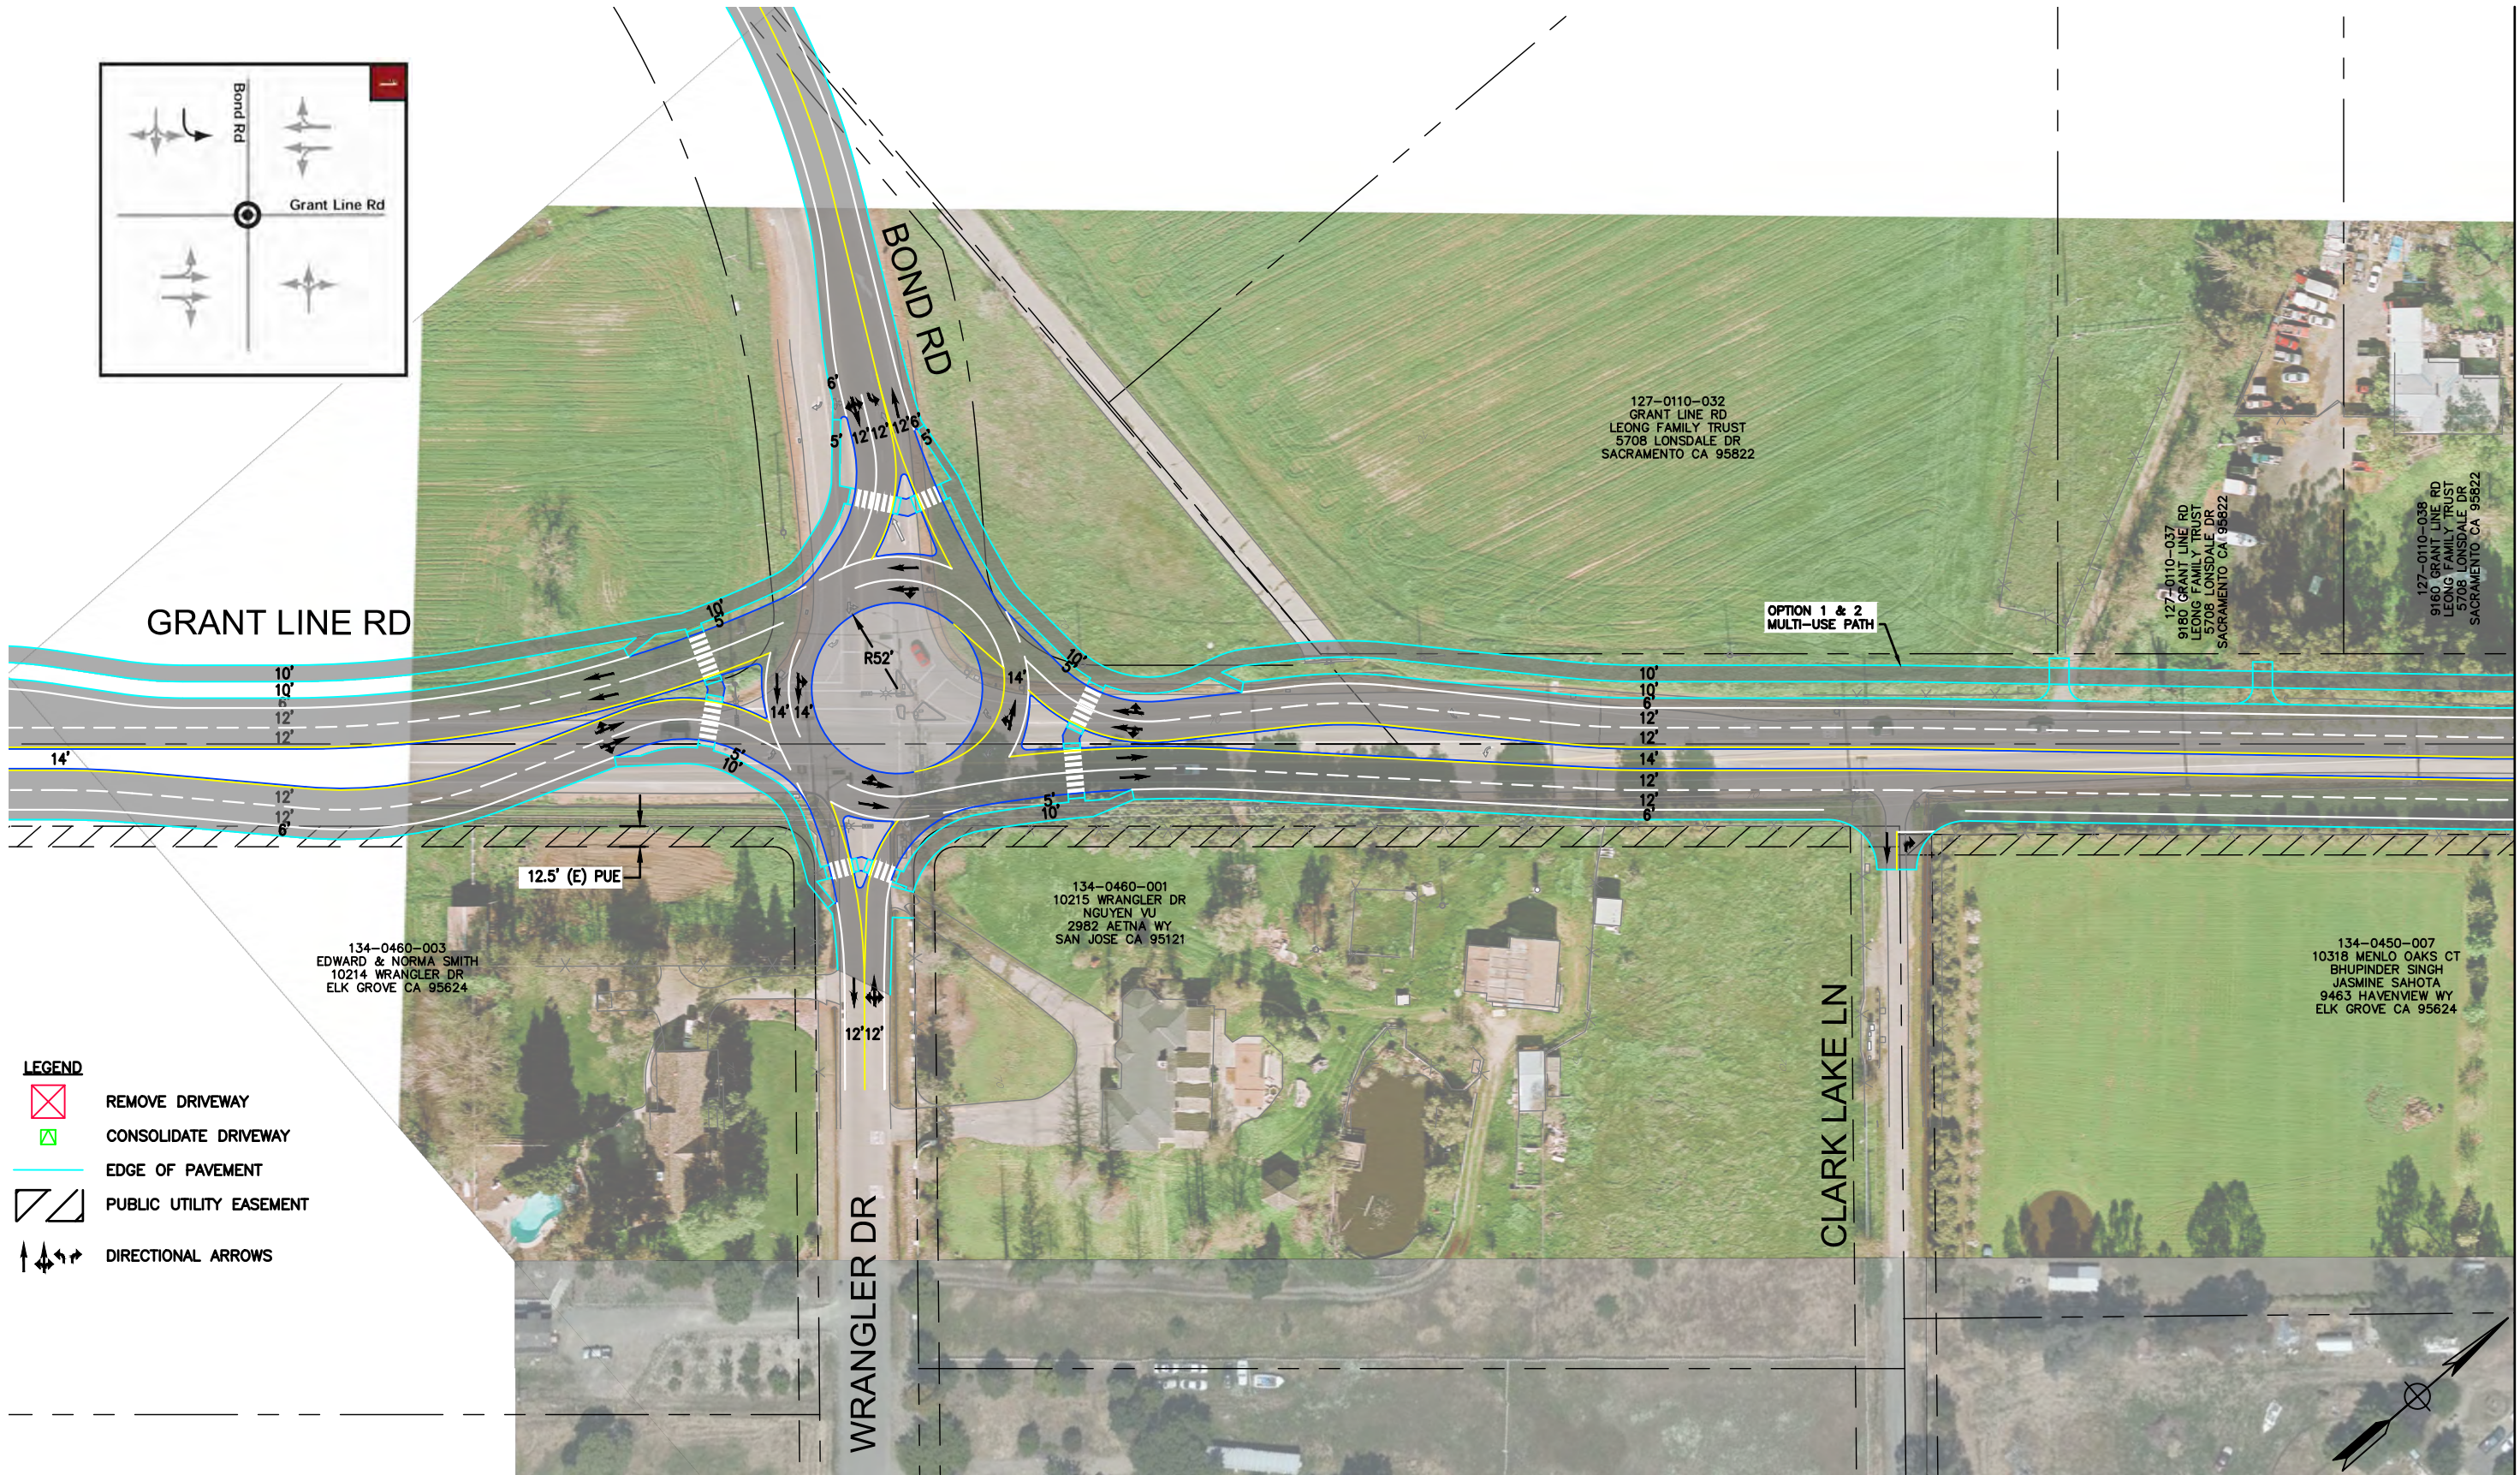

DESIGNED BY:	SUBMITTAL:	DATE:	08-24-2020
DRAWN BY:	DESCRIPTION:	REVISION DATE:	
CHECKED BY:	DESCRIPTION:	REVISION DATE:	
IN CHARGE:	DESCRIPTION:	REVISION DATE:	

DRAFT

NOT FOR CONSTRUCTION

AECOM

2020 L Street, Suite 400
Sacramento, CA 95811
TEL: (916) 414-5800
FAX: (916) 414-5850


CITY OF ELK GROVE
DEPARTMENT OF PUBLIC WORKS
8401 LAGUNA PALMS WAY
ELK GROVE, CALIFORNIA 95758
916.683.7111

GRANT LINE ROAD/SHELDON AREA
PRECISE PLAN
ALTERNATIVE 2A
ROUNDAABOUT ALTERNATIVE

VERIFY SCALES
BAR IS ONE INCH ON ORIGINAL
DRAWING. ADJUST SCALE FOR
REDUCED PLOTS

DRAWING NO. L-1 SHEET


C:\Users\Vanessa.doctolero\Desktop\Projects\Grant Line Road\910 CAD\006-CIVIL\20-SHEETS\GLR_Alt 2A_LO Sheets_1-5.dwg [Layout: L-2 |vanessa.doctolero|9/15/2020 11:25 AM

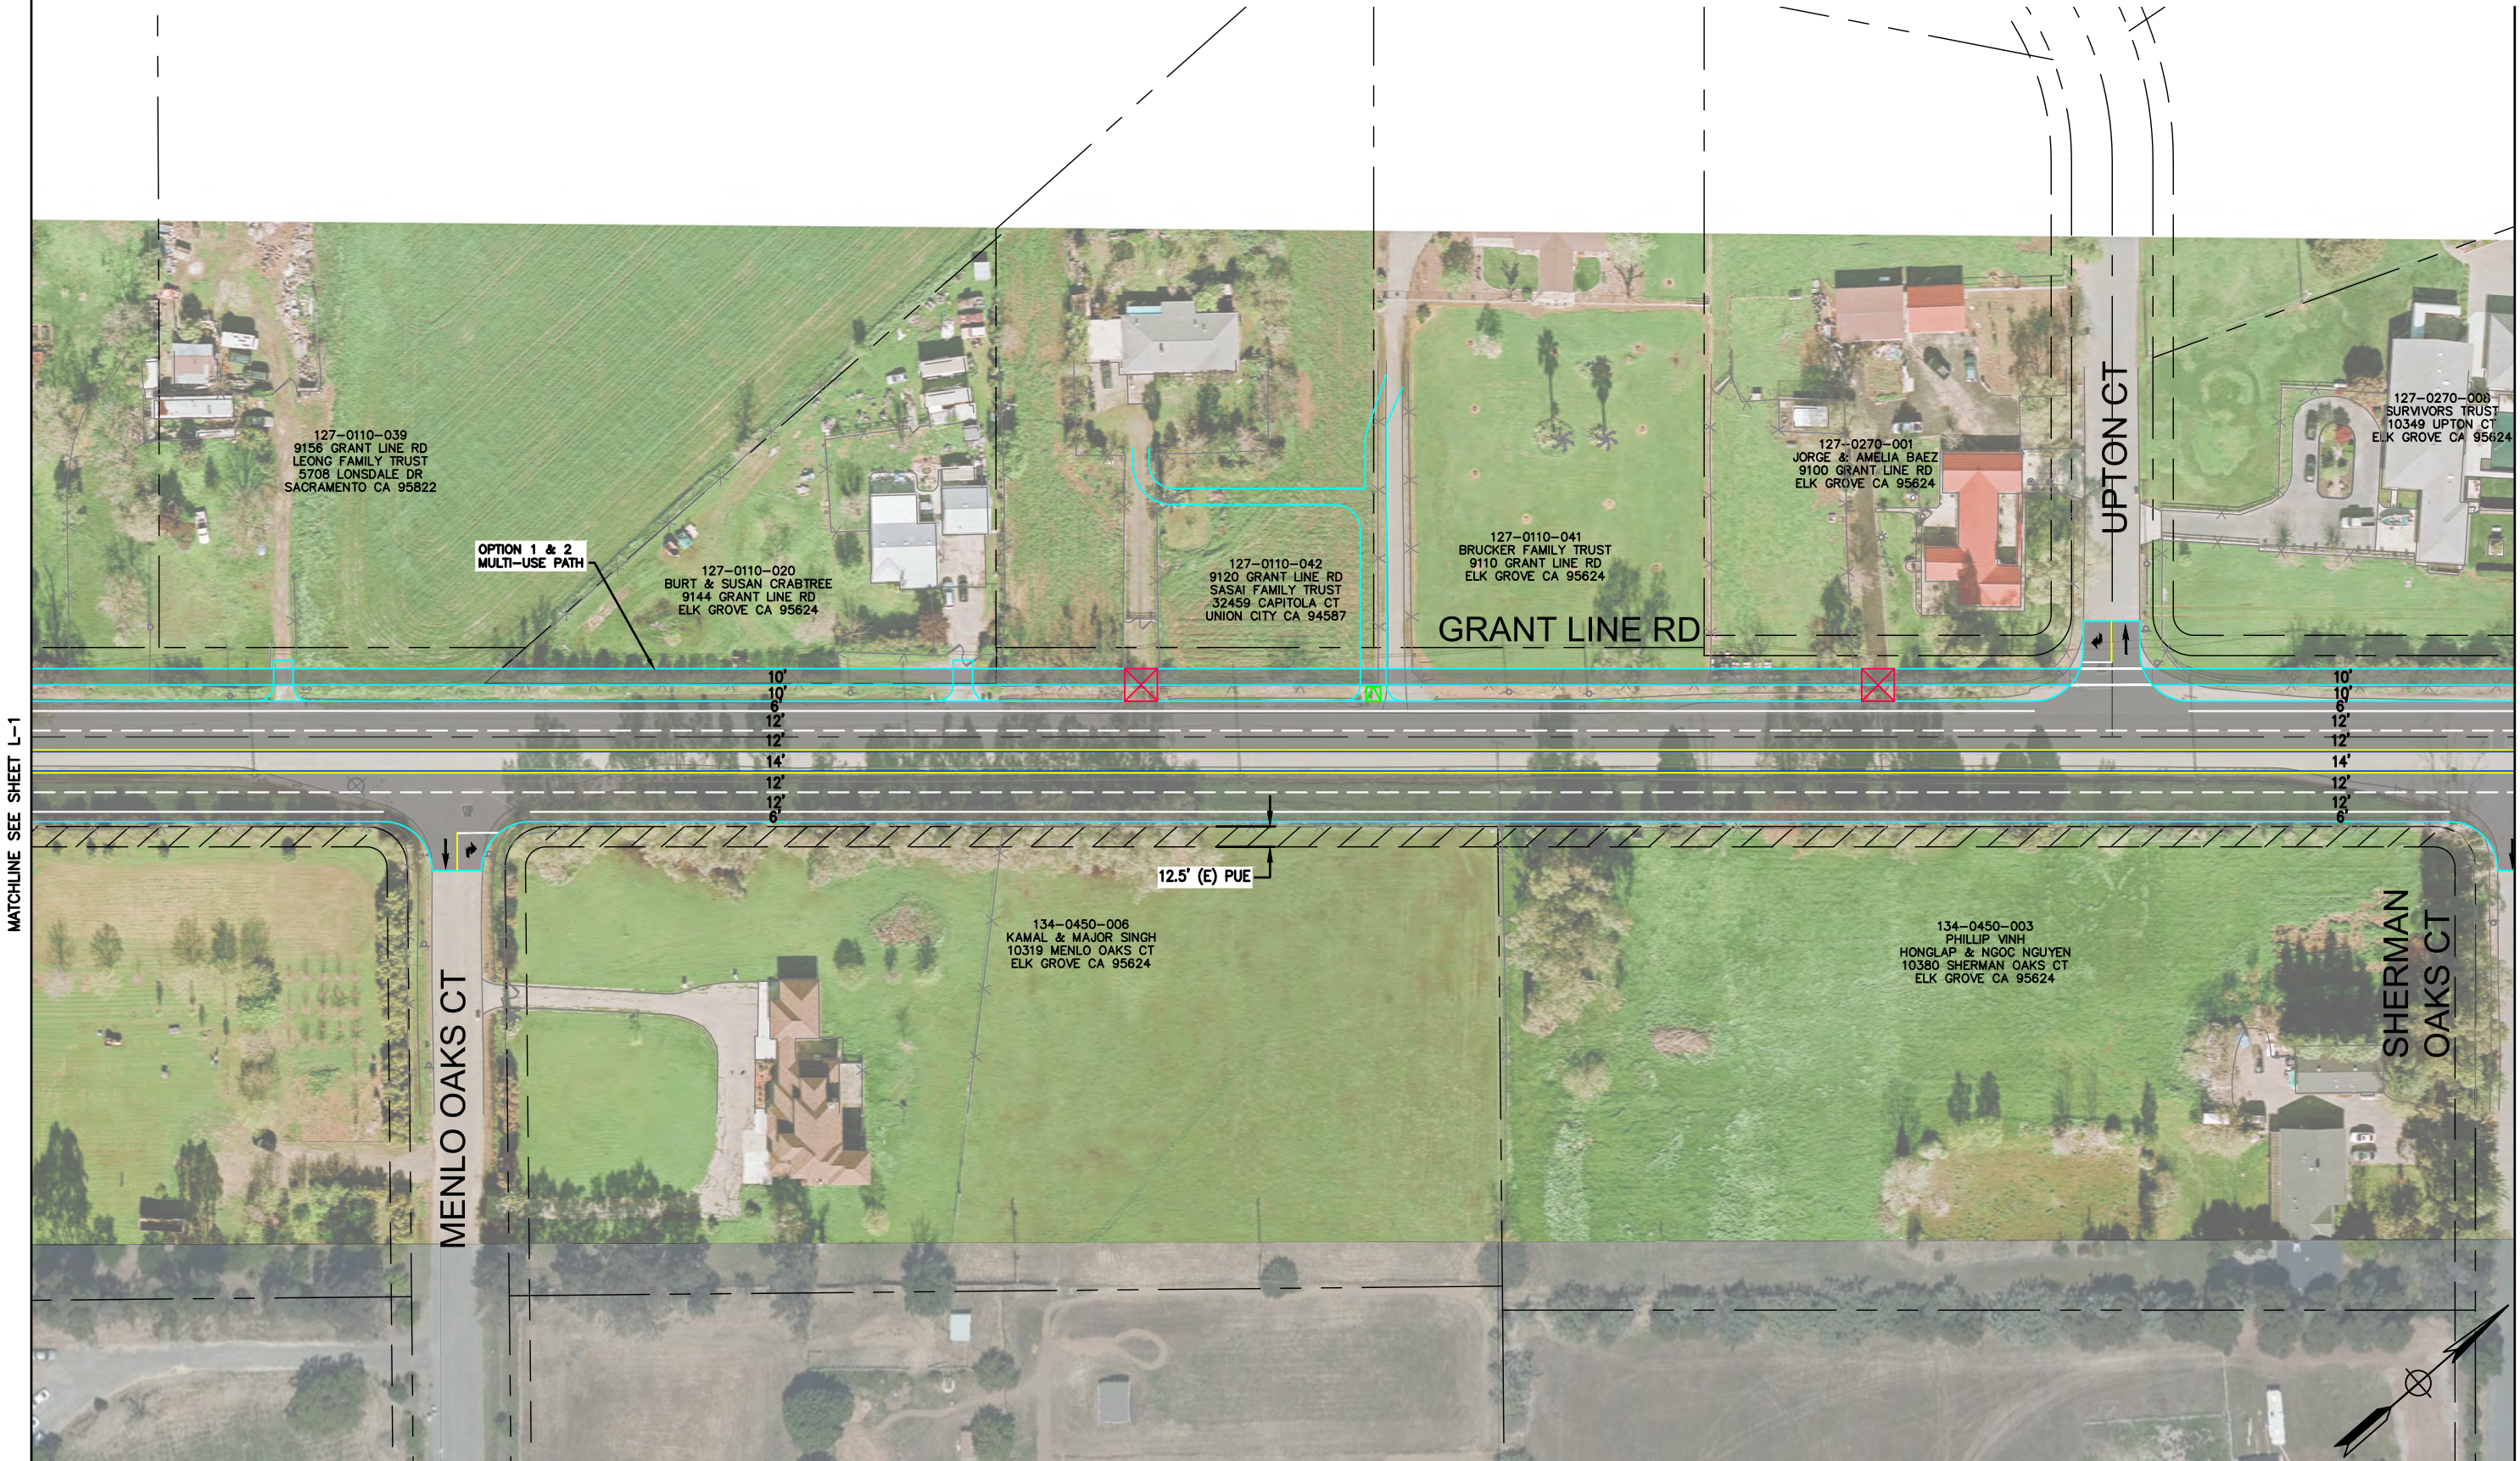

DESIGNED BY:	SUBMITTAL:	DATE:	08-24-2020
DRAWN BY:	DESCRIPTION:	REVISION DATE:	
CHECKED BY:	DESCRIPTION:	REVISION DATE:	
IN CHARGE:	DESCRIPTION:	REVISION DATE:	


DRAFT

NOT FOR
CONSTRUCTION



AECOM

2020 L Street, Suite 400
Sacramento, CA 95811
TEL: (916) 414-5800
FAX: (916) 414-5850



ELK GROVE

CITY OF ELK GROVE
DEPARTMENT OF PUBLIC WORKS
8401 LAGUNA PALMS WAY
ELK GROVE, CALIFORNIA 95758
916.683.7111

GRANT LINE ROAD/SHELDON AREA
PRECISE PLAN
ALTERNATIVE 2A
ROUNDAABOUT ALTERNATIVE

VERIFY SCALES
BAR IS ONE INCH ON ORIGINAL
DRAWING. ADJUST SCALE FOR
REDUCED PLOTS


DRAWING NO.
L-2

SHEET




DESIGNED BY:	SUBMITTAL:	DATE: 06-24-2020	<div>DRAFT</div> <div>NOT FOR CONSTRUCTION</div>		<div></div> <div>2020 L Street, Suite 400 Sacramento, CA 95811 TEL: (916) 414-5800 FAX: (916) 414-5850</div>	<div></div> <div>CITY OF ELK GROVE DEPARTMENT OF PUBLIC WORKS 8401 LAGUNA PALMS WAY ELK GROVE, CALIFORNIA 95758 916.683.7111</div>	<div>GRANT LINE ROAD/SHELDON AREA PRECISE PLAN ALTERNATIVE 2A ROUNDAABOUT ALTERNATIVE</div>	<div>VERIFY SCALES BAR IS ONE INCH ON ORIGINAL DRAWING. ADJUST SCALE FOR REDUCED PLOTS</div> <div></div> <div>DRAWING NO. L-3</div> <div>SHEET</div>	
DRAWN BY:	DESCRIPTION:	REVISION DATE:							
CHECKED BY:	DESCRIPTION:	REVISION DATE:							
IN CHARGE:	DESCRIPTION:	REVISION DATE:							

C:\Users\Vanessa.doctolero\Desktop\Projects\Grant Line Road\910 CAD\006-CIVIL\20-SHEETS\GLR_Alt 2A_LO Sheets_1-5.dwg [Layout: W-A Connect I vanessa.doctolero]9/15/2020 11:25 AM

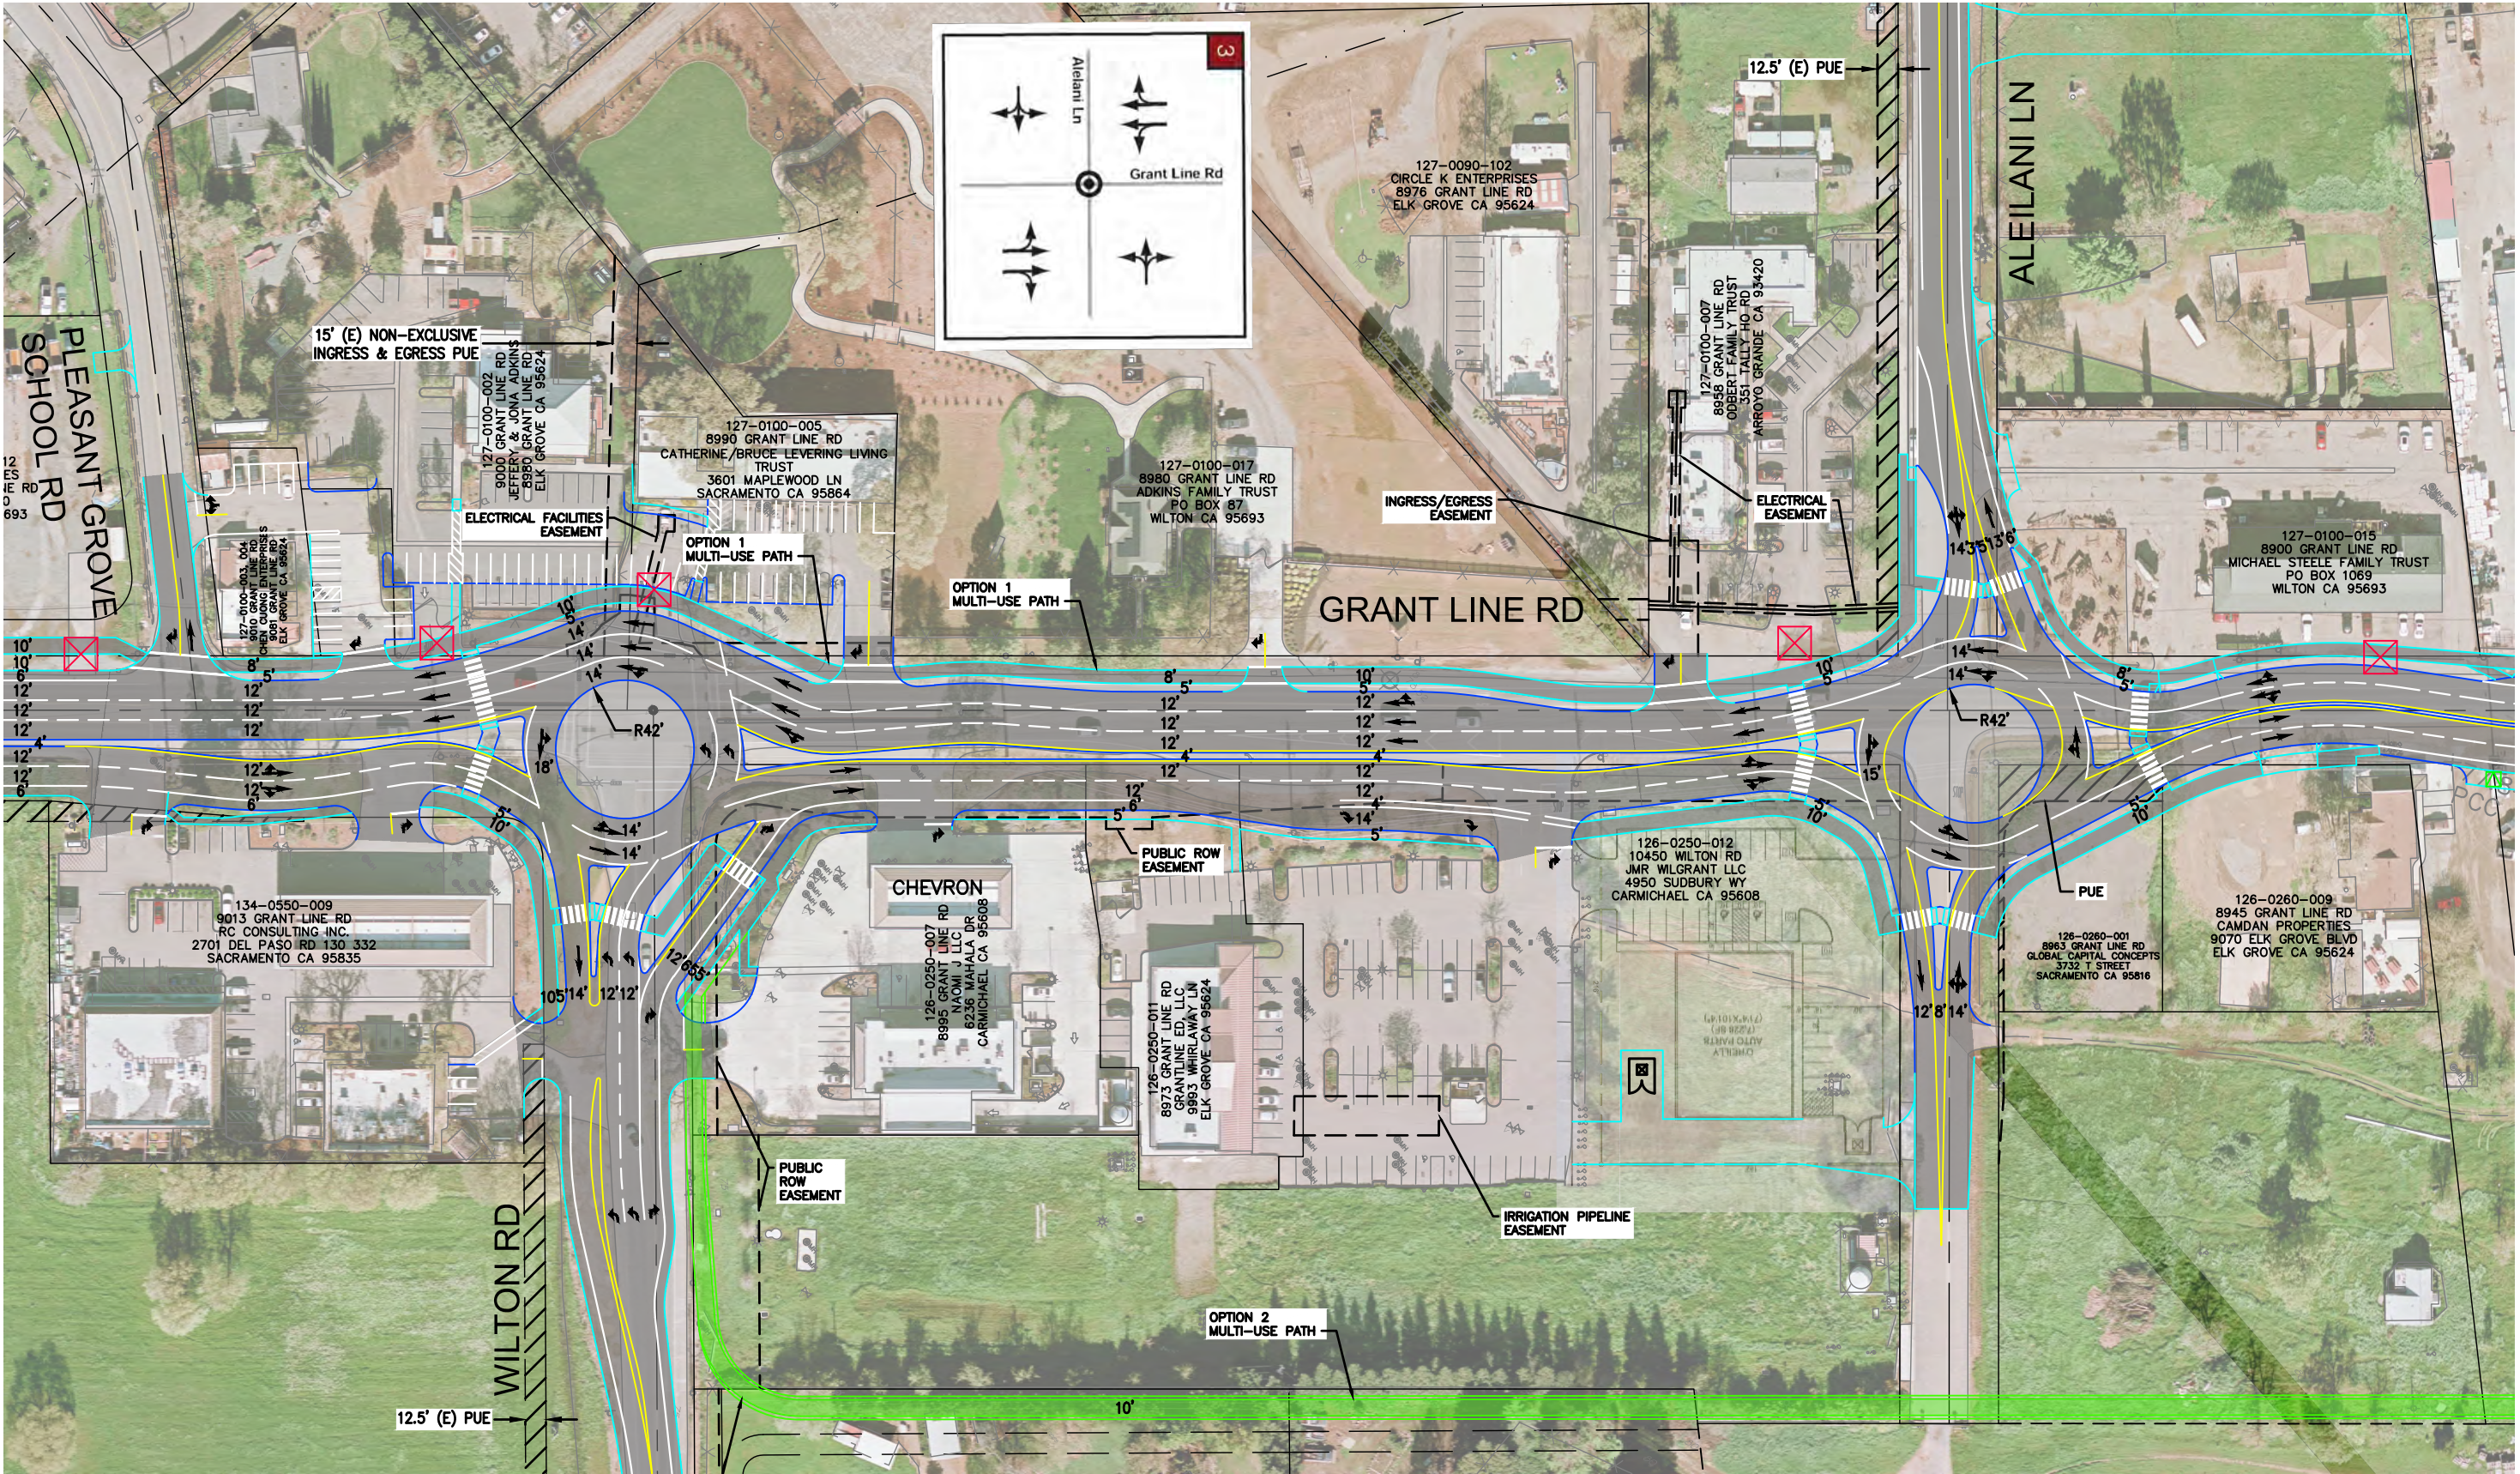

DESIGNED BY:	SUBMITTAL:	DATE:
DRAWN BY:	DESCRIPTION:	REVISION DATE:
CHECKED BY:	DESCRIPTION:	REVISION DATE:
IN CHARGE:	DESCRIPTION:	REVISION DATE:

DRAFT
NOT FOR
CONSTRUCTION

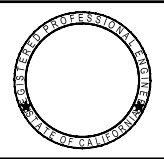



AECOM
2020 L Street, Suite 400
Sacramento, CA 95811
TEL: (916) 414-5800
FAX: (916) 414-5850




CITY OF ELK GROVE
DEPARTMENT OF PUBLIC WORKS
8401 LAGUNA PALMS WAY
ELK GROVE, CALIFORNIA 95758
916.683.7111

**GRANT LINE ROAD/SHELDON AREA
PRECISE PLAN
ALTERNATIVE 2A
ROUNDAABOUT ALTERNATIVE**

VERIFY SCALES BAR IS ONE INCH ON ORIGINAL DRAWING. ADJUST SCALE FOR REDUCED PLOTS	
DRAWING NO.	SHEET
L-3A	

DESIGNED BY:	SUBMITTAL:	DATE: 08-24-2020	DRAFT NOT FOR CONSTRUCTION		 2020 L Street, Suite 400 Sacramento, CA 95811 TEL: (916) 414-5800 FAX: (916) 414-5850	 CITY OF ELK GROVE DEPARTMENT OF PUBLIC WORKS 8401 LAGUNA PALMS WAY ELK GROVE, CALIFORNIA 95758 916.683.7111	GRANT LINE ROAD/SHELDON AREA PRECISE PLAN ALTERNATIVE 2A ROUNDAABOUT ALTERNATIVE	VERIFY SCALES BAR IS ONE INCH ON ORIGINAL DRAWING. ADJUST SCALE FOR REDUCED PLOTS 	DRAWING NO. L-4	SHEET
DRAWN BY:	DESCRIPTION:	REVISION DATE:								
CHECKED BY:	DESCRIPTION:	REVISION DATE:								
IN CHARGE:	DESCRIPTION:	REVISION DATE:								

C:\Users\Vanessa.doctolero\Desktop\Projects\Grant Line Road\910 CAD\006-CIVIL\20-SHEETS\GLR_Alt 2A_LO Sheets_1-5.dwg [Layout: L-5 |vanessa.doctolero|9/15/2020 11:26 AM

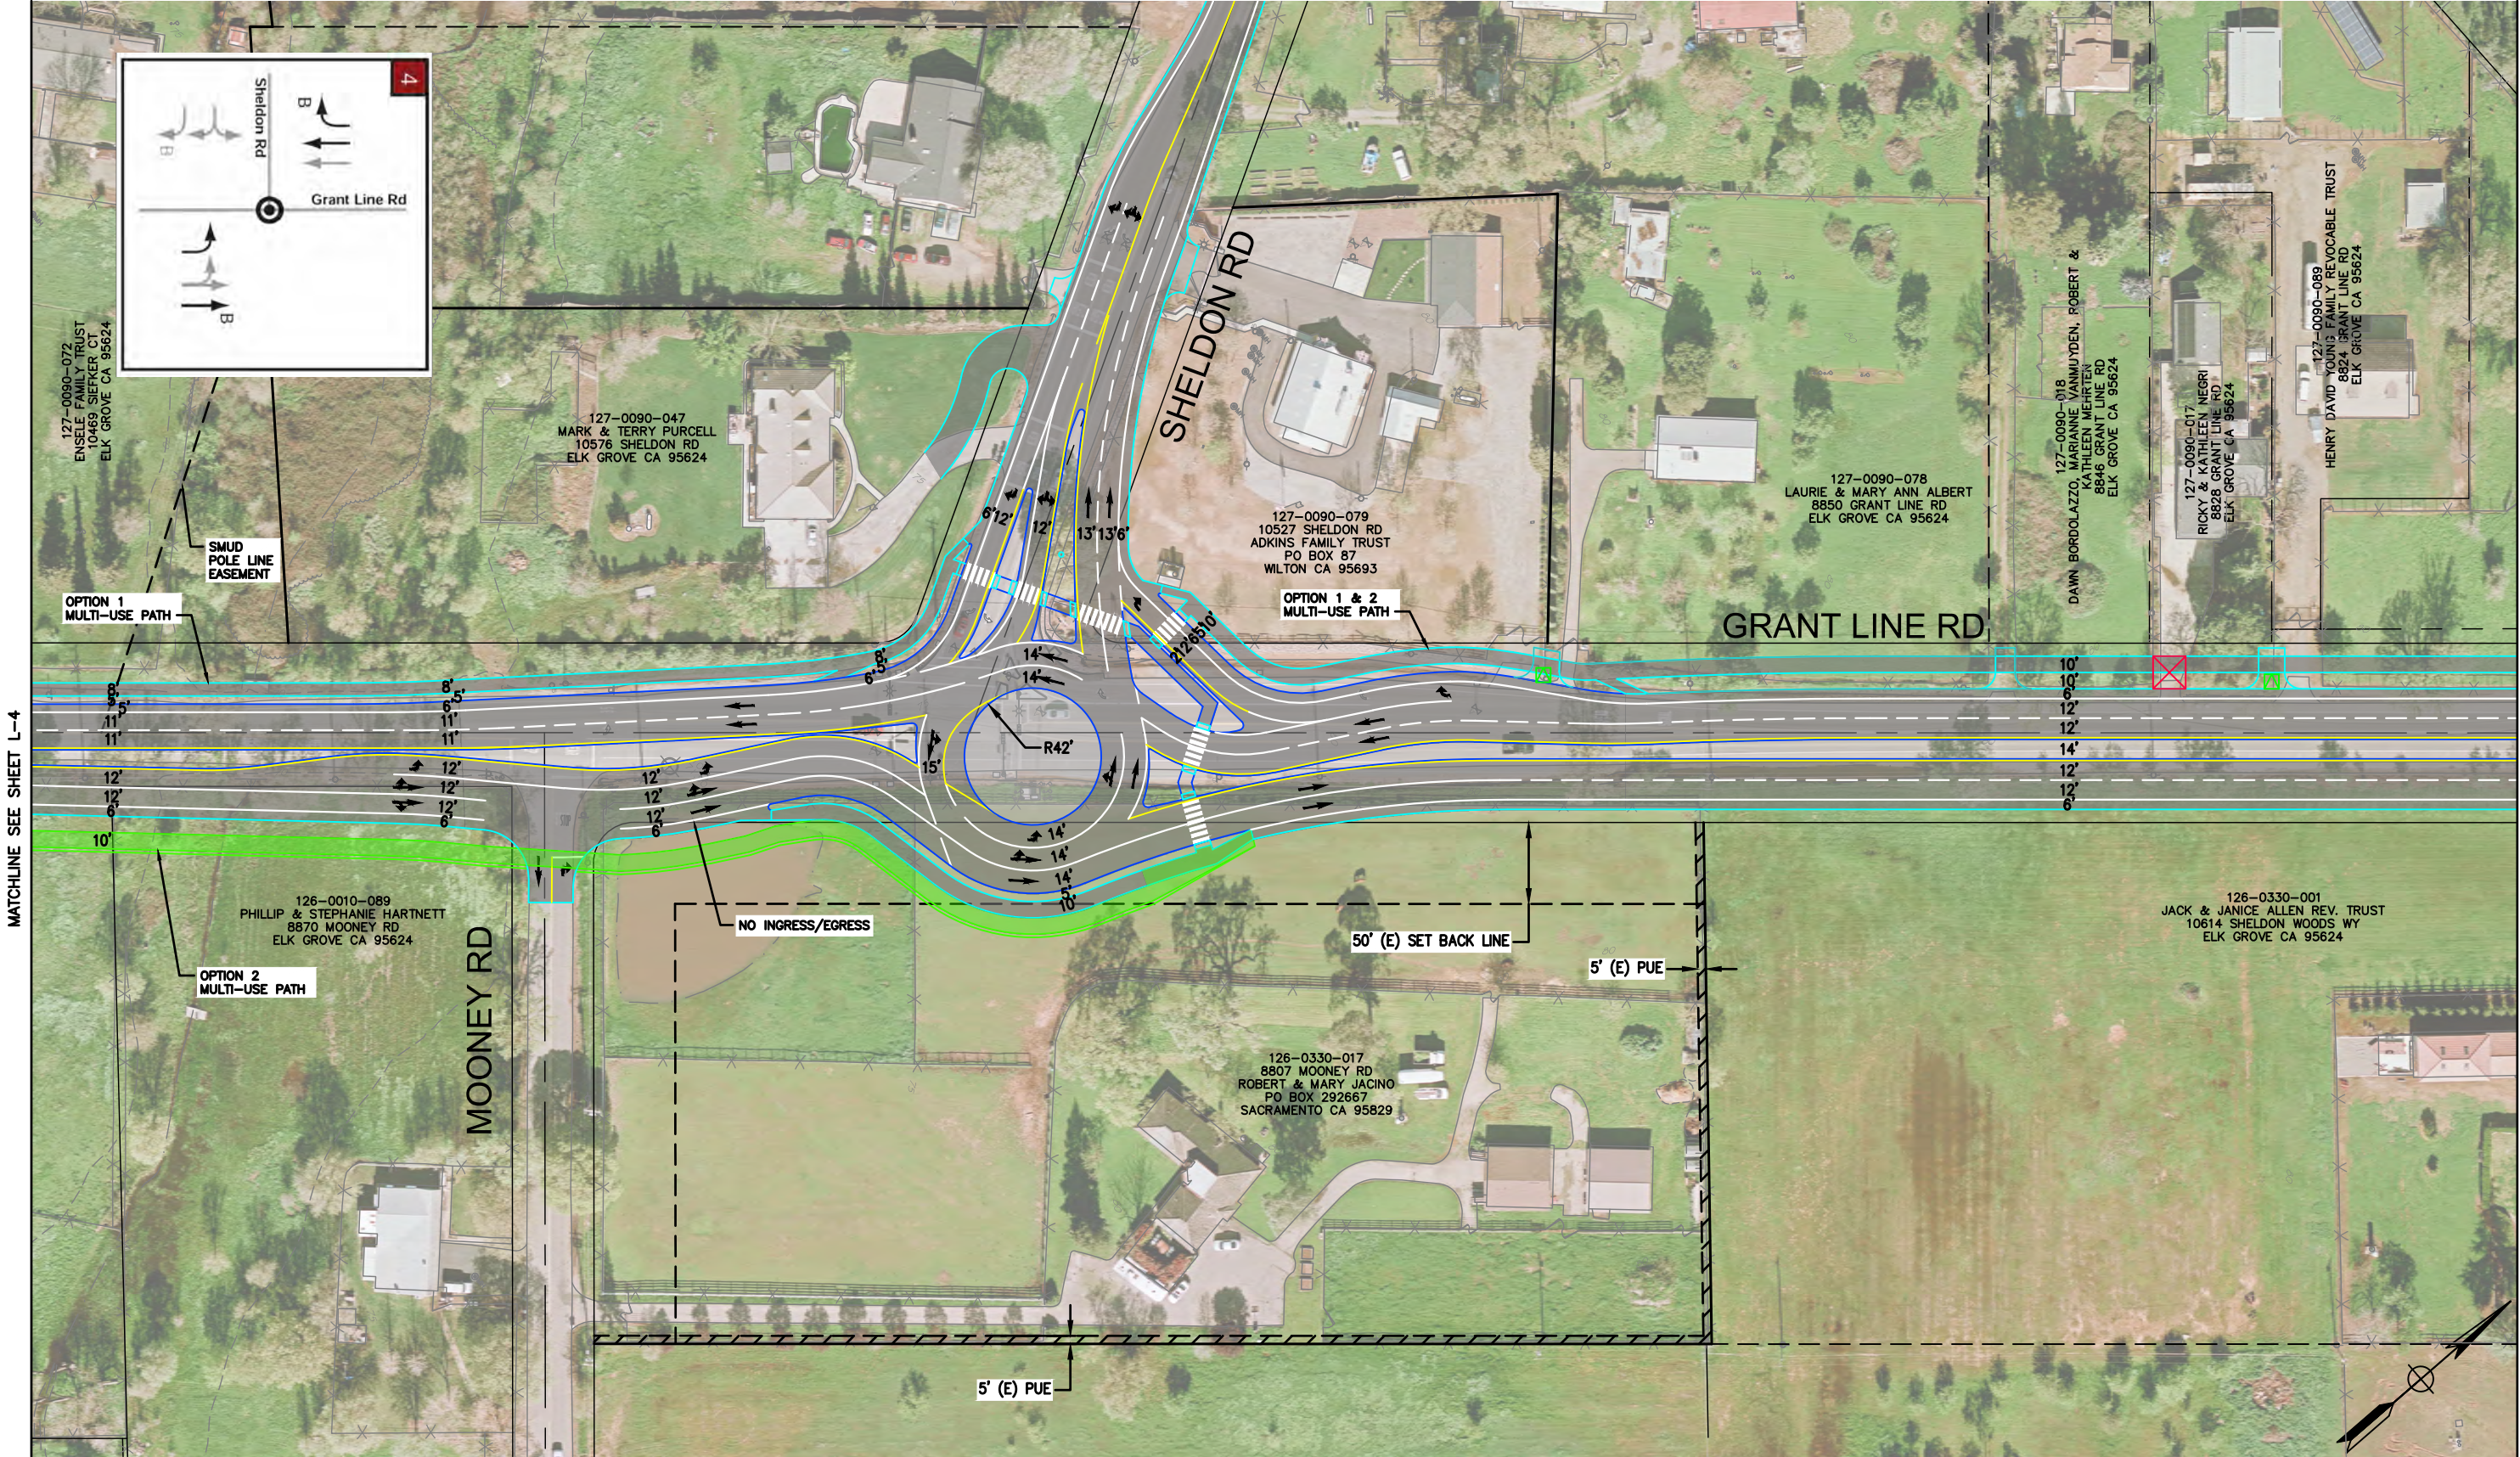

DESIGNED BY:	SUBMITTAL:	DATE:	08-24-2020
DRAWN BY:	DESCRIPTION:	REVISION DATE:	
CHECKED BY:	DESCRIPTION:	REVISION DATE:	
IN CHARGE:	DESCRIPTION:	REVISION DATE:	

DRAFT
NOT FOR
CONSTRUCTION



AECOM
2020 L Street, Suite 400
Sacramento, CA 95811
TEL: (916) 414-5800
FAX: (916) 414-5850



CITY OF ELK GROVE
DEPARTMENT OF PUBLIC WORKS
8401 LAGUNA PALMS WAY
ELK GROVE, CALIFORNIA 95758
916.683.7111

GRANT LINE ROAD/SHELTON AREA
PRECISE PLAN
ALTERNATIVE 2A
ROUNDAABOUT ALTERNATIVE

VERIFY SCALES BAR IS ONE INCH ON ORIGINAL DRAWING. ADJUST SCALE FOR REDUCED PLOTS	
DRAWING NO. L-5	SHEET

C:\Users\Vanessa.doctolero\Desktop\Projects\Grant Line Road\910 CAD\006-CIVIL\20-SHEETS\GLR_Alt 2A_LO Sheets_6-10.dwg | Layout: L-6 | Vanessa.doctolero | 9/15/2020 11:26 AM



DESIGNED BY:	SUBMITTAL:	DATE:	08-24-2020
DRAWN BY:	DESCRIPTION:	REVISION DATE:	
CHECKED BY:	DESCRIPTION:	REVISION DATE:	
IN CHARGE:	DESCRIPTION:	REVISION DATE:	

DRAFT
NOT FOR
CONSTRUCTION



AECOM
2020 L Street, Suite 400
Sacramento, CA 95811
TEL: (916) 414-5800
FAX: (916) 414-5850




CITY OF ELK GROVE
DEPARTMENT OF PUBLIC WORKS
8401 LAGUNA PALMS WAY
ELK GROVE, CALIFORNIA 95758
916.683.7111

GRANT LINE ROAD/SHELDON AREA
PRECISE PLAN
ALTERNATIVE 2A
ROUNDAABOUT ALTERNATIVE

VERIFY SCALES BAR IS ONE INCH ON ORIGINAL DRAWING. ADJUST SCALE FOR REDUCED PLOTS	
DRAWING NO. L-6	SHEET

C:\Users\Vanessa.doctolero\Desktop\Projects\Grant Line Road\910 CAD\006-CIVIL\20-SHEETS\GLR_Alt 2A_LO Sheets_6-10.dwg | Layout: L-7 | vanessa.doctolero | 9/15/2020 11:26 AM

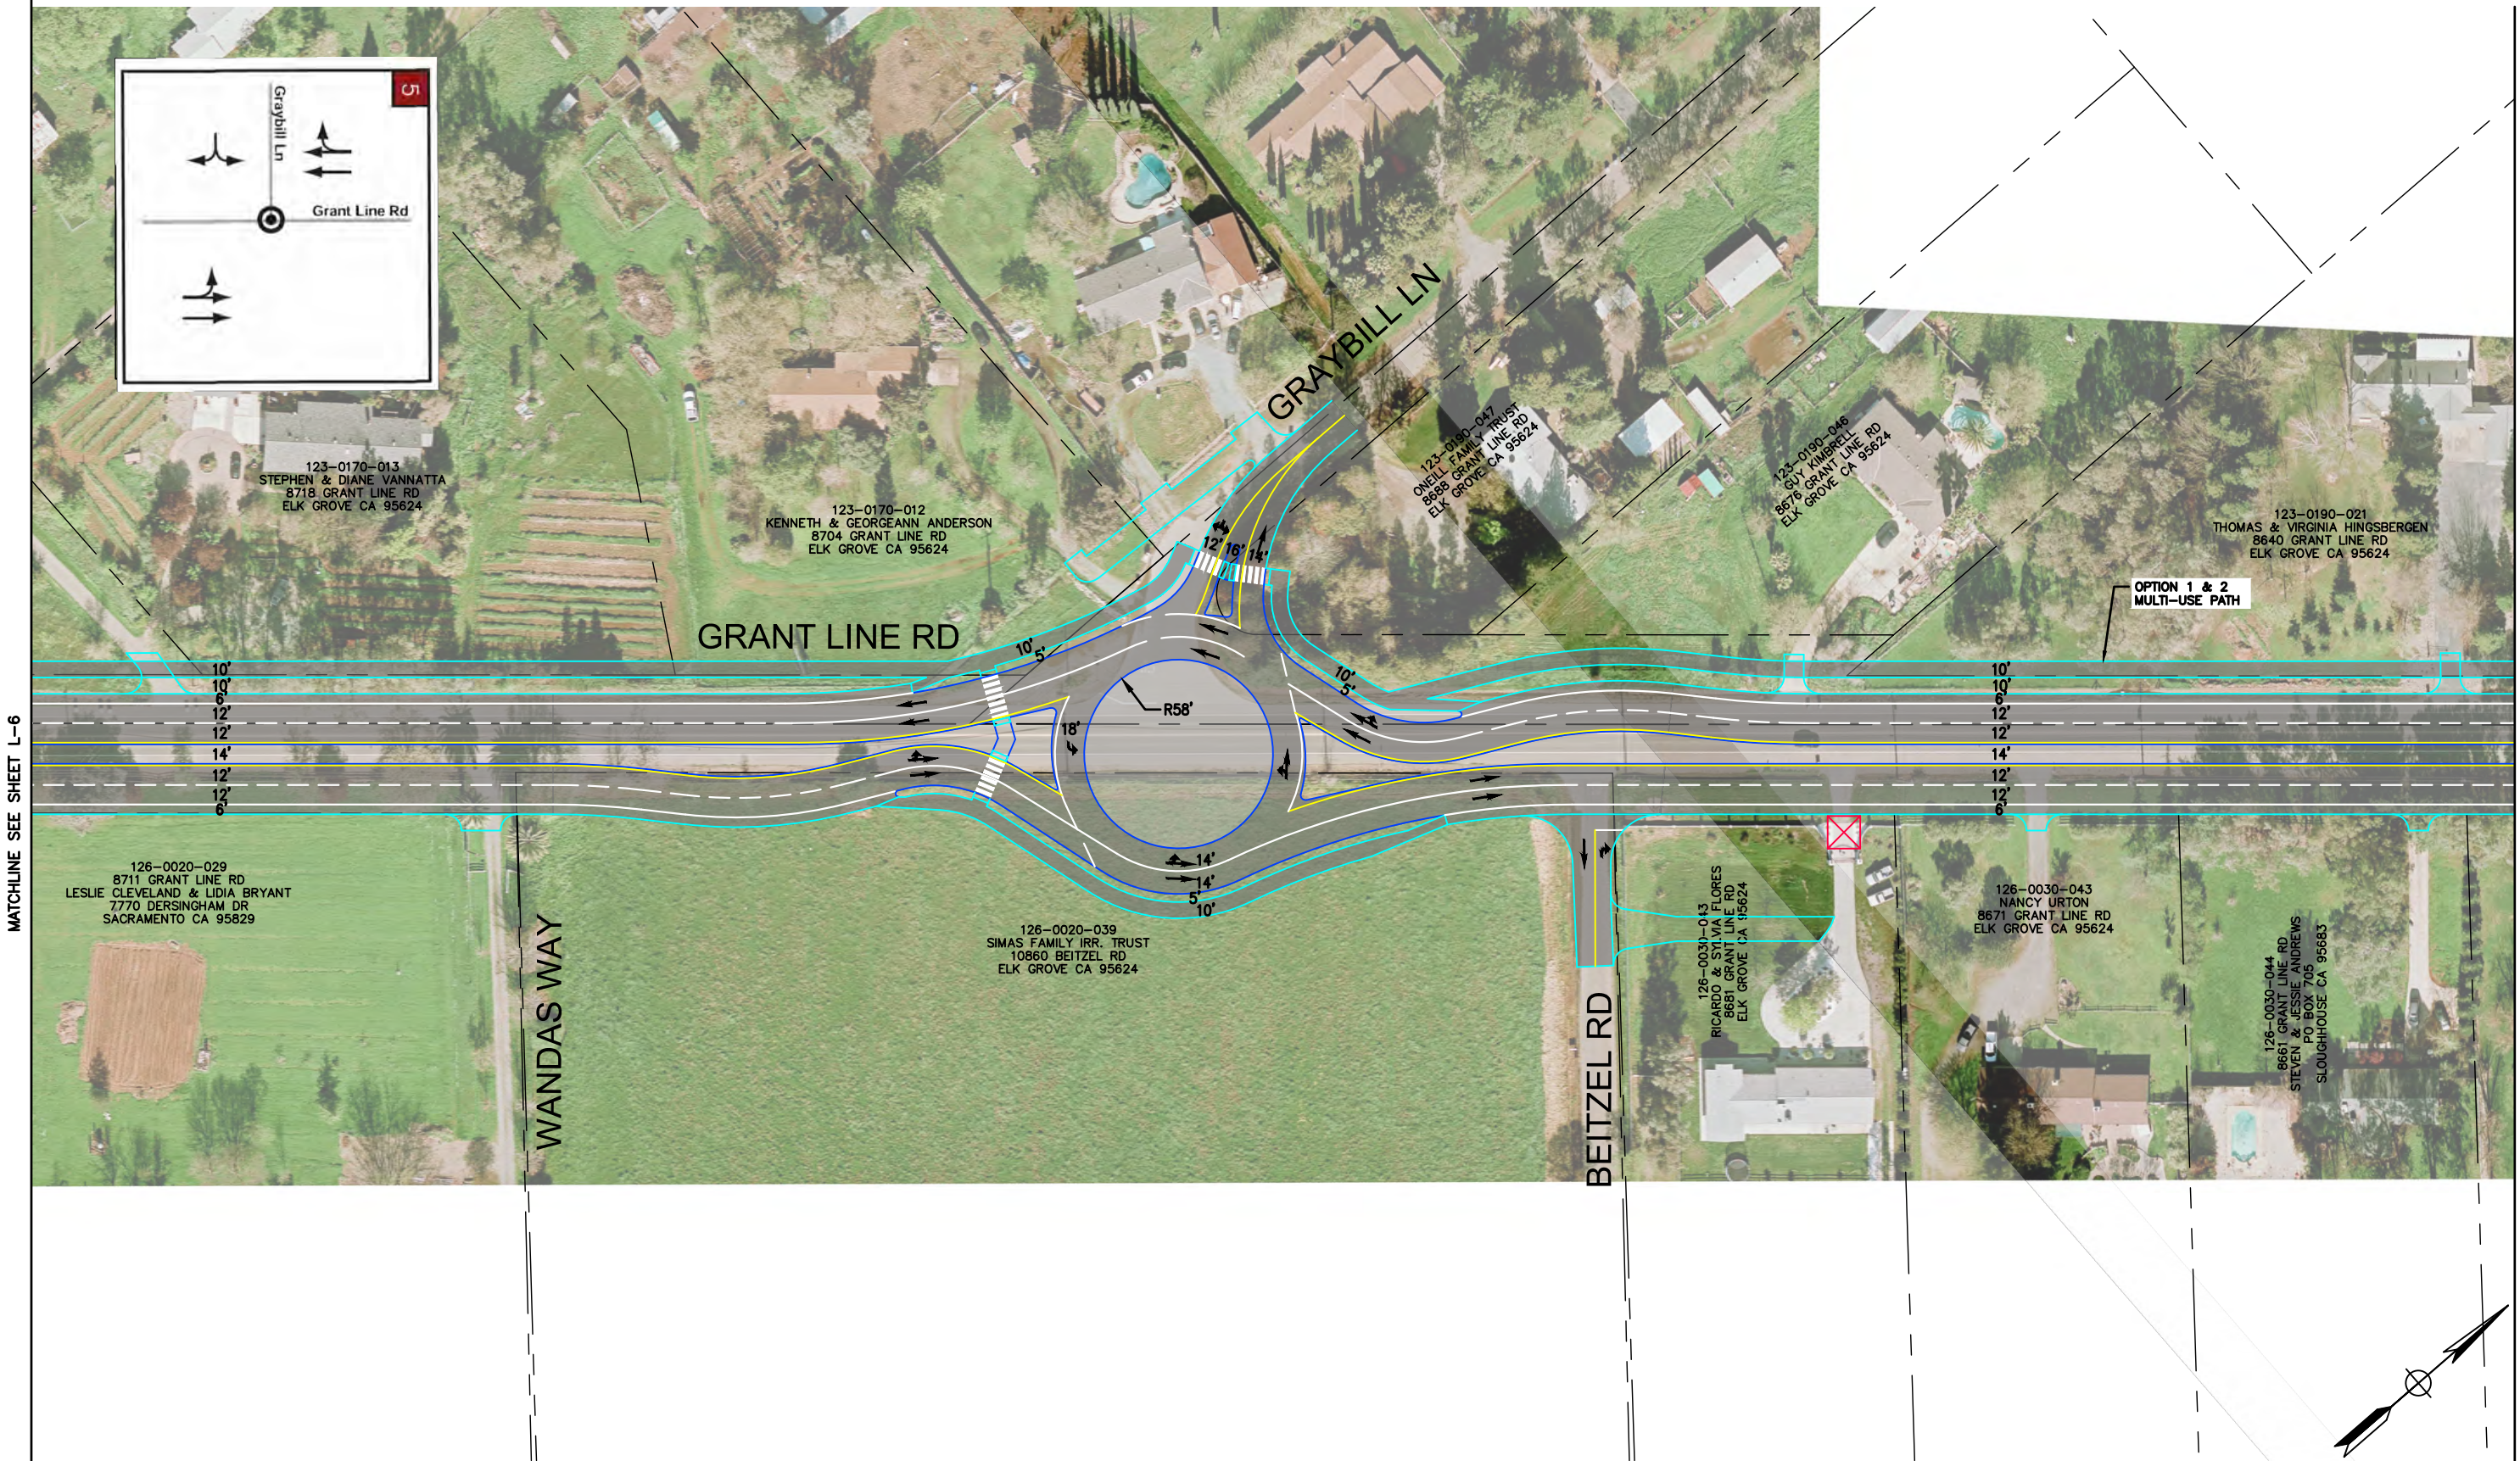

MATCHLINE SEE SHEET L-6

MATCHLINE SEE SHEET L-8

DESIGNED BY:	SUBMITTAL:	DATE:	08-24-2020
DRAWN BY:	DESCRIPTION:	REVISION DATE:	
CHECKED BY:	DESCRIPTION:	REVISION DATE:	
IN CHARGE:	DESCRIPTION:	REVISION DATE:	

DRAFT
NOT FOR
CONSTRUCTION



AECOM
2020 L Street, Suite 400
Sacramento, CA 95811
TEL: (916) 414-5800
FAX: (916) 414-5850




CITY OF ELK GROVE
DEPARTMENT OF PUBLIC WORKS
8401 LAGUNA PALMS WAY
ELK GROVE, CALIFORNIA 95758
916.683.7111

GRANT LINE ROAD/SHELDON AREA
PRECISE PLAN
ALTERNATIVE 2A
ROUNDAABOUT ALTERNATIVE

VERIFY SCALES BAR IS ONE INCH ON ORIGINAL DRAWING. ADJUST SCALE FOR REDUCED PLOTS	
DRAWING NO.	SHEET
L-7	

C:\Users\Vanessa.doctolero\Desktop\Projects\Grant Line Road\910 CAD\006-CIVIL\20-SHEETS\GLR_Alt 2A_LO Sheets_6-10.dwg | Layout: L-8 | Vanessa.doctolero | 9/15/2020 11:26 AM

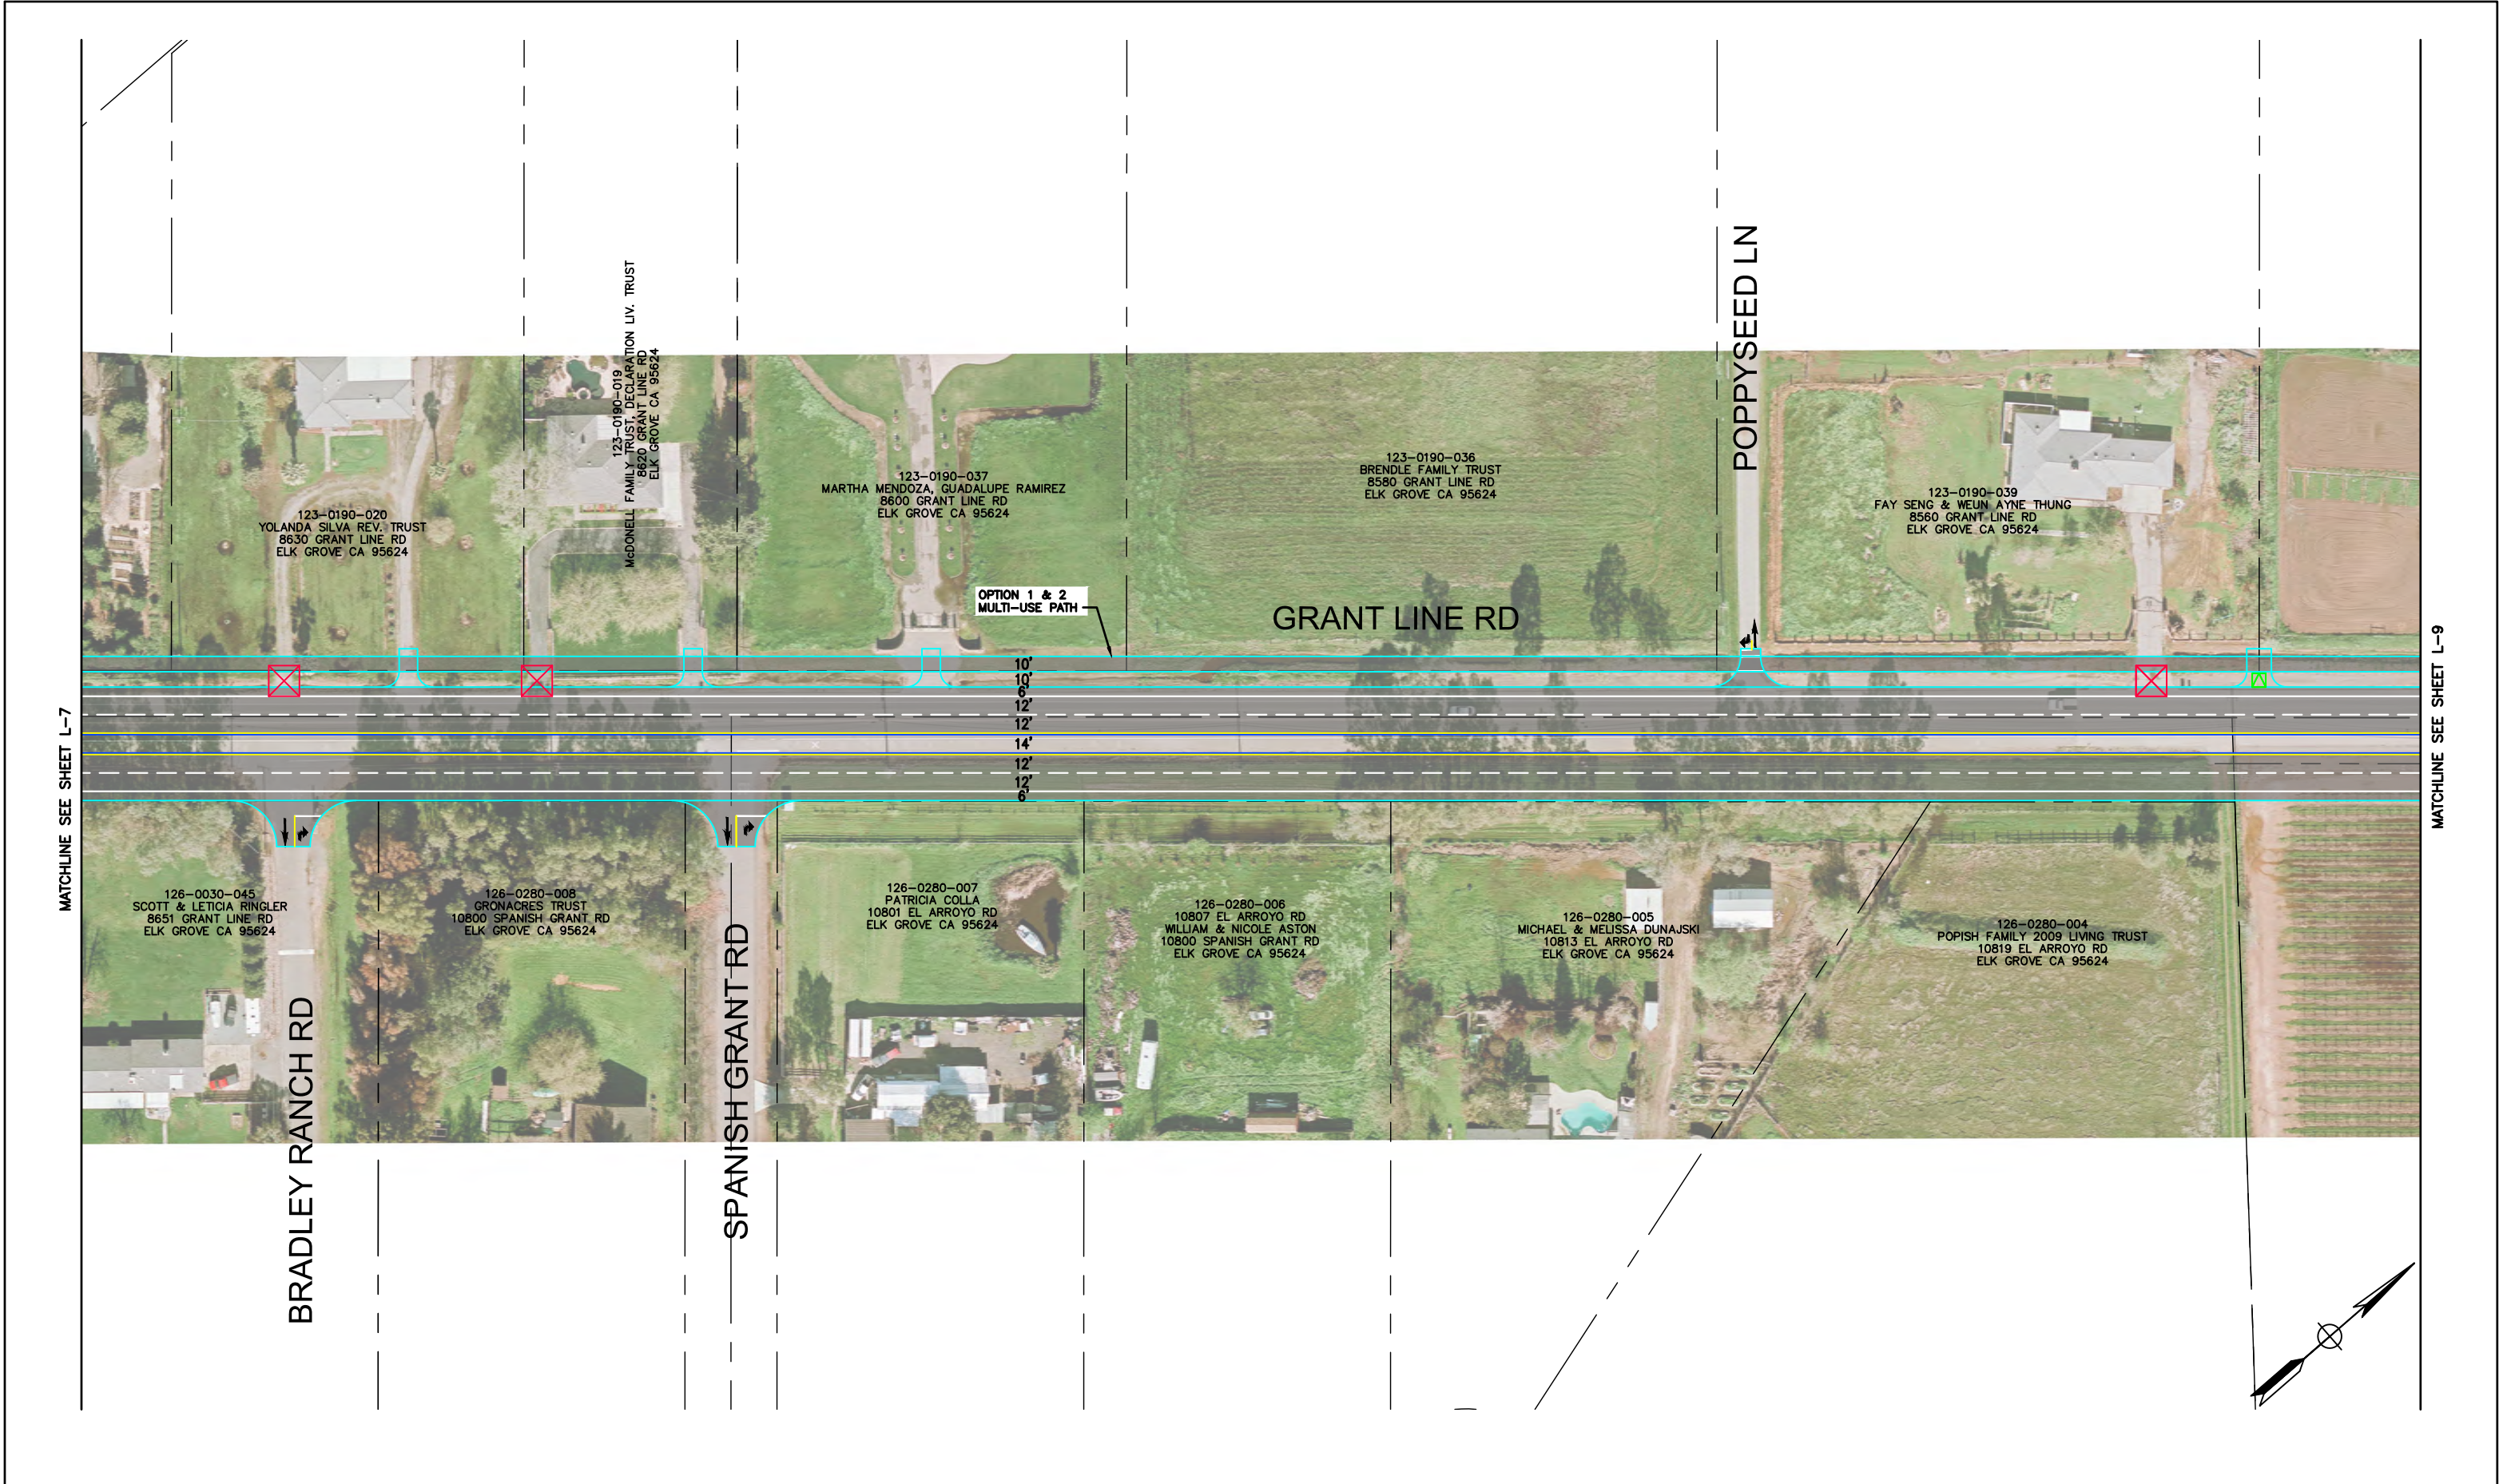

DESIGNED BY:	SUBMITTAL:	DATE: 08-24-2020
DRAWN BY:	DESCRIPTION:	REVISION DATE:
CHECKED BY:	DESCRIPTION:	REVISION DATE:
IN CHARGE:	DESCRIPTION:	REVISION DATE:

DRAFT

NOT FOR CONSTRUCTION

AECOM

2020 L Street, Suite 400
Sacramento, CA 95811
TEL: (916) 414-5800
FAX: (916) 414-5850

CITY OF ELK GROVE
8401 LAGUNA PALMS WAY
ELK GROVE, CALIFORNIA 95758
916.683.7111

GRANT LINE ROAD/SHELDON AREA
PRECISE PLAN
ALTERNATIVE 2A
ROUNABOUT ALTERNATIVE

VERIFY SCALES
BAR IS ONE INCH ON ORIGINAL
DRAWING. ADJUST SCALE FOR
REDUCED PLOTS

DRAWING NO. L-8 SHEET

C:\Users\Vanessa.doctolero\Desktop\Projects\Grant Line Road\910 CAD\006-CIVIL\20-SHEETS\GLR_Alt 2A_LO Sheets_6-10.dwg | Layout: L-9 | Vanessa.doctolero | 9/15/2020 11:26 AM



DESIGNED BY:	SUBMITTAL:	DATE: 08-24-2020
DRAWN BY:	DESCRIPTION:	REVISION DATE:
CHECKED BY:	DESCRIPTION:	REVISION DATE:
IN CHARGE:	DESCRIPTION:	REVISION DATE:

DRAFT
NOT FOR
CONSTRUCTION



AECOM
2020 L Street, Suite 400
Sacramento, CA 95811
TEL: (916) 414-5800
FAX: (916) 414-5850





CITY OF ELK GROVE
DEPARTMENT OF PUBLIC WORKS
8401 LAGUNA PALMS WAY
ELK GROVE, CALIFORNIA 95758
916.683.7111

GRANT LINE ROAD/SHELDON AREA
PRECISE PLAN
ALTERNATIVE 2A
ROUNDAABOUT ALTERNATIVE

VERIFY SCALES BAR IS ONE INCH ON ORIGINAL DRAWING. ADJUST SCALE FOR REDUCED PLOTS	
DRAWING NO. L-9	SHEET

MATCHLINE SEE SHEET L-9

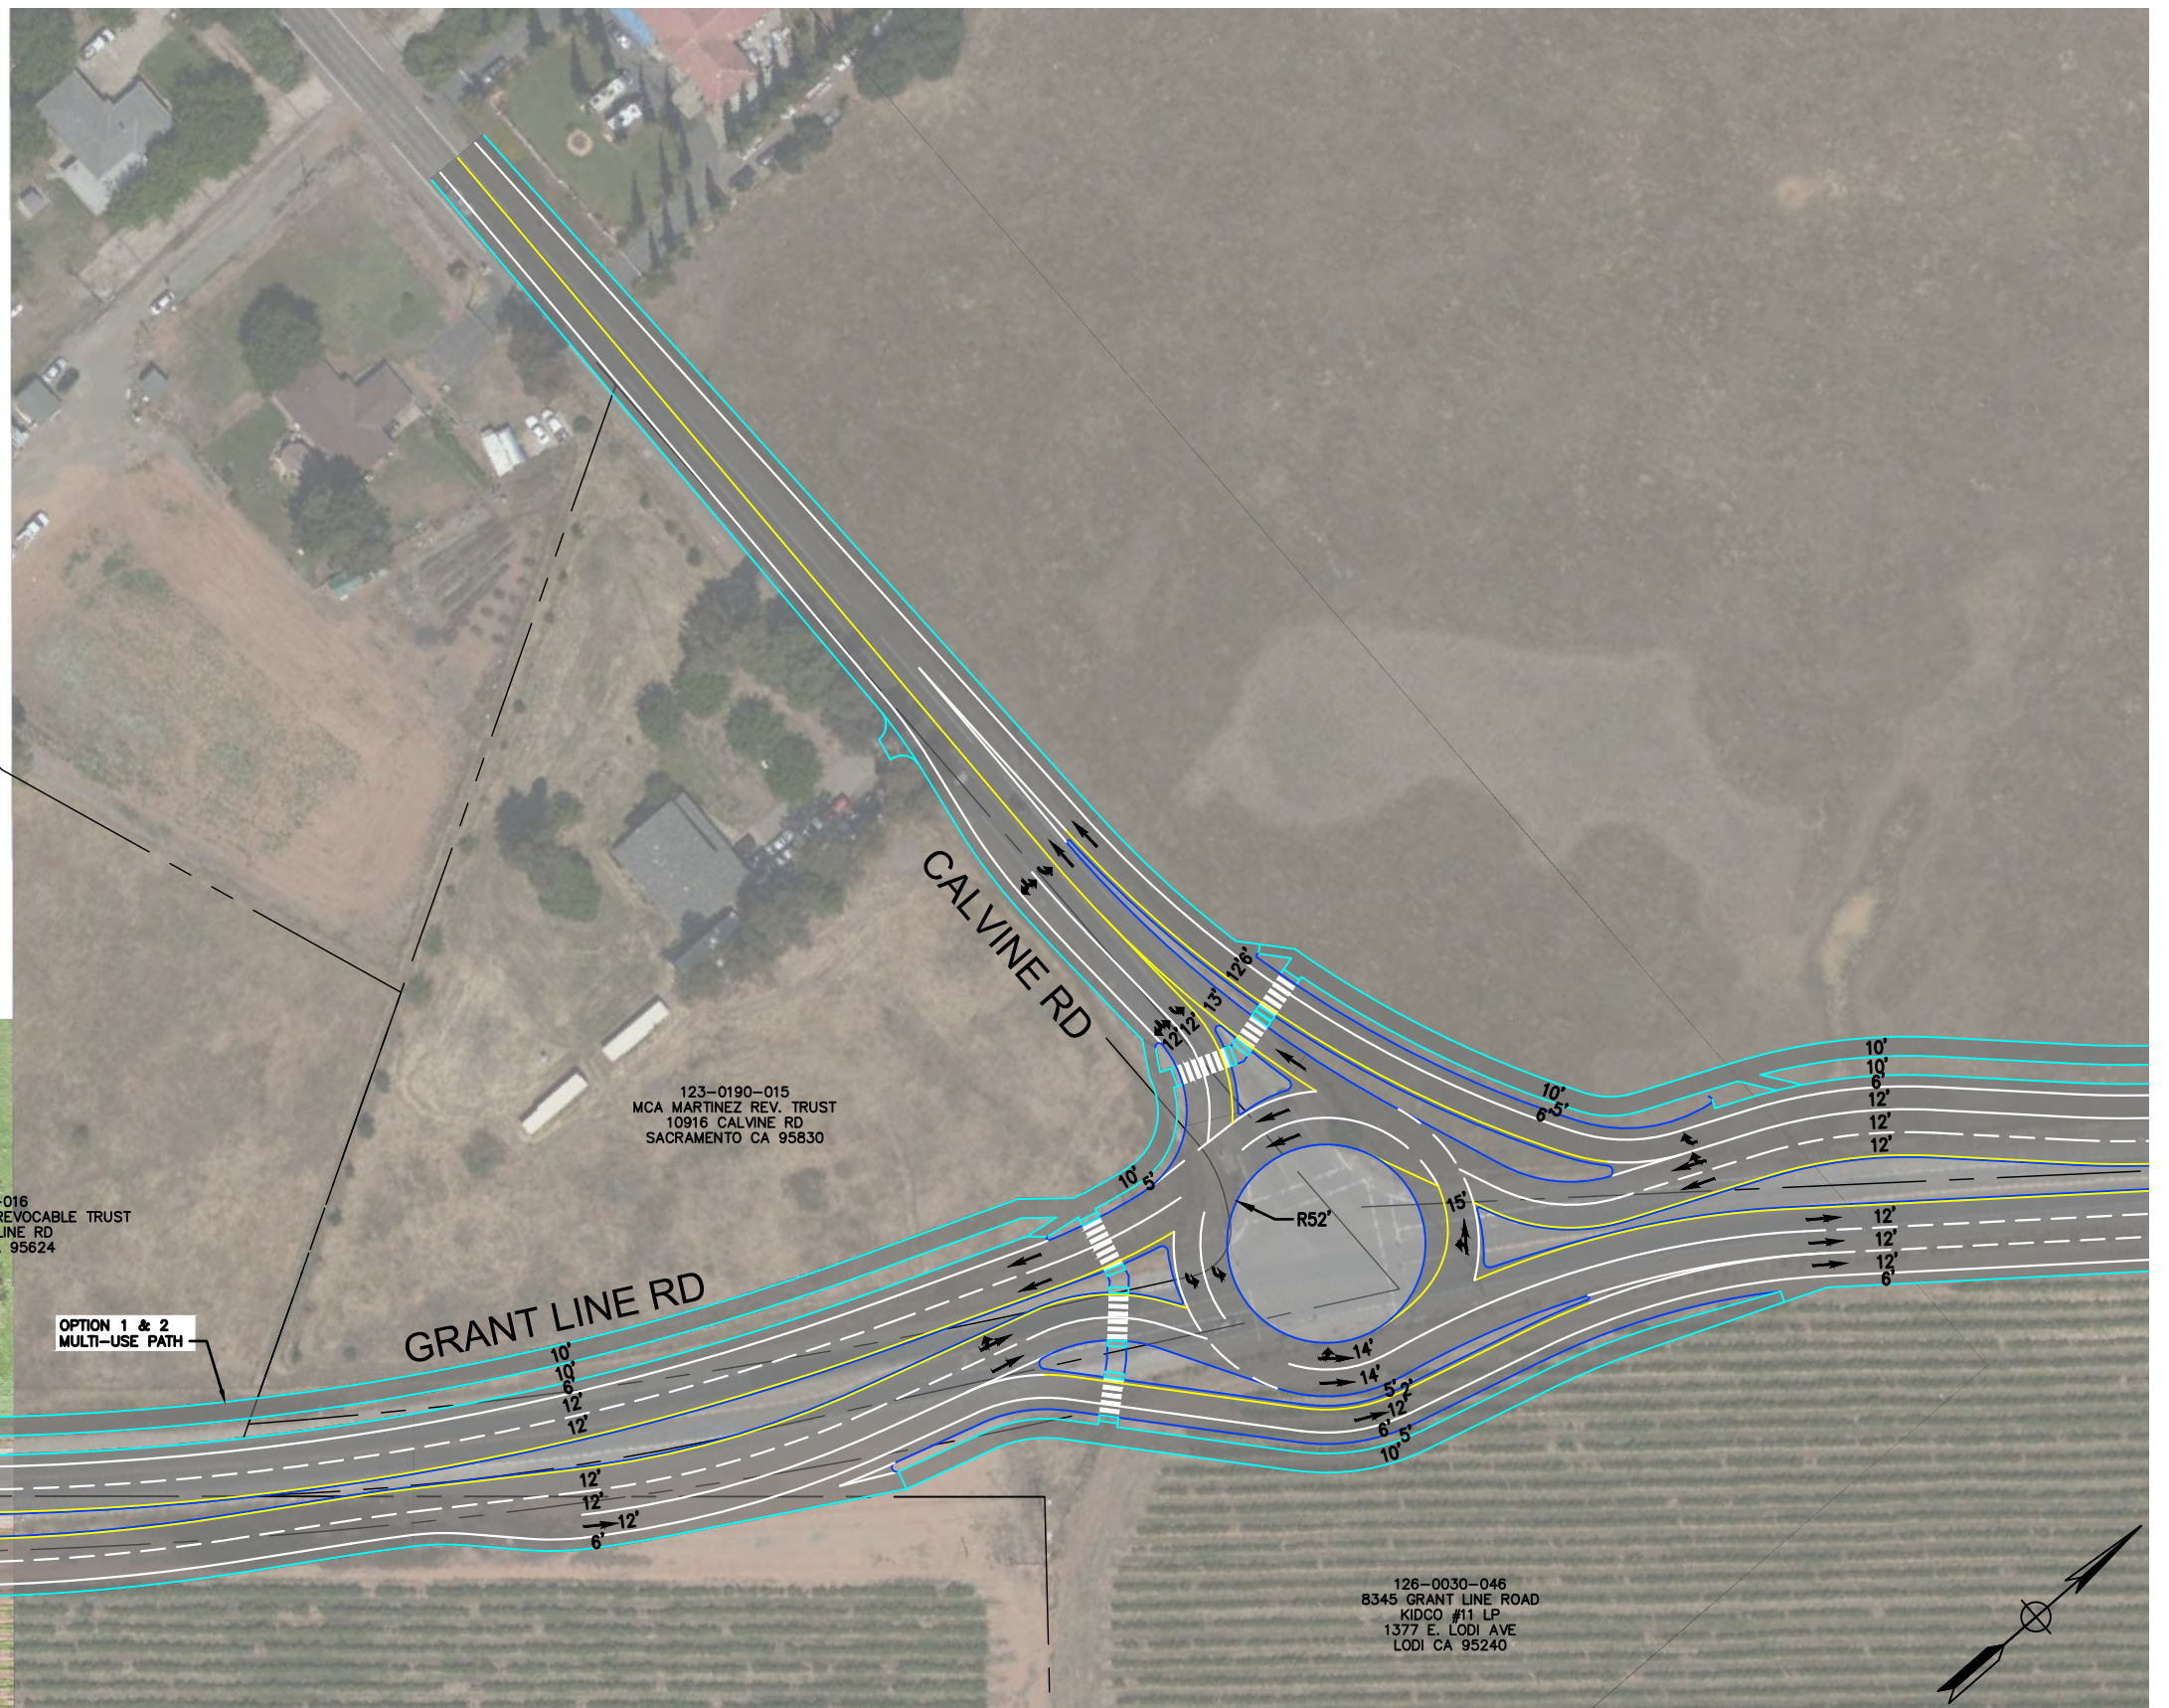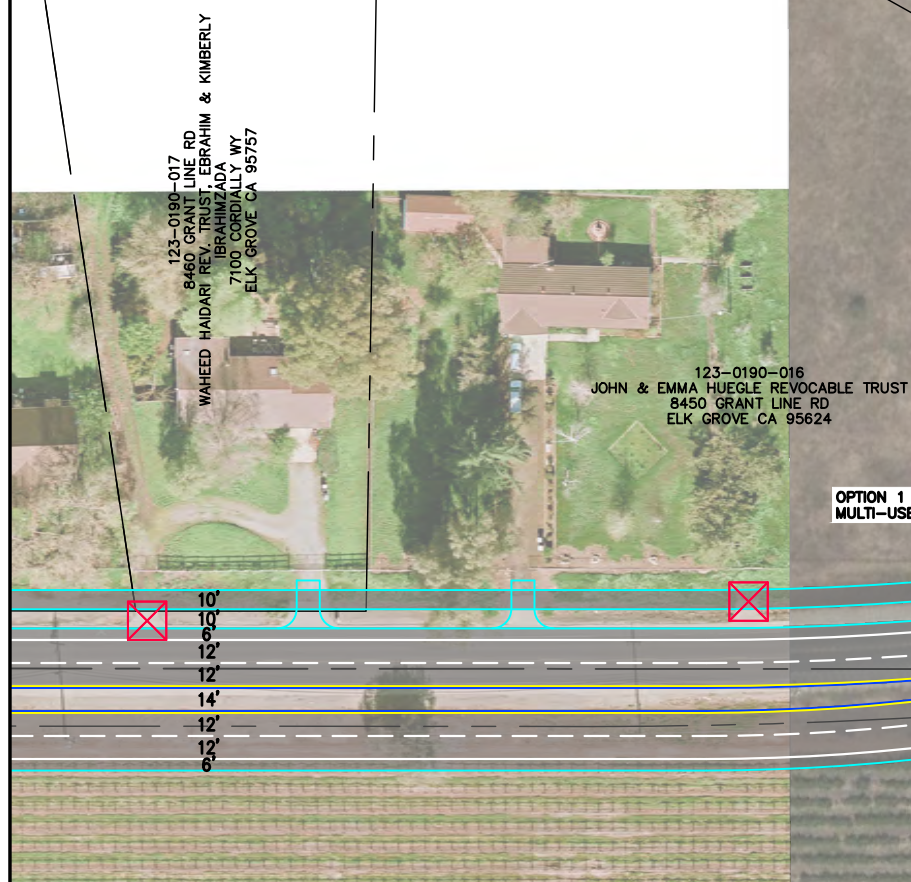

DESIGNED BY:	SUBMITTAL:	DATE: 06-24-2020
DRAWN BY:	DESCRIPTION:	REVISION DATE:
CHECKED BY:	DESCRIPTION:	REVISION DATE:
IN CHARGE:	DESCRIPTION:	REVISION DATE:

DRAFT
NOT FOR
CONSTRUCTION

**AECOM**

**2020 L Street, Suite 400
Sacramento, CA 95811
TEL: (916) 414-5800
FAX: (916) 414-5850**



CITY OF ELK GROVE
DEPARTMENT OF PUBLIC WORKS
8401 LAGUNA PALMS WAY
ELK GROVE, CALIFORNIA 95758
916.683.7111

**GRANT LINE ROAD/SHELDON AREA
PRECISE PLAN
ALTERNATIVE 2A
ROUNDBOUT ALTERNATIVE**

VERIFY SCALES
IF ONE INCH ON ORIGINAL
DRAWING, ADJUST SCALE FOR
REDUCED PLOTS

0

DRAWING NO. L-10	SHEET
---------------------	-------